

NURSLING STREET




1:250 @ A3

GRAHAM
BARKER DESIGN

ARCHITECTURAL SERVICES
PROJECT MANAGEMENT

95 Upton Cres, Nursling, Southampton
SO16 8AA

02380 740392 07802 384517
grahambarker1@outlook.com

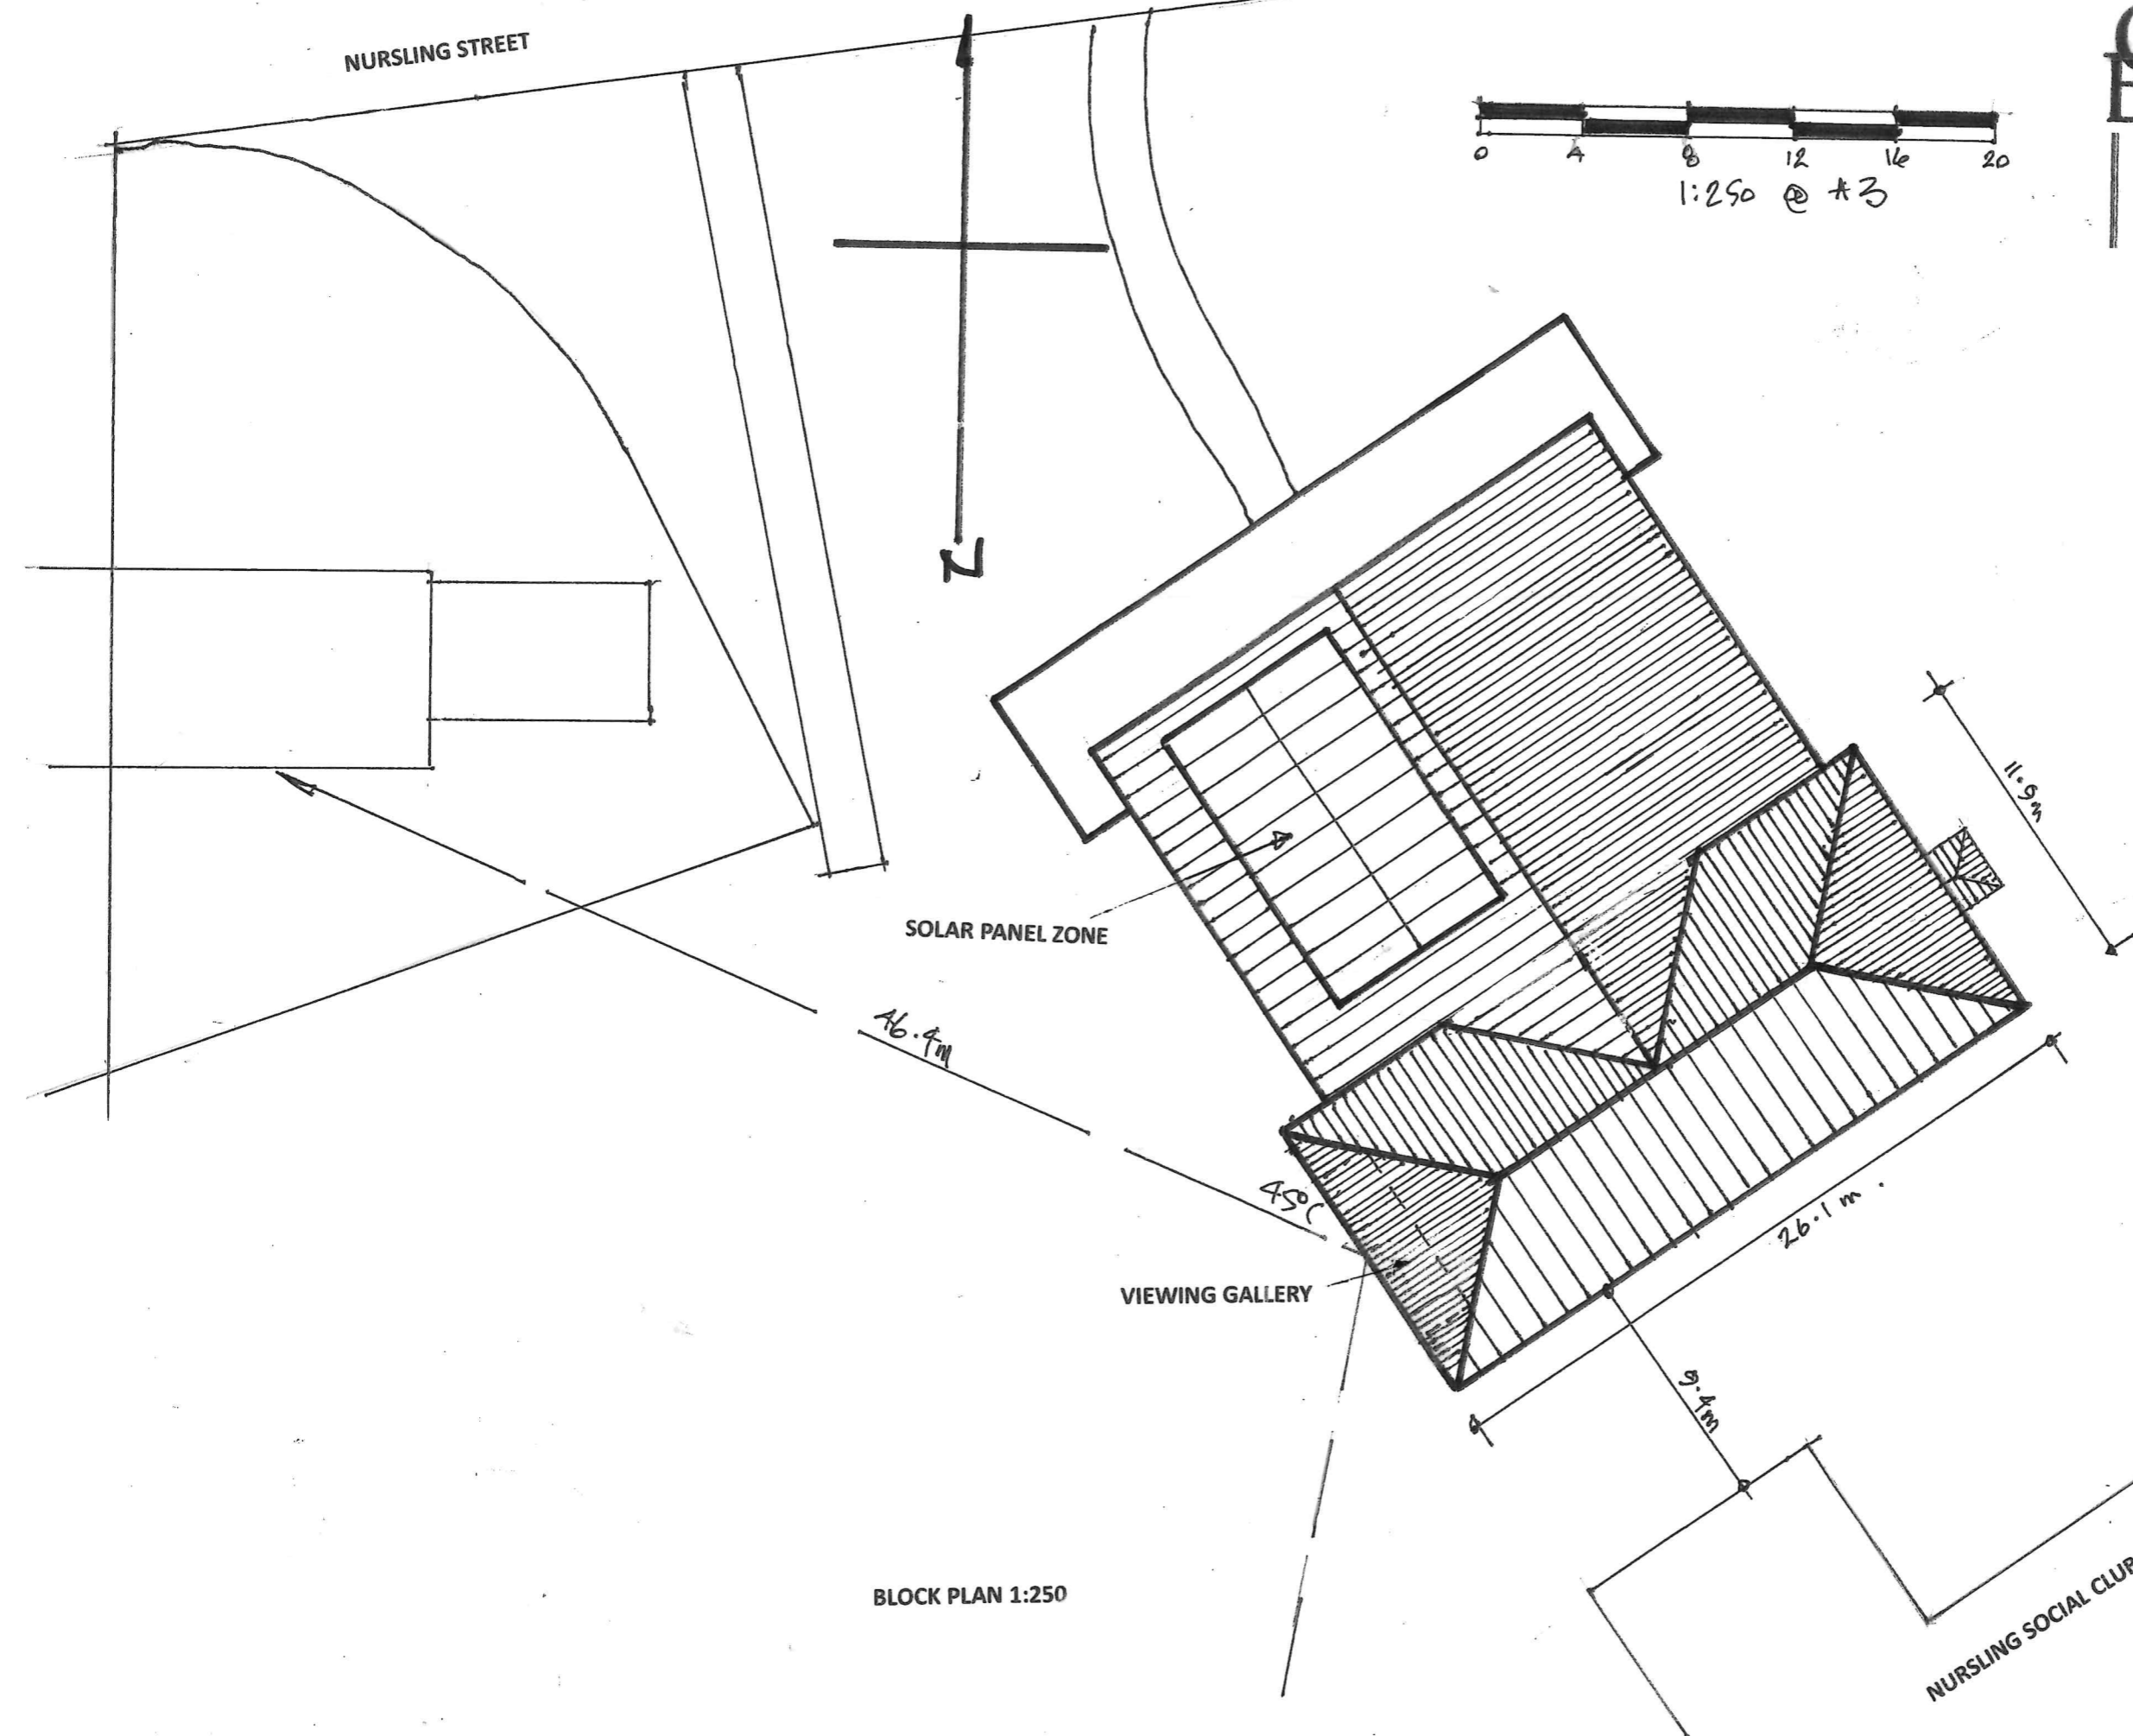

SOLAR PANEL ZONE

VIEWING GALLERY

BLOCK PLAN 1:250

NURSLING SOCIAL CLUB

Title:	NURSLING & ROWNHAMS VILLAGE HALL PROPOSED EXTENSION
Drwg.no	NVH/PAV/07
scale:	1:250
date:	Sept '23