





FRONT ELEVATION.

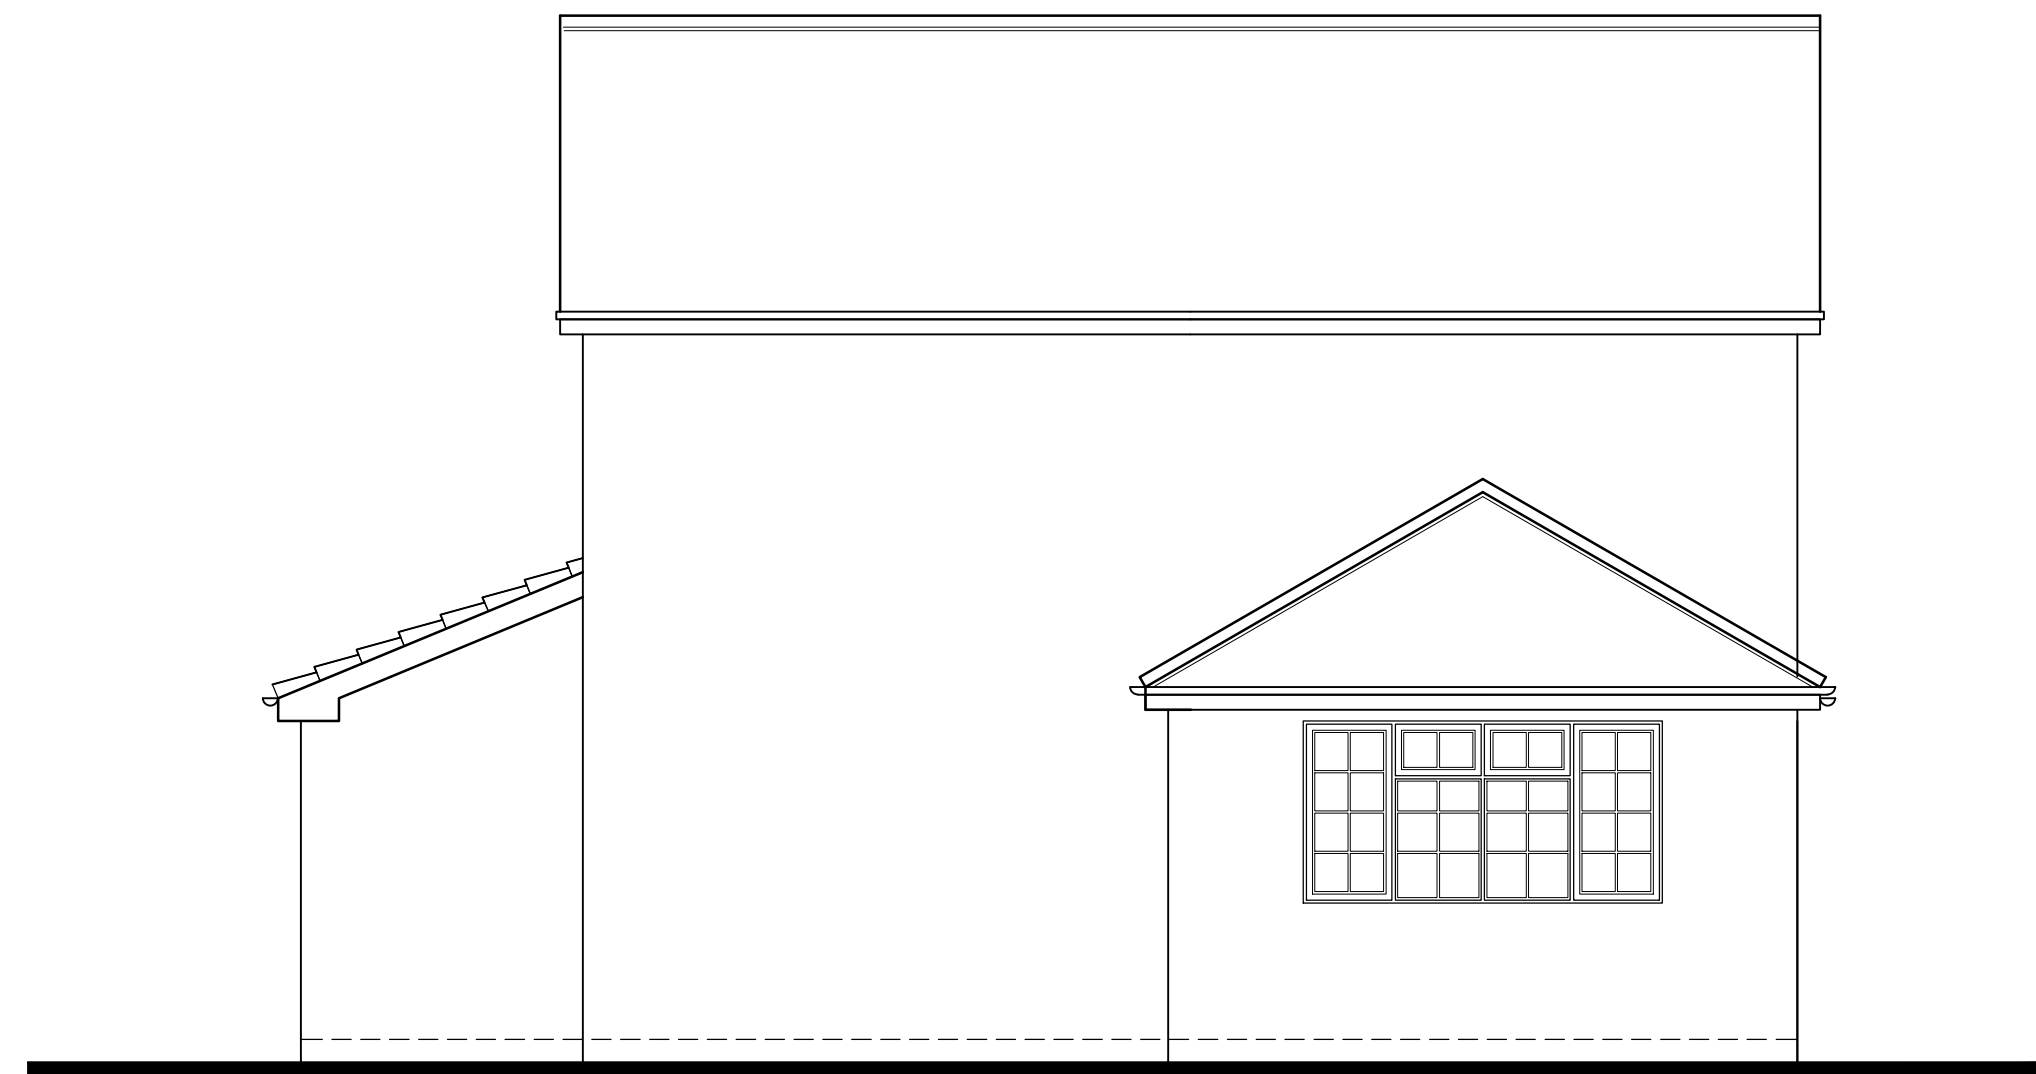


SIDE ELEVATION.

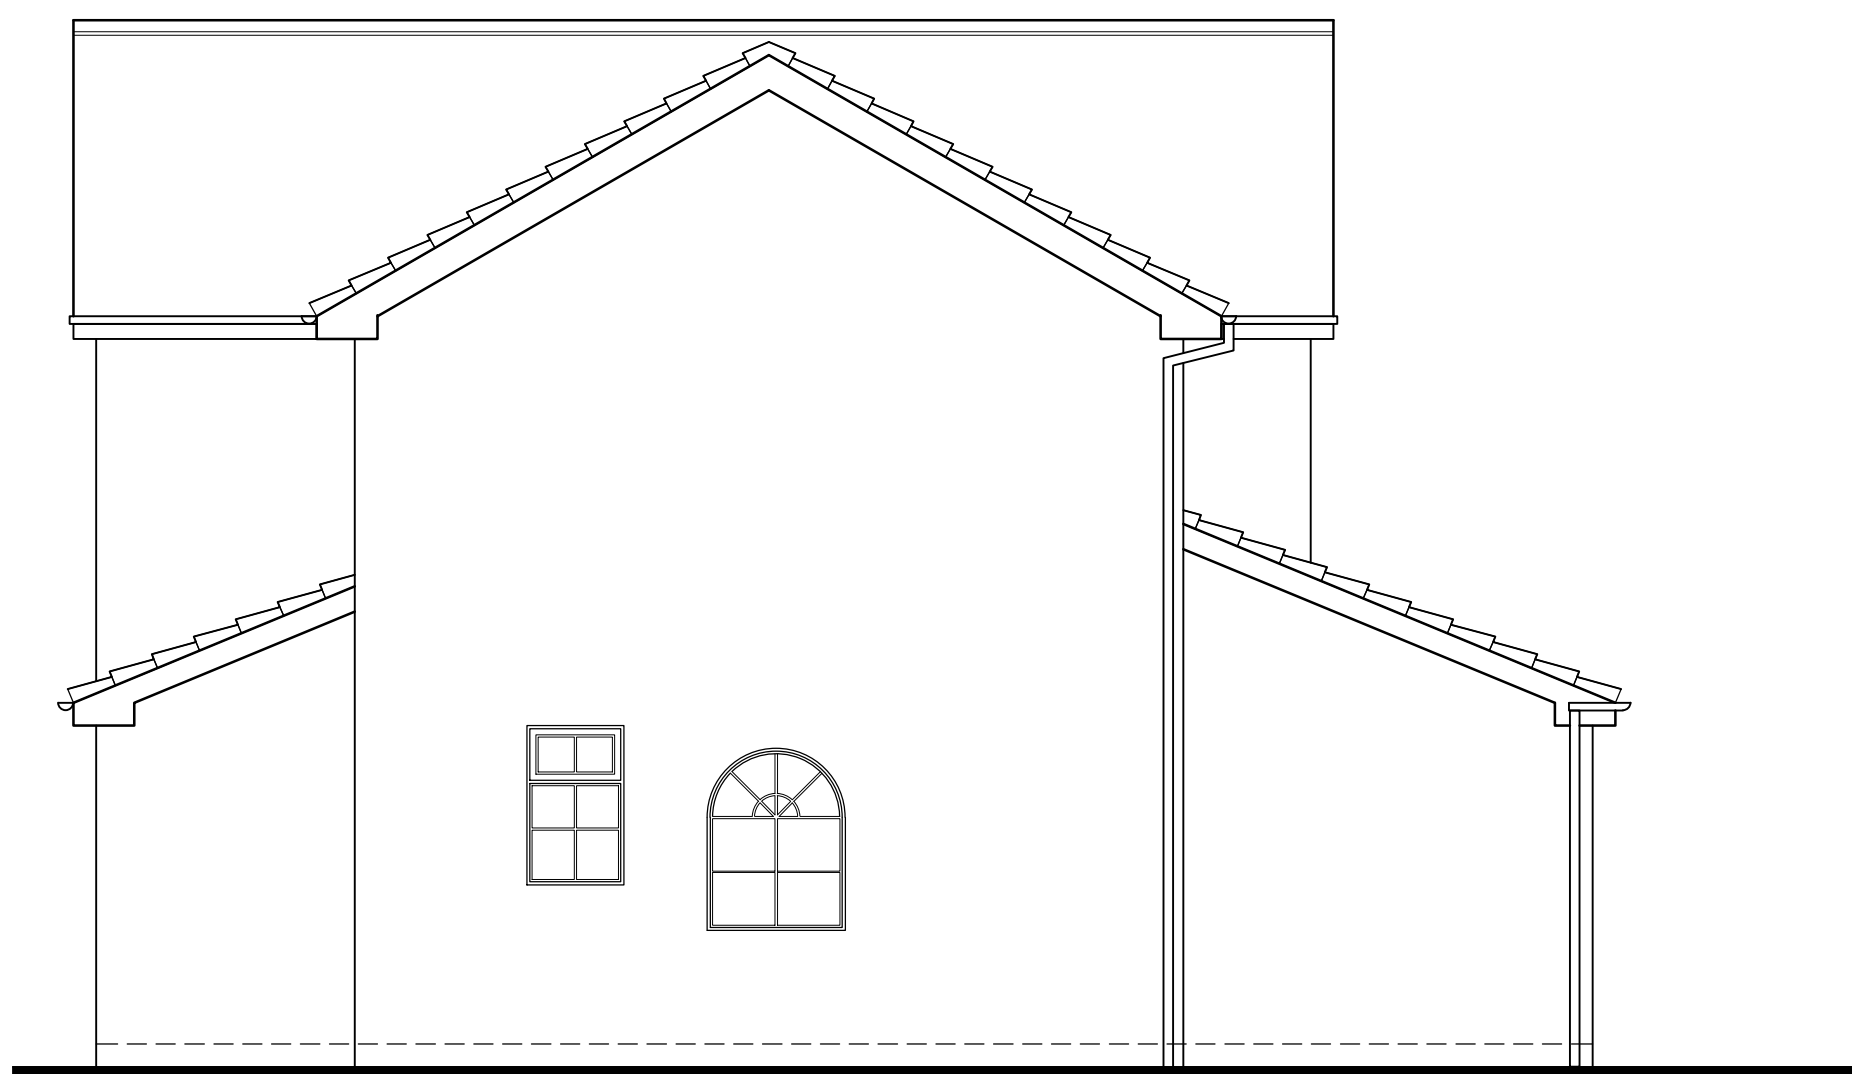


SIDE ELEVATION.



REAR ELEVATION.

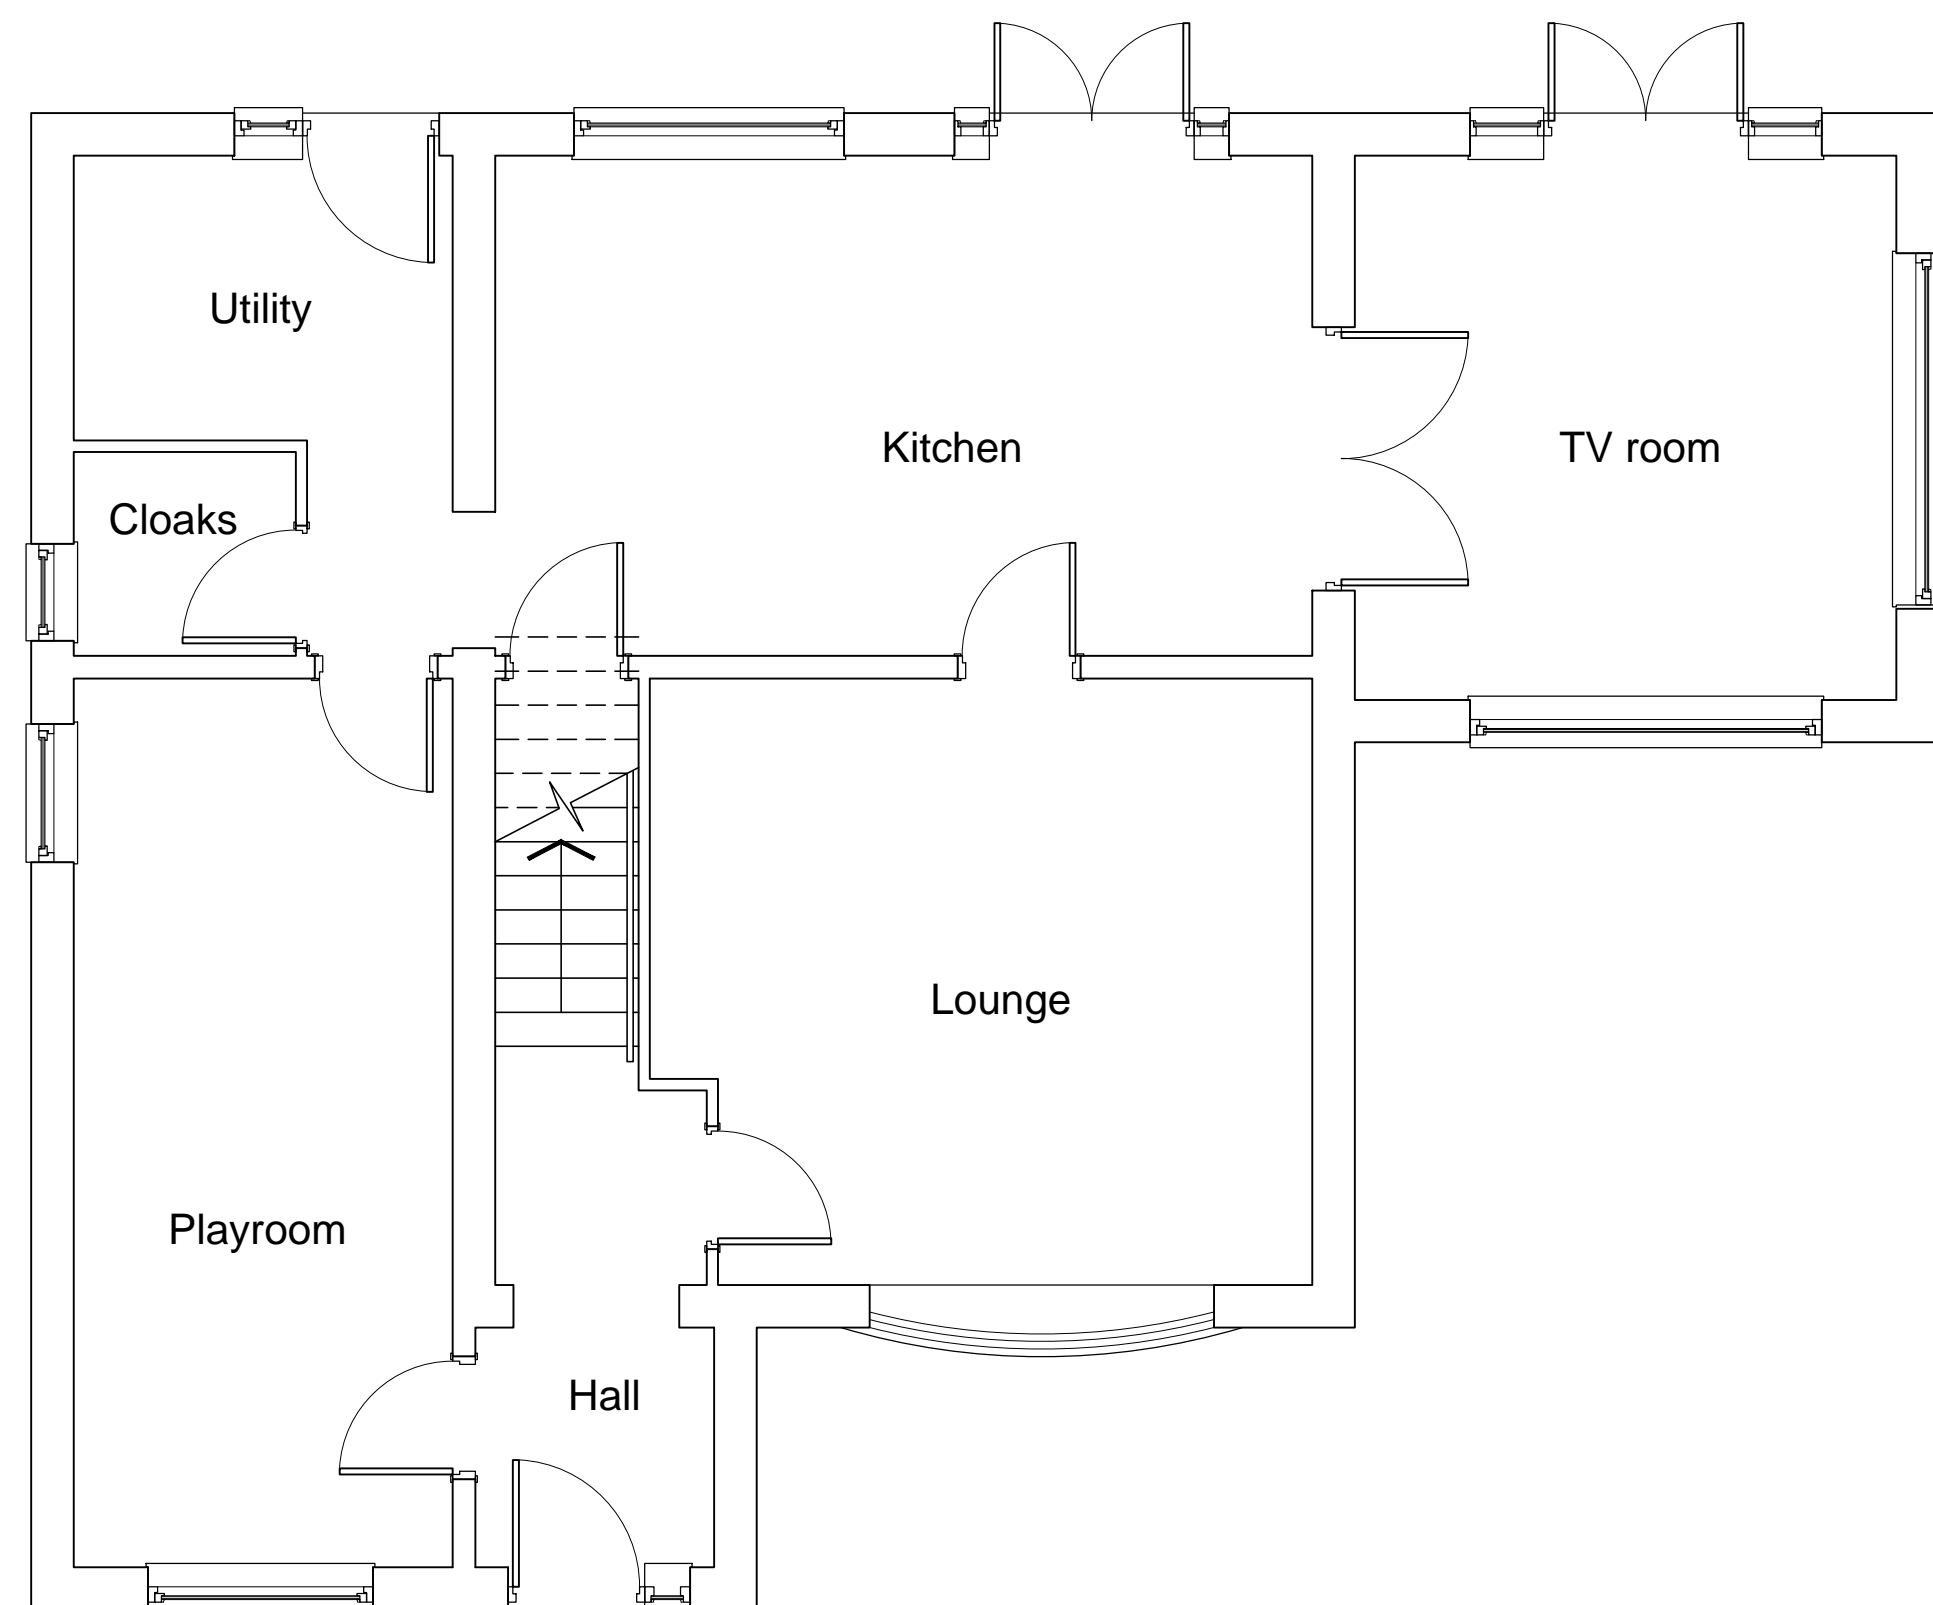

GROUND FLOOR LAYOUT.

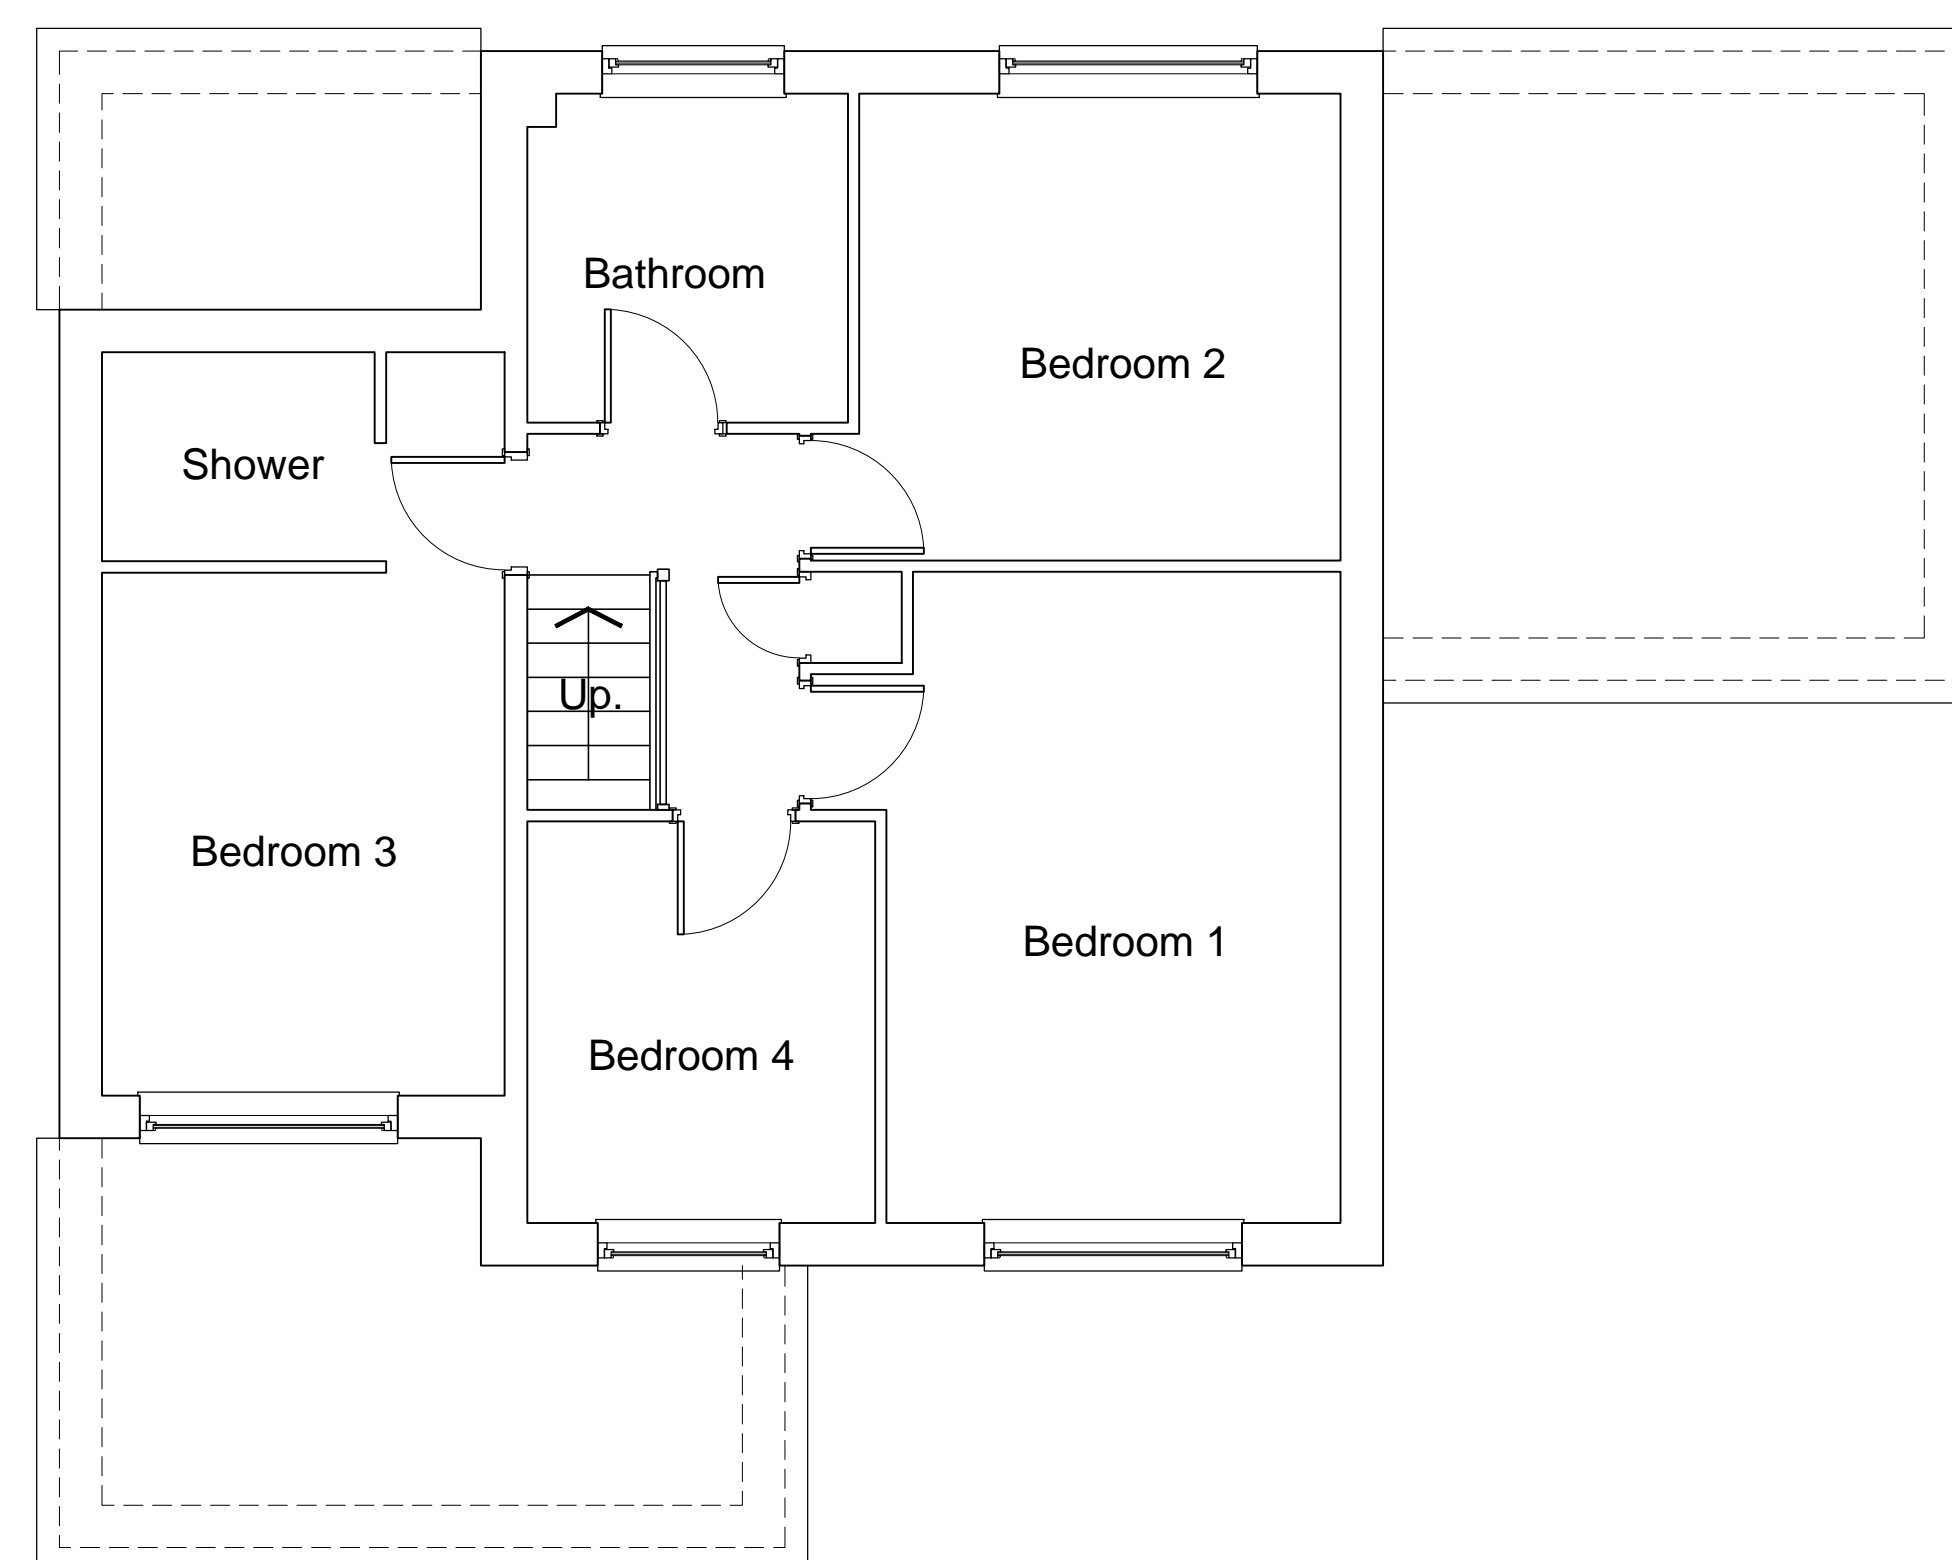

FIRST FLOOR LAYOUT.