


NOTE:
 3no. Velux rooflights sizes to be confirmed.

NOTE:
 Internal partition amended to form 45 deg. partition line to improve access into bedroom.
 Fit out of shower room TBC.

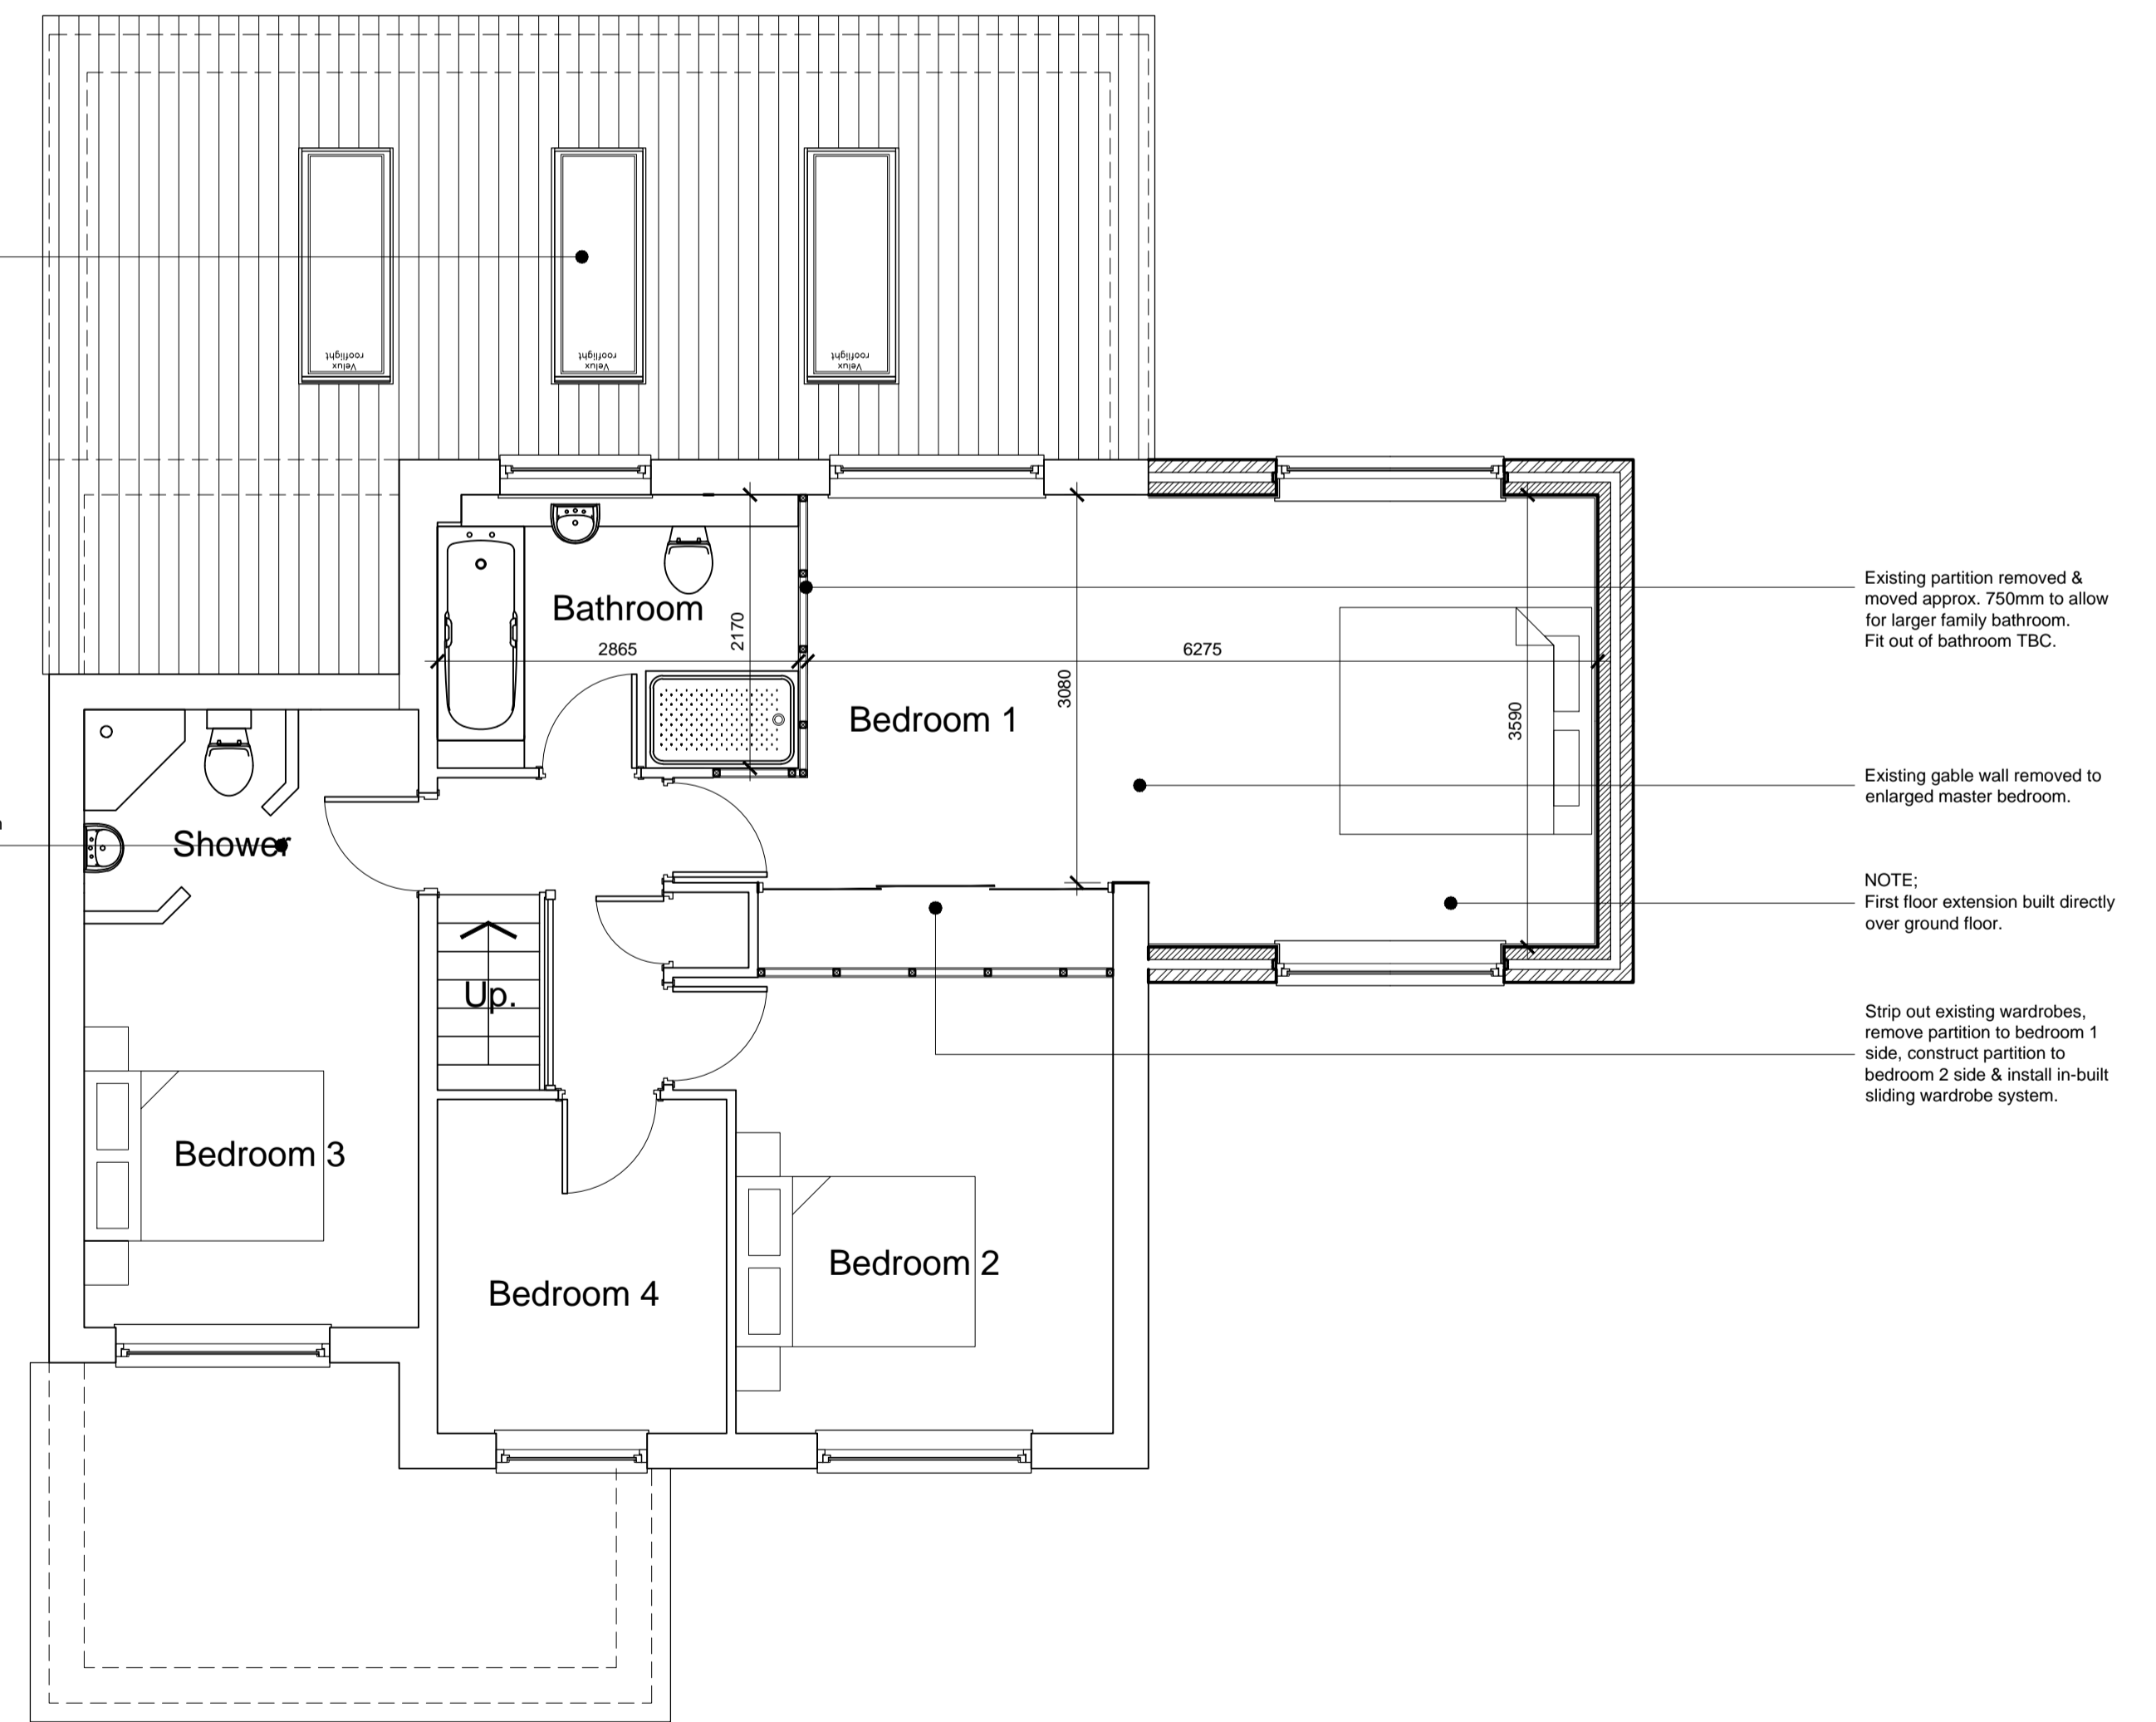

C	Side window in existing playroom retained, dimensions corrected to proposed cloaks, utility & study.	15.11.23
B	Large rooflight removed over kitchen breakfast bar area.	20.10.23
A	3no. Velux rooflights added in lieu of single rooflight, positions of cloakroom & utility room handed & window added to cloakroom following comments received from the client.	15.09.23