



DRAWINGS AND SPECIFICATIONS ARE FOR DESIGN INTENT ONLY FOR USE IN SUPPORT OF STATUTORY APPLICATIONS - CONSTRUCTION ISSUE DETAILS, SPECIFICATIONS AND SETTING OUT ARE THE RESPONSIBILITY OF THE PRINCIPAL CONTRACTOR WHO IS THE DESIGNER IN ACCORDANCE WITH CDM REGULATIONS

DRAWING TO BE READ IN CONJUNCTION WITH OUTLINE SCHEDULE OF WORKS


DRAWING TO BE READ IN CONJUNCTION WITH STRUCTURAL ENGINEERS DETAILS

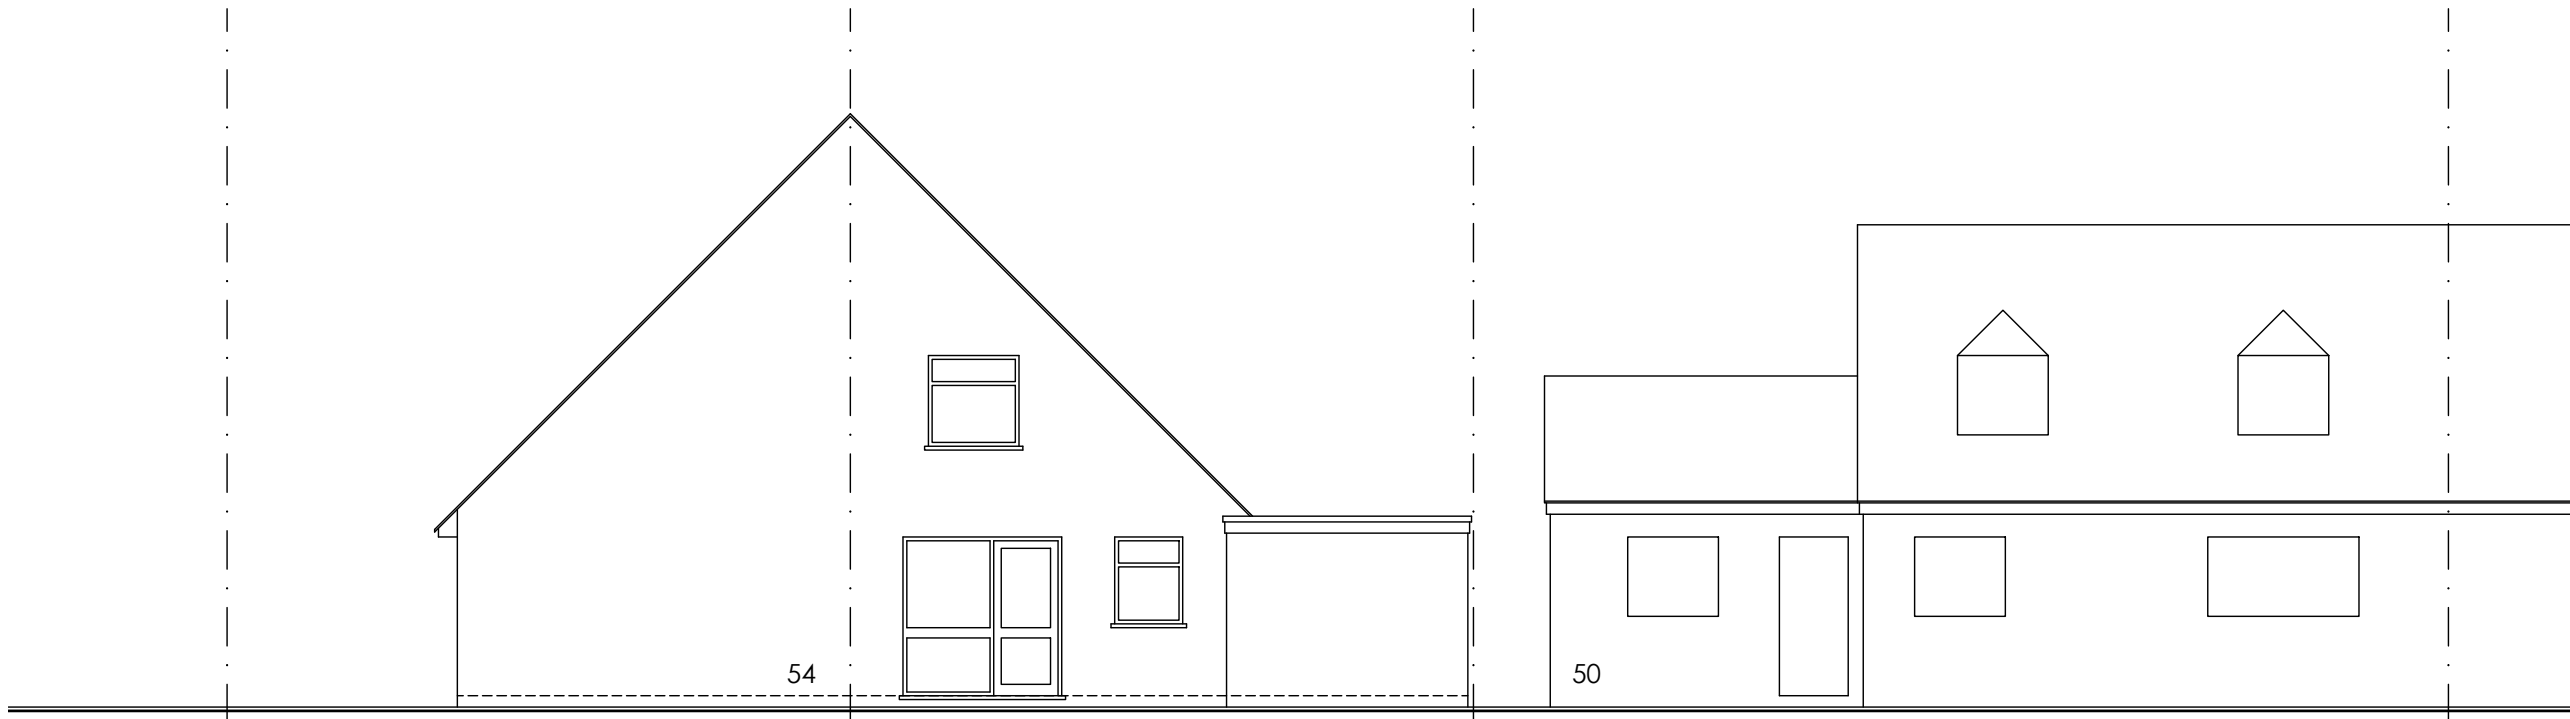


EXISTING REAR ELEVATION 1:100

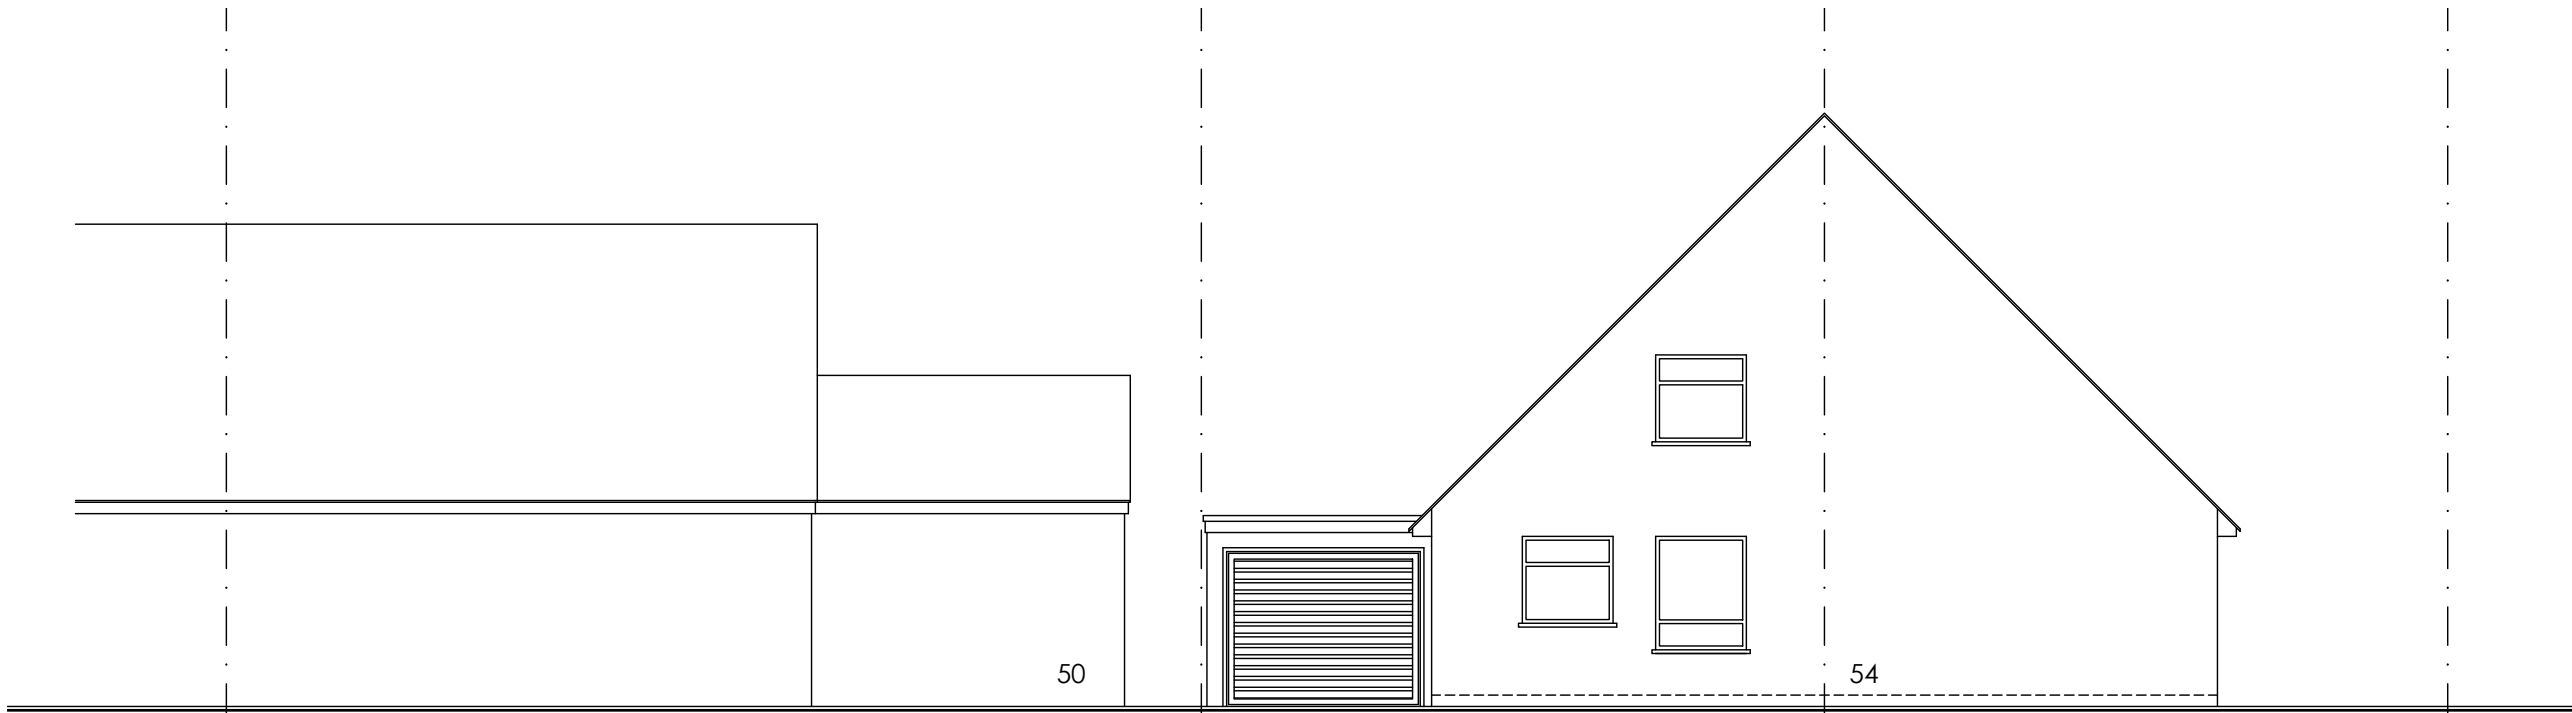


EXISTING FRONT ELEVATION 1:100

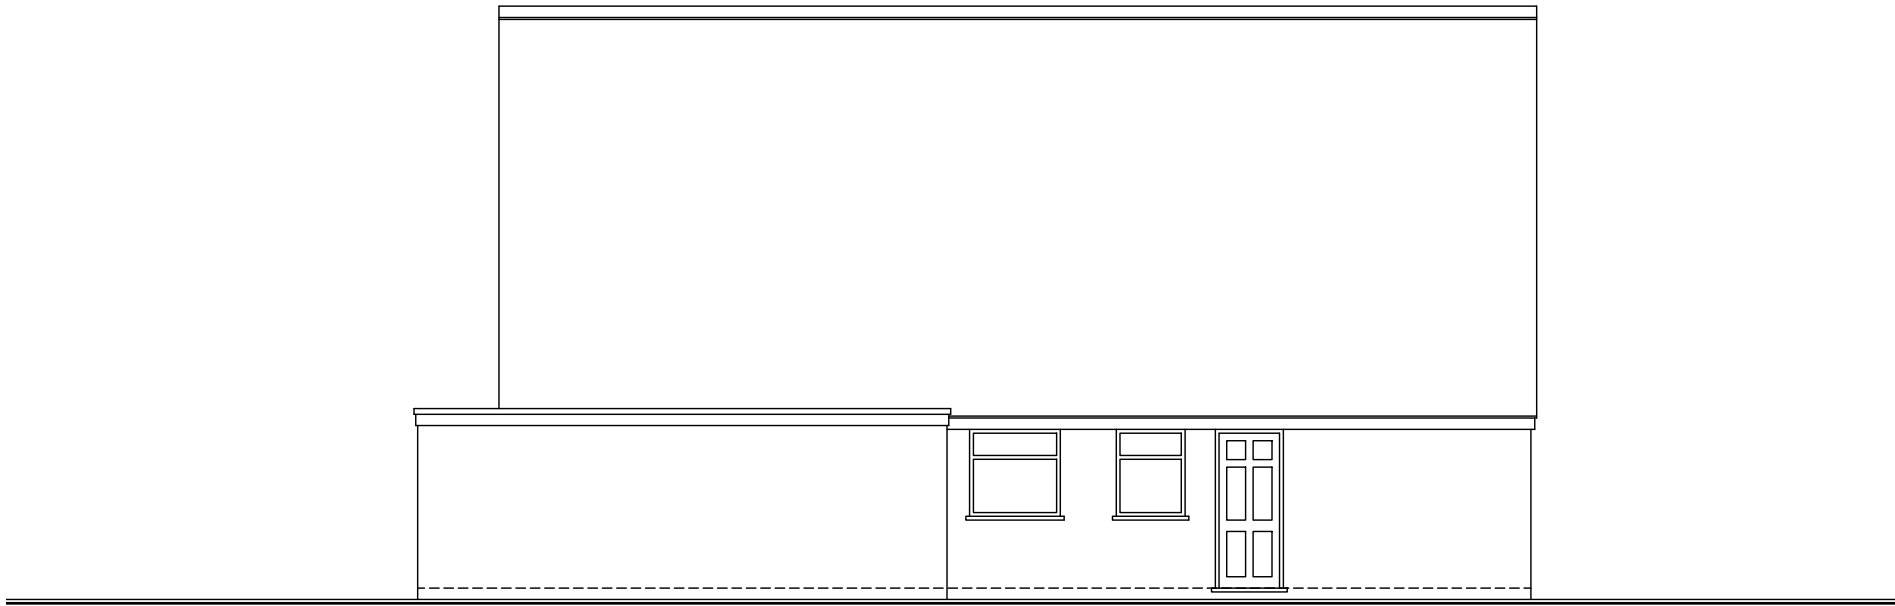


EXISTING SIDE ELEVATION 1:100

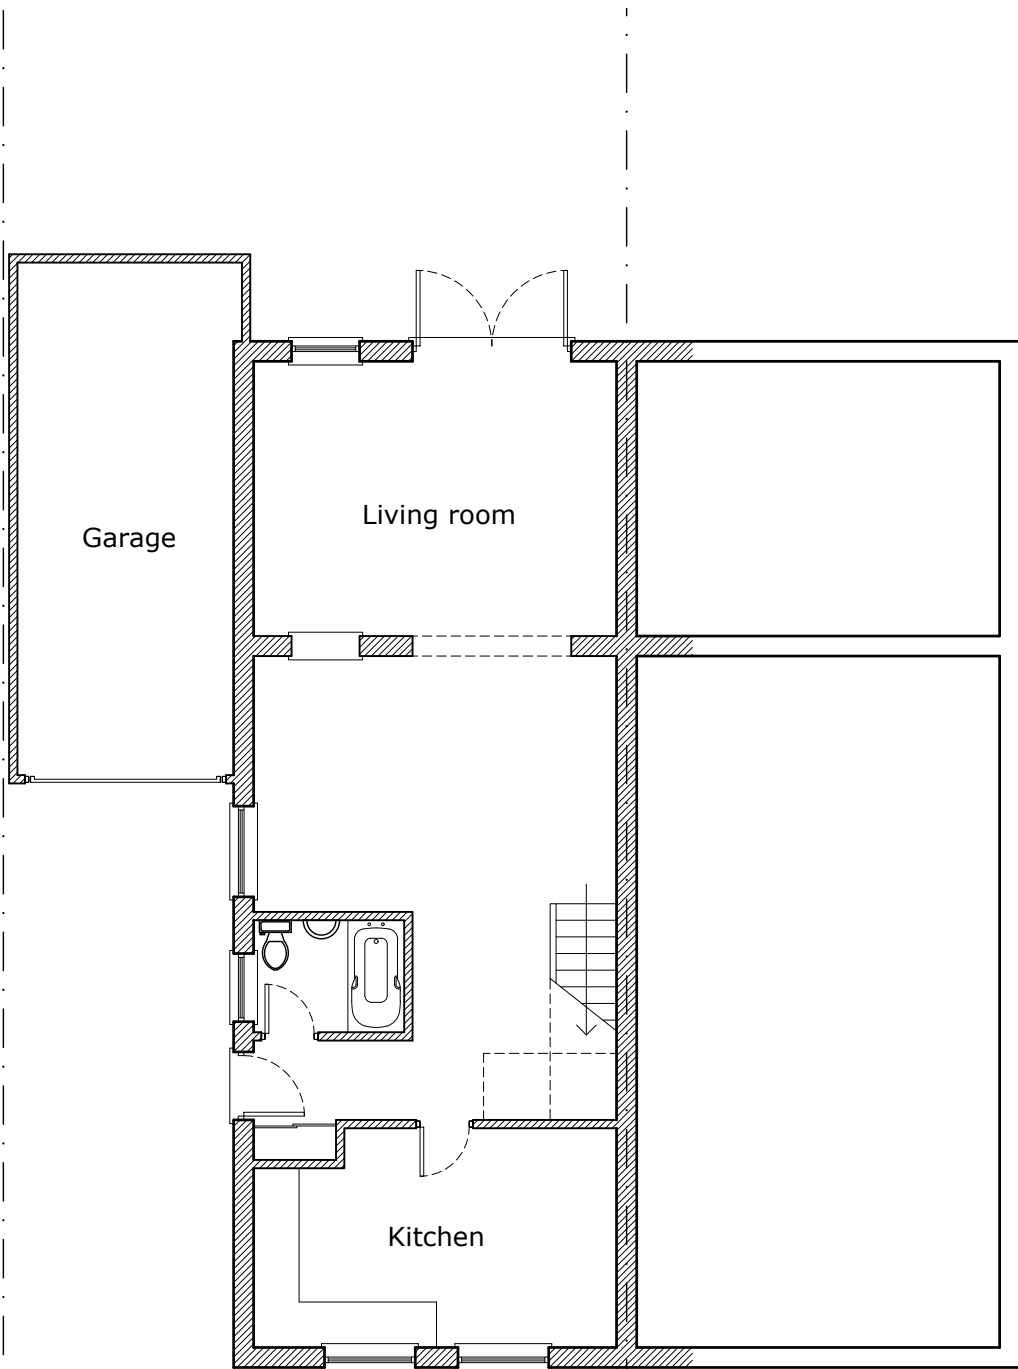

EXISTING FIRST FLOOR PLAN 1:100

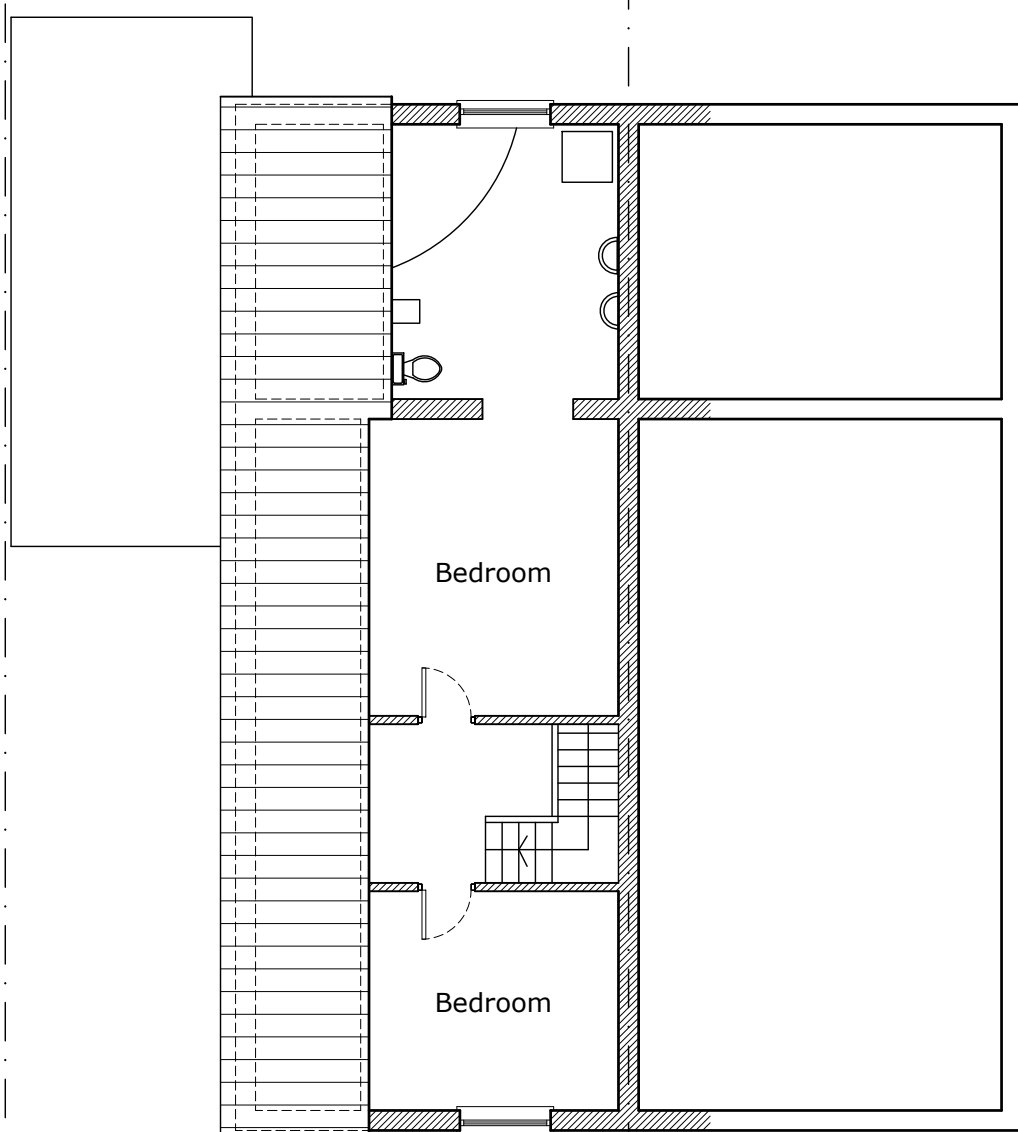

EXISTING FIRST FLOOR PLAN 1:100

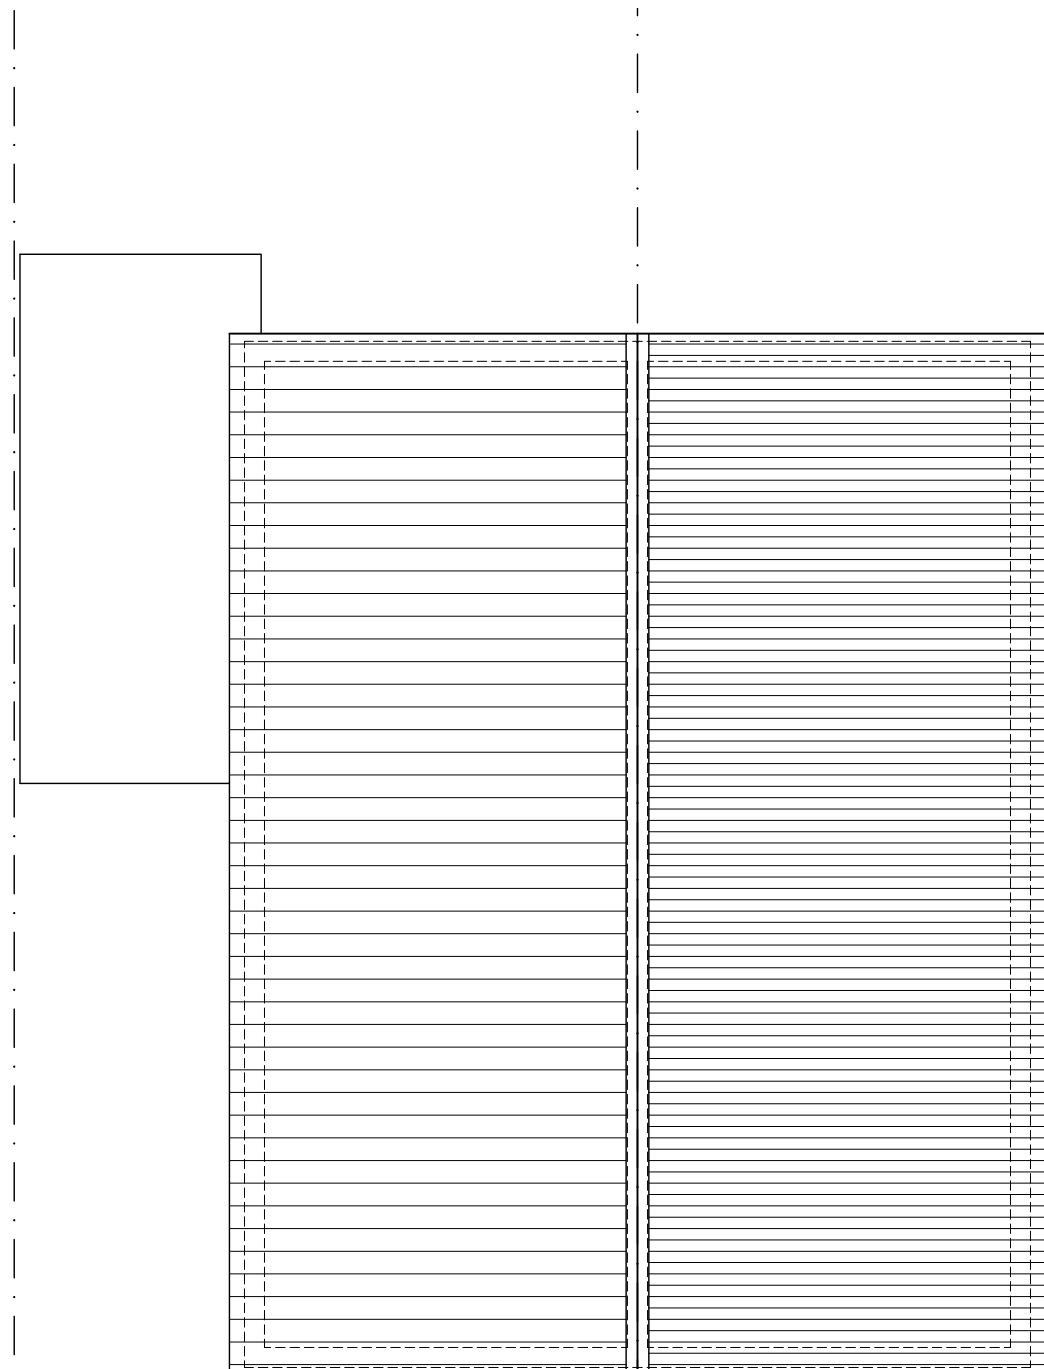

EXISTING ROOF PLAN 1:100

© Copyright remains with D² DESIGN STUDIO LTD - All stated dimensions to be verified on site and the designer notified of any discrepancies - Size and suitability of specified foundations and ground bearing pressure to be verified on site by the Building Inspector - This drawing is for pre contract information only, and further details may be required on site - This drawing has been produced for statutory applications only - This drawing to be read in accordance with the specification/Bills of Quantities and related drawings.

NB-THIS DRAWING IS FOR 'FULL PLANS PLANNING APPLICATION' USE ONLY - ADDITIONAL SITE/CONSTRUCTION DETAILS AND SPECIFICATIONS WILL BE NECESSARY FOR TENDERING & SITE CONSTRUCTION PURPOSES FOLLOWING EXPOSURE OF EXTG STRUCTURE/GROUND/SERVICES & LEVELS	
FINAL AS-BUILT ISSUE	CONSTRUCTION
CONTRACT ISSUE	ISSUE
PRE-CONTRACT USE ONLY	NOT FOR
TENDER USE ONLY	CONSTRUCTION
BUILDING REGULATION USE ONLY	
PLANNING APPLICATION USE ONLY	
PRELIMINARY FOR COMMENT	
SKETCH SCHEME	