



1 Block Plan
1 : 500

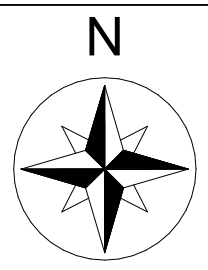


VISUAL SCALE 1:1250 @ A3

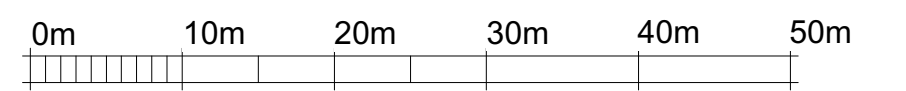

VISUAL SCALE 1:500 @ A3



2 Location Map
1 : 1250

 

POLARDESIGN
Designing the Future

PROJECT	35, Furze View, Chorleywood, Rickmansworth, Herts		
SHEET	Block Plan Location Map		

CLIENT			
Date 15/11/2023	Project number	Scale (@ A3) As indicated	
Drawn by IS	DRAWING NUMBER		REV
Checked by IS	701		