




PRE EXISTING:  
BLOCK PLAN

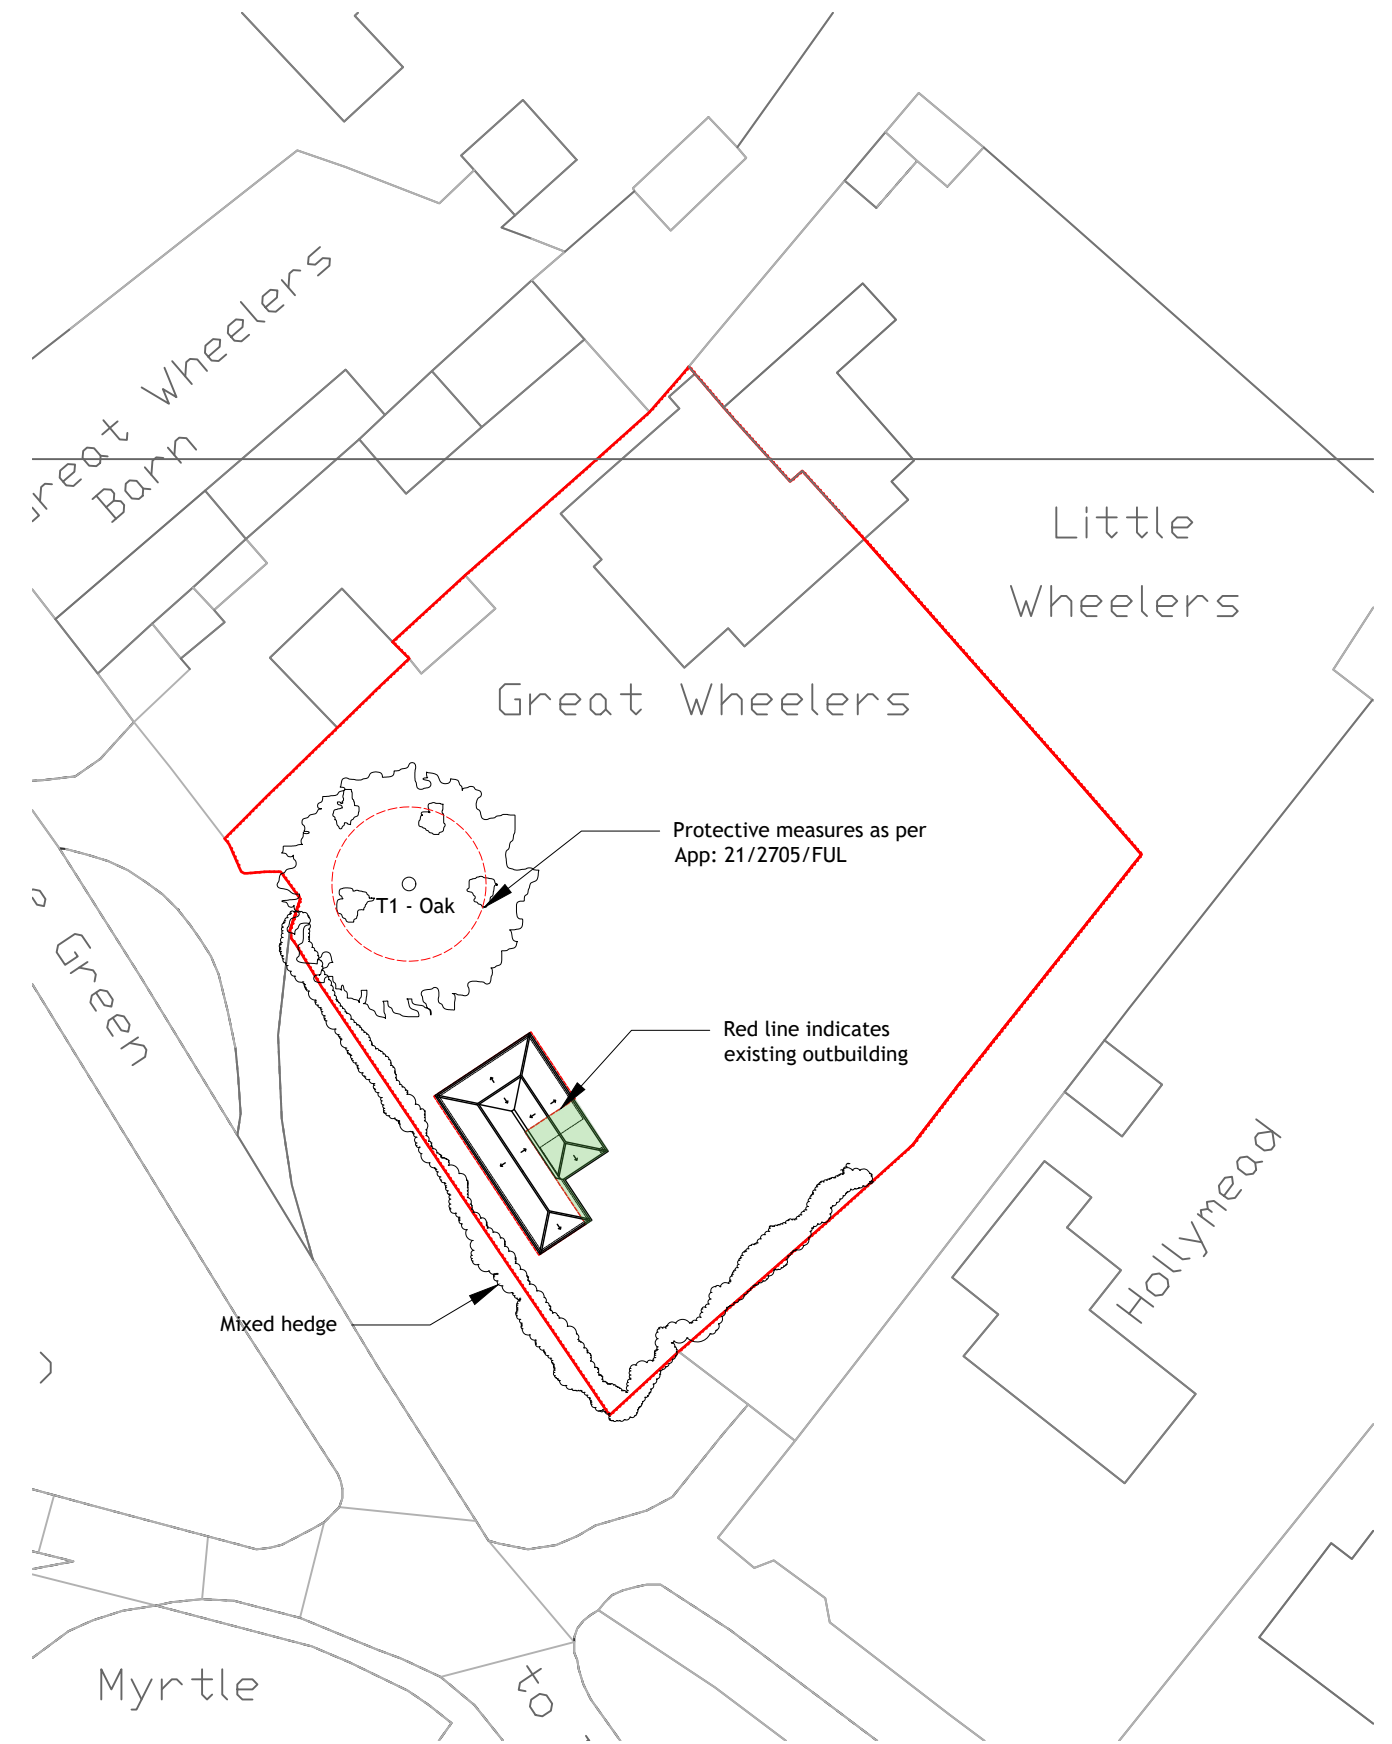



PROPOSED:  
BLOCK PLAN

KEY:



PROPOSED ADDITON

**NOTE:**  
All dimensions as per approved Planning Application 21/2705/FUL

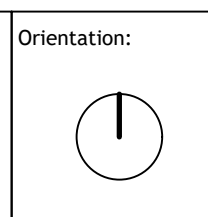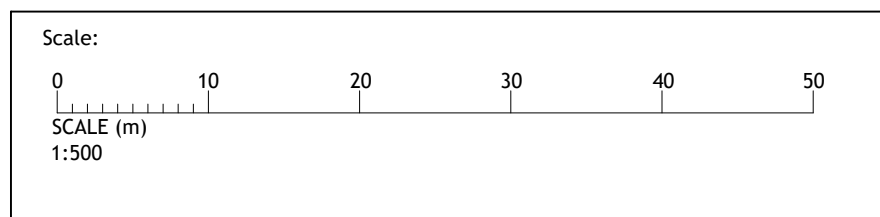

Project:  
GREAT WHEELERS, THE GREEN, SARRATT,  
WD3 6BJ

Drawing:  
**PRE-EXISTING + PROPOSED:**  
BLOCK PLANS

Date:  
NOVEMBER 2023

Scale:  
1:500 @ A3

Drawing No:  
**B-101**

Client:  
WILLIAMS

Job No:  
23-1101-WIL

Rev:  
-

