


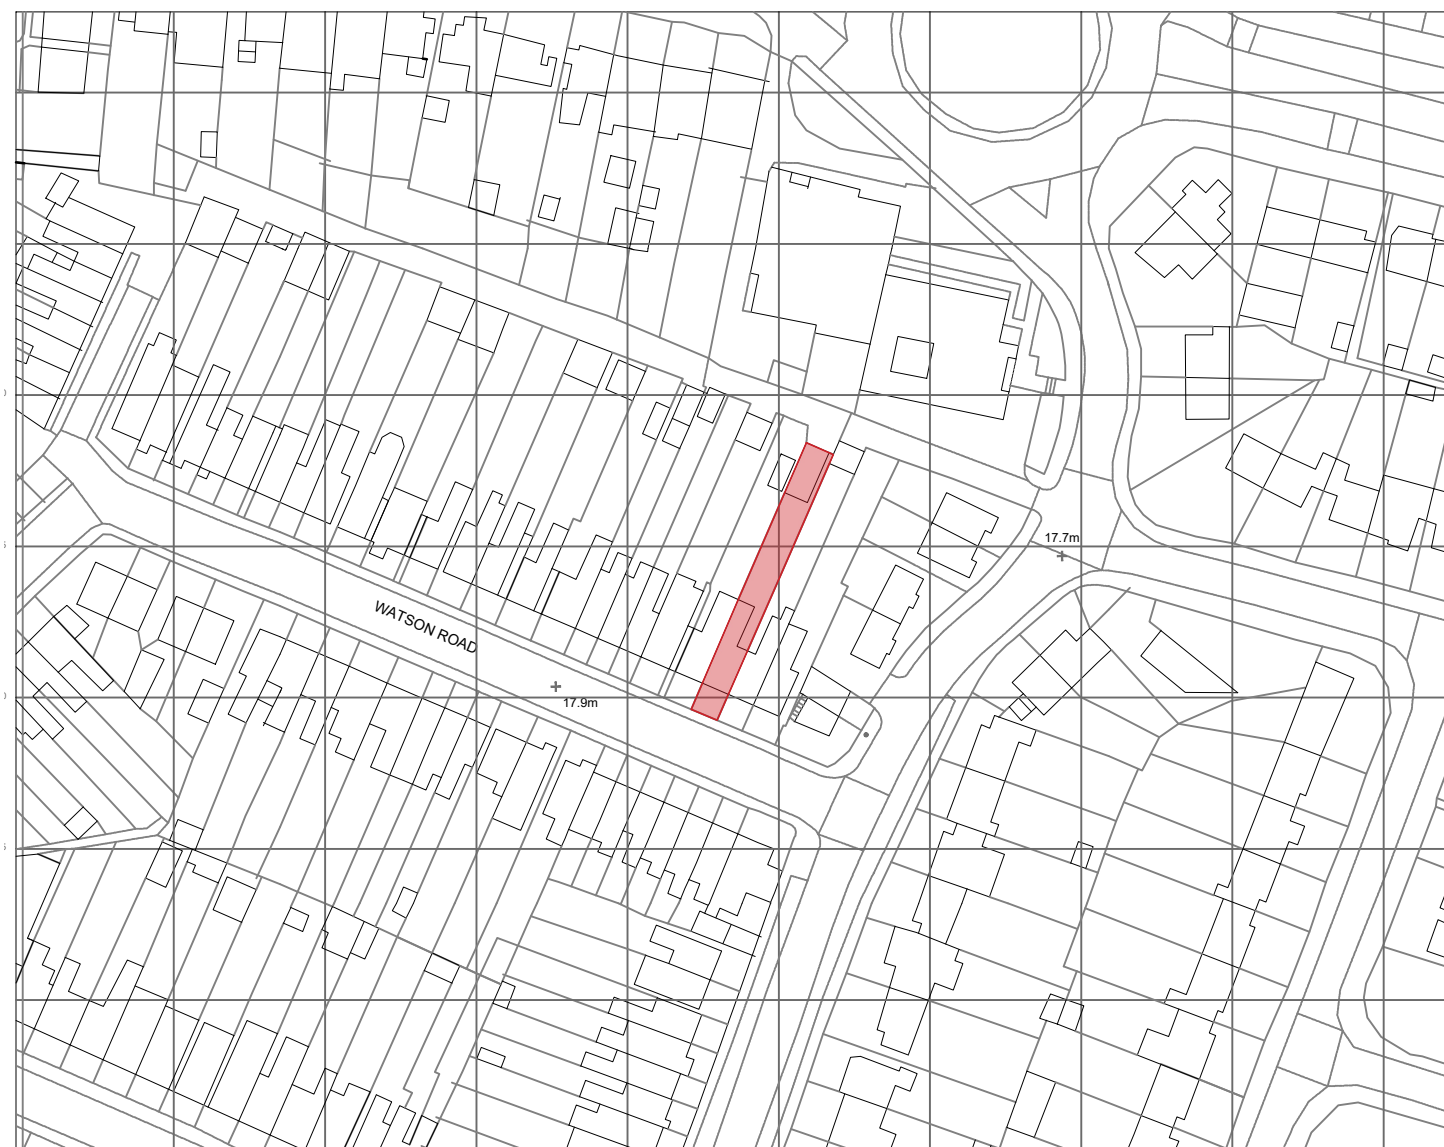

This drawing is copyright of Stephen Quin Architects. It should not be used to scale, and all dimensions to be checked on site, with any discrepancy to be reported to the Architect.
Site drawing and boundary based on information extracted from Ordnance Survey map data

Rev	Date	Initials	Checked	Revision Note
01	15.10.23	SQ	-	Issued for Planning (CLD)



Client
Lisa Austin and Paula Starr

Project
**Single Storey Side (Rear) Extension, and
Associated Internal Reconfiguration at:
41 Watson Road, Cardiff CF14 2JA**

Title
Location Plan

Drawing Status	Drawn	Date	Scale
RIBA Stage 3/ Developed Design	SQ	15.10.23	1:1250@A3
Drawing No	Rev		
1104-23-001	01		