

**Note:-**

All precast concrete pipework, manhole chambers and headwalls to be supplied by CPM Group Ltd. Fixity pipework to be Supplied by Hepworth. All materials installed in accordance with the manufacturers written guidelines.






All underground pipework up to and including 225mm dia to be Supplied by Hepworth. All underground pipework greater than 225mm dia. to be precast concrete pipework by CPM Group Ltd.


All new gullies to be supplied c/w 600x600mm clear opening Waterway 2000 gratings by PAM Access.

At locations denoted thus \* channel kerbs are to be omitted and stone drainage grips formed in the sloped embankment to allow passage of water from road into adjacent swale. Drainage grips in embankments to be formed using 900mm wide x 300mm deep dishes infilled with Type B washed gravel.

All underground pipework shown on plan opposite to be 150mm dia. Superlave pipework unless noted otherwise.

**Legend:-**

-  Previously Installed Surface Water Pipework / Manhole
-  New Surface Water Pipework / Manhole
-  New Perimeter Gravel Path / Filter Drain
-  Gully At Sprinkler Valve Drain Down Point
-  Denotes Drainage Grip at 10m centres allowing surface water to discharge to adjacent treatment swale. Grip to comprise 2 No. transition kerbs with flush kerbing laid level with adjacent hardstanding. Precast paving slab to be provided across width of verge

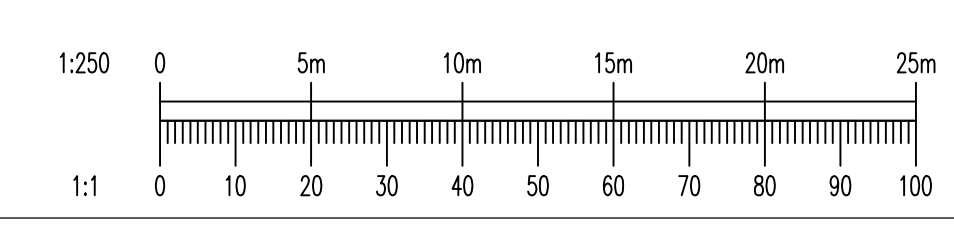

<p>1. Site layout amended to incorporate additional surface tanks</p> <p>2. Pipework to rear side of warehouse amended to UPVC</p> <p>3. Drawing updated to construction stage</p> <p>4. Updated Accessory Site layout incorporated</p> <p>5. Identified the layout incorporated</p>	<p>14.06.23 BM</p> <p>15.03.23 BM</p> <p>13.04.23 BM</p> <p>16.07.23 BM</p>
<p>Author: [Name]</p> <p>Check: [Name]</p> <p>Scale: 1:250</p> <p>Date: 16/07/23</p>	<p>Project No: 9281</p> <p>Drawn: [Name]</p> <p>Checked: [Name]</p> <p>Date: 16/07/23</p>

**Client:** GLENGLAUGH DISTILLERY  
PORTSOY,  
BANFF AB45 2SD

**Project:** NEW MATURATION WAREHOUSES  
SURFACE WATER LAYOUT

**CHARLES SCOTT & PARTNERS**  
CONSULTING ENGINEERS

Verdoy Building  
34/35 South Street  
Glasgow G2 4AA

Tel: 0141 331 2454  
Fax: 0141 331 9075  
www.charles-scott.co.uk