


RevNo	Revision note	Date	Signature	Checked
NR	Initial Drawing	14/06/23	W B	W B

Warehouse 7 Cell 4
 Strategy: Palletised Storage - Barrel
 10 Rows, 18 Columns, 6 Barrels per Pallet, 7 Pallets High
 = 10x18x6x7 = 7,560
 4 Rows, 18 Columns, 6 Barrels per Pallet, 6 Pallets High
 = 4x18x6x6 = 2,592
Total: 10,152 Barrels

Warehouse 7 Cell 3
 Strategy: Palletised Storage - Barrel
 10 Rows, 18 Columns, 6 Barrels per Pallet, 7 Pallets High
 = 10x18x6x7 = 7,560
 4 Rows, 18 Columns, 6 Barrels per Pallet, 6 Pallets High
 = 4x18x6x6 = 2,592
Total: 10,152 Barrels


Warehouse 7 Cell 2
 Strategy: Palletised Storage - Barrel
 10 Rows, 18 Columns, 6 Barrels per Pallet, 7 Pallets High
 = 10x18x6x7 = 7,560
 4 Rows, 18 Columns, 6 Barrels per Pallet, 6 Pallets High
 = 4x18x6x6 = 2,592
Total: 10,152 Barrels

Warehouse 7 Cell 1
 Strategy: Palletised Storage - Barrel
 10 Rows, 18 Columns, 6 Barrels per Pallet, 7 Pallets High
 = 10x18x6x7 = 7,560
 4 Rows, 18 Columns, 6 Barrels per Pallet, 6 Pallets High
 = 4x18x6x6 = 2,592
Total: 10,152 Barrels

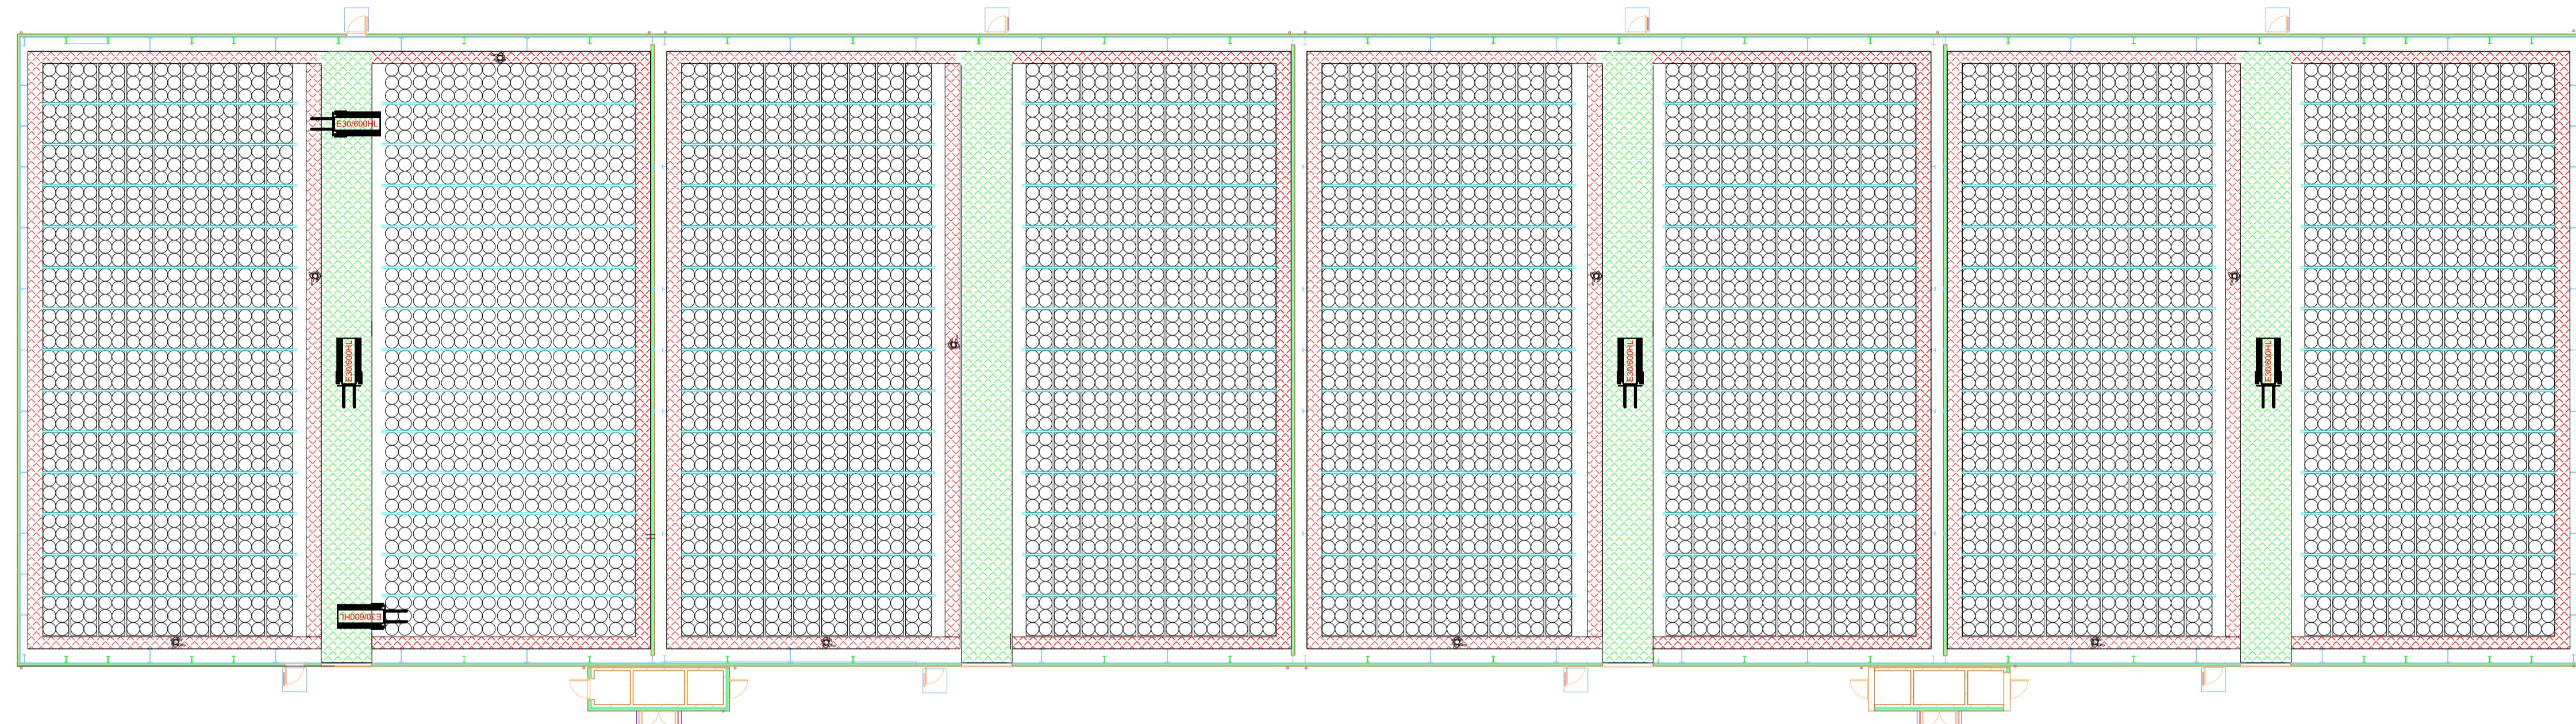

Warehouse 7

Warehouse 8

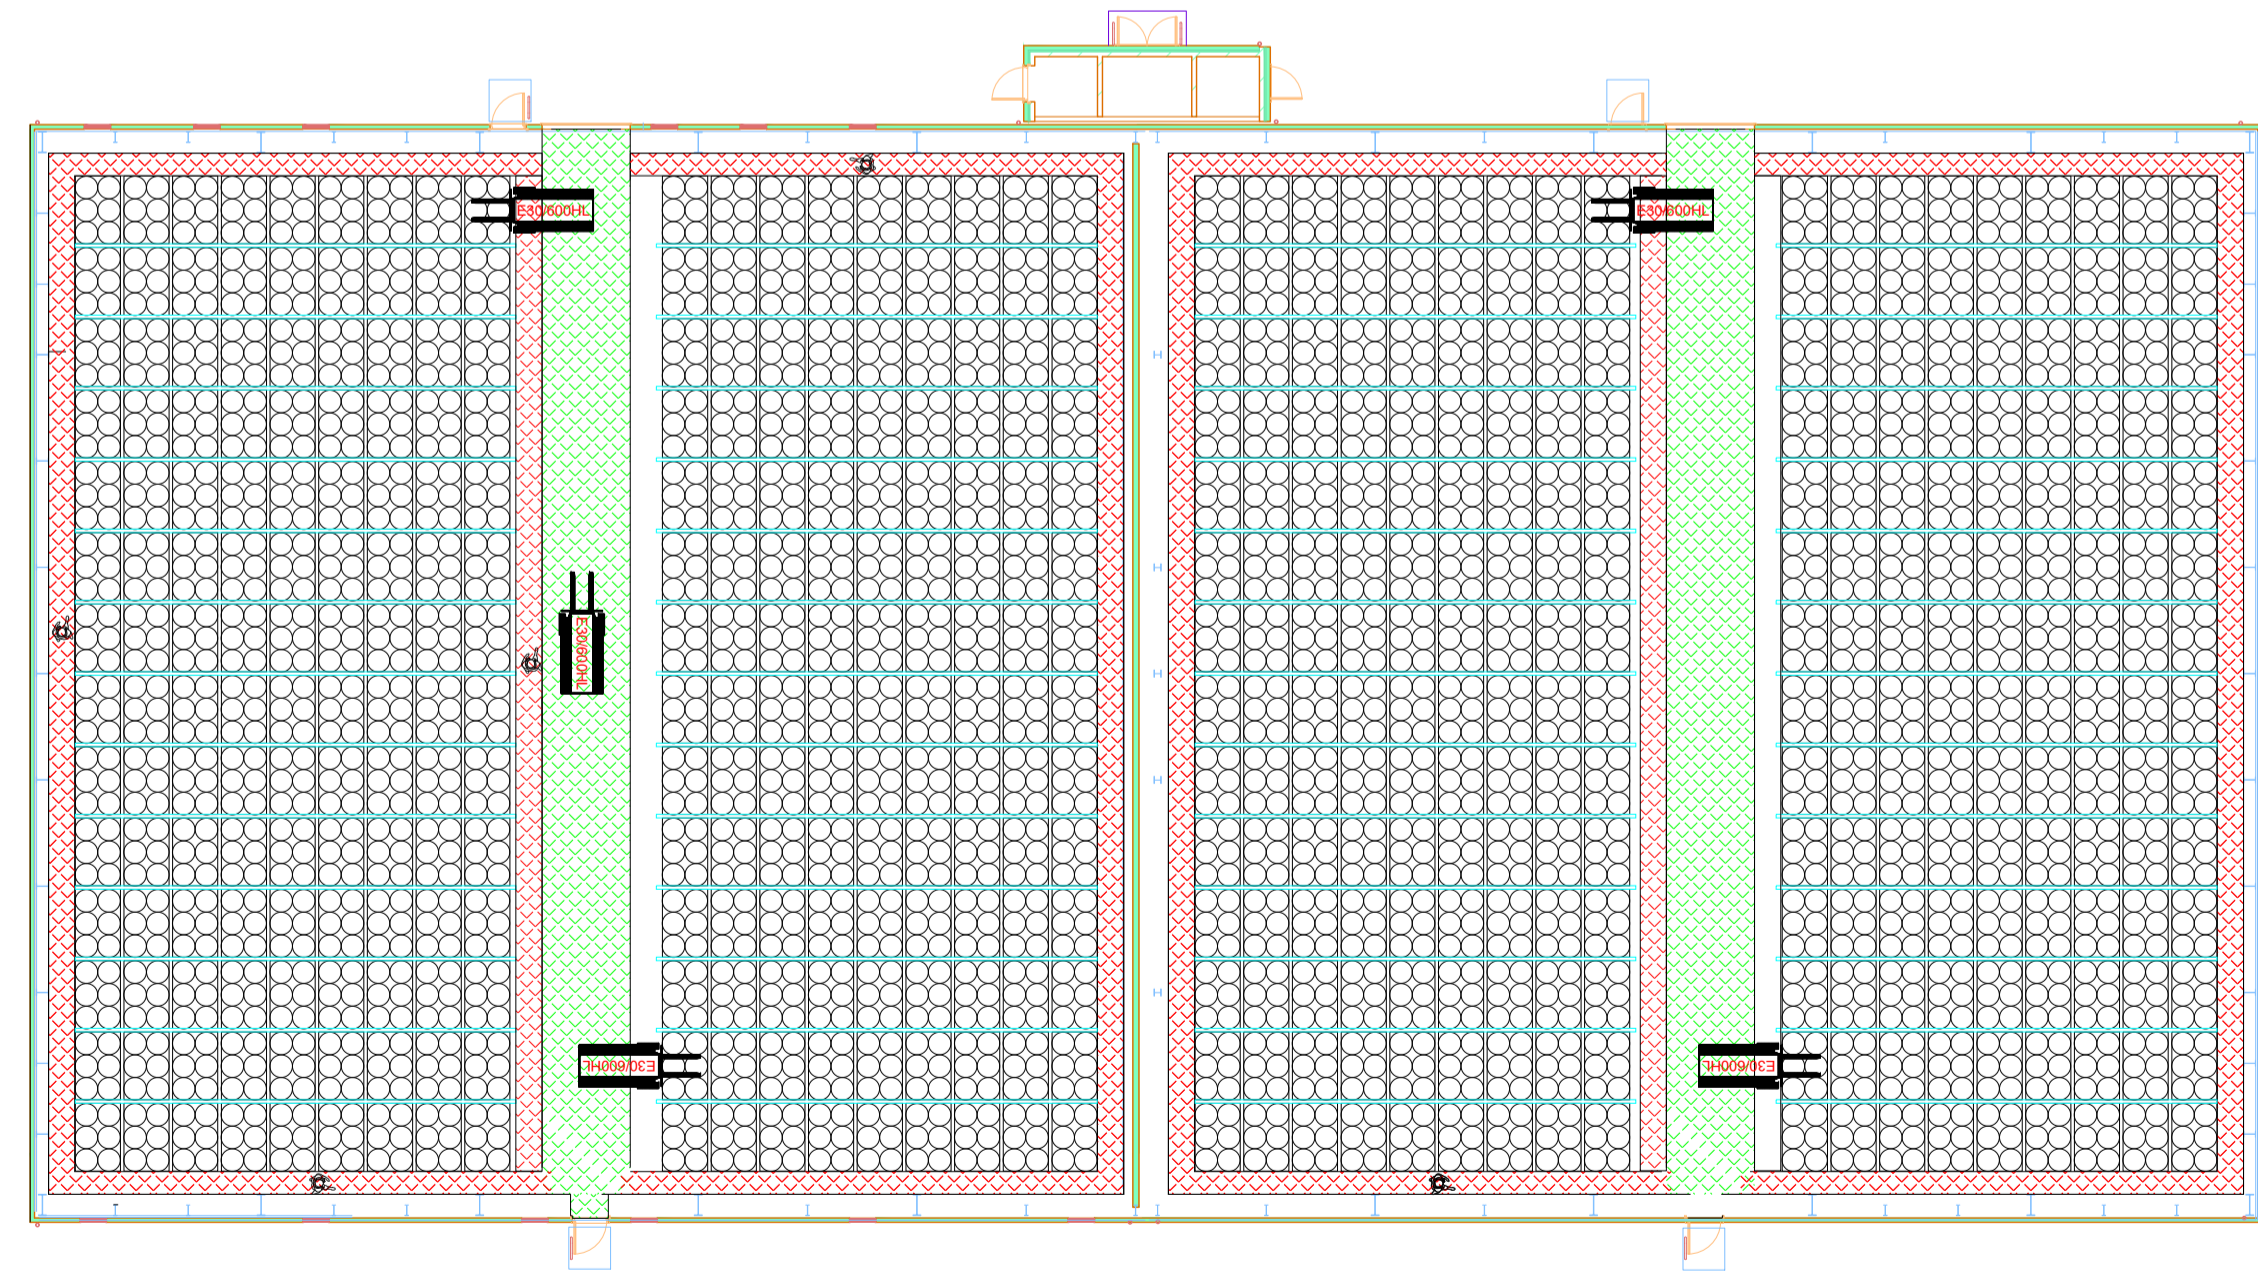

Warehouse 8 Cell 5
 Strategy: Palletised Storage - Barrel
 12 Rows, 18 Columns, 6 Barrels per Pallet, 5 Pallets High
 12x18x6x5 = 6,480 Barrels
 2 Rows, 18 Columns, 6 Barrels per Pallet, 4 Pallets High
 2x18x6x4 = 864
Total: 7,344 Barrels

Warehouse 8 Cell 6
 Strategy: Palletised Storage - Barrel
 12 Rows, 18 Columns, 6 Barrels per Pallet, 5 Pallets High
 12x18x6x5 = 6,480 Barrels
 2 Rows, 18 Columns, 6 Barrels per Pallet, 4 Pallets High
 2x18x6x4 = 864
Total: 7,344 Barrels

Legend

- Walkway:
- Roadway:
- Pallet Floor Taping:

Itemref	Quantity	Title/Name, designation, material, dimension etc	Article No./Reference
Designed by W. Baxter	Checked by W. Baxter	Approved by - date 14/06/2023	Filename Date 14/06/2023
Warehouse Plan View		Glenglassaugh Warehouse Layout	
Revison NR	1/1	Scale NTS	Sheet 1/1