



Sub Division of Site & Proposed New Dwelling : Dunnydeer, 84 Station Road, Ellon, Aberdeenshire, AB41 9AY



Amendments	Date
A	First Issue
B	Client Amendments
C	Planning Application
D	Planning Comments

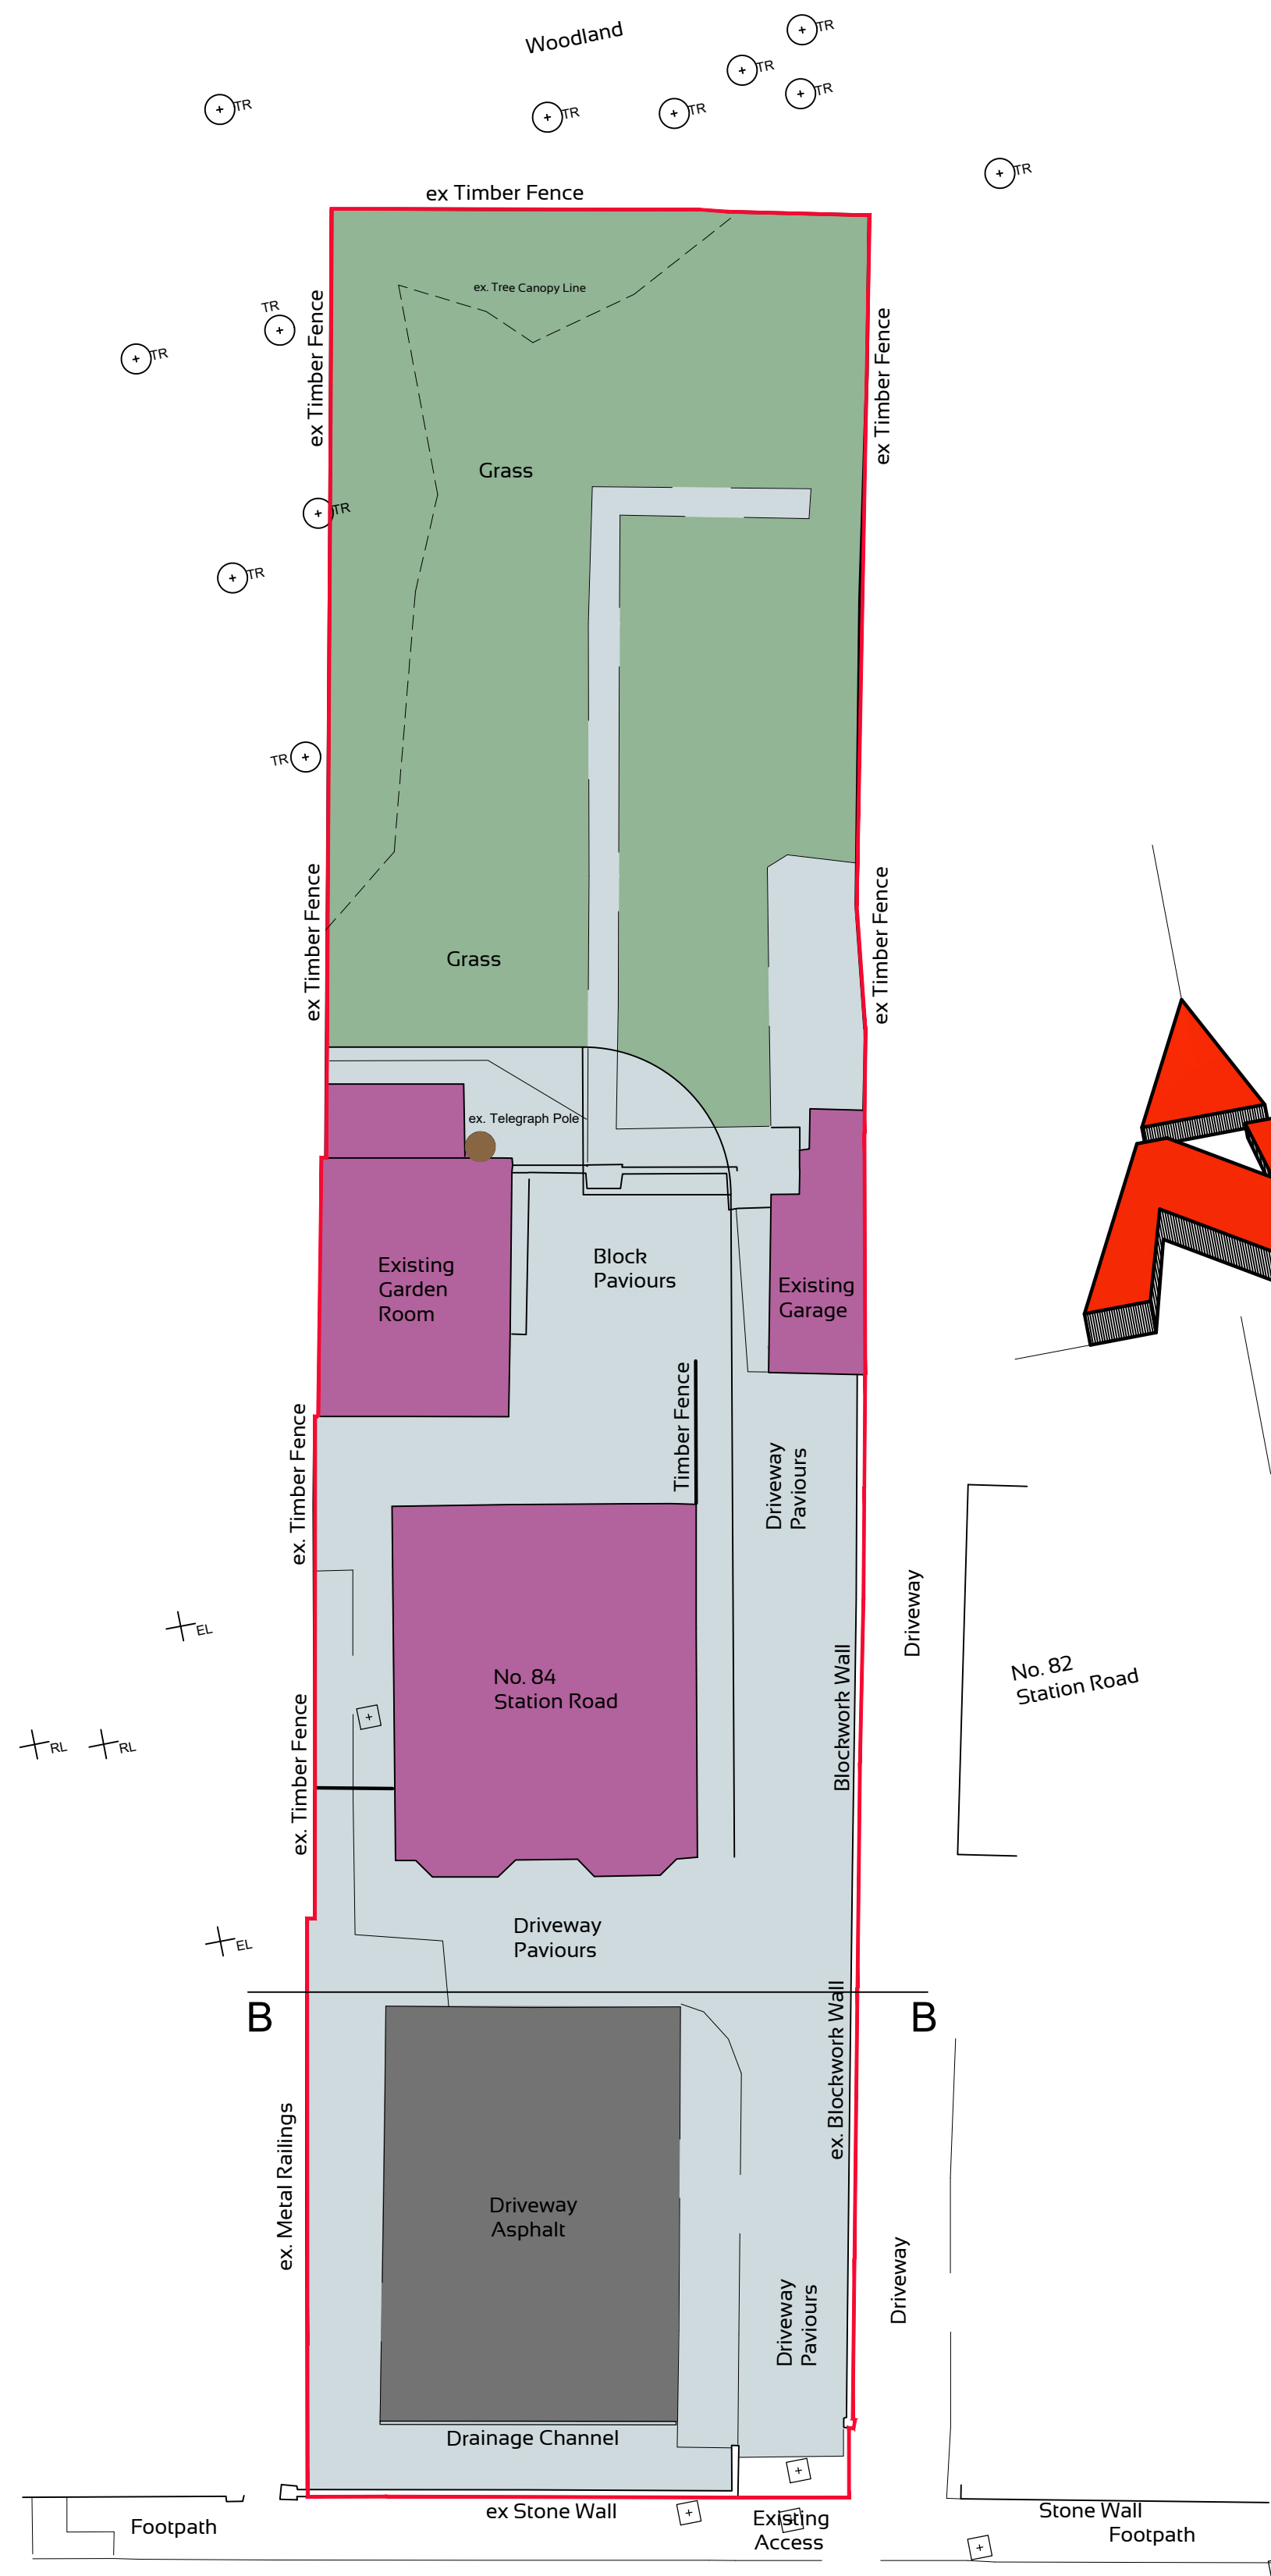


Existing Layout Plan :- Scale 1:200

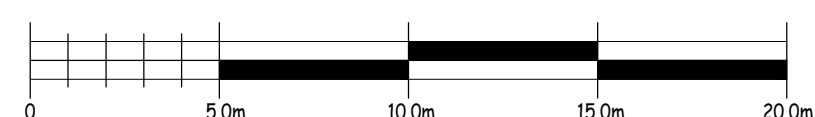

Proposed Site Layout Plan :- Scale 1:200

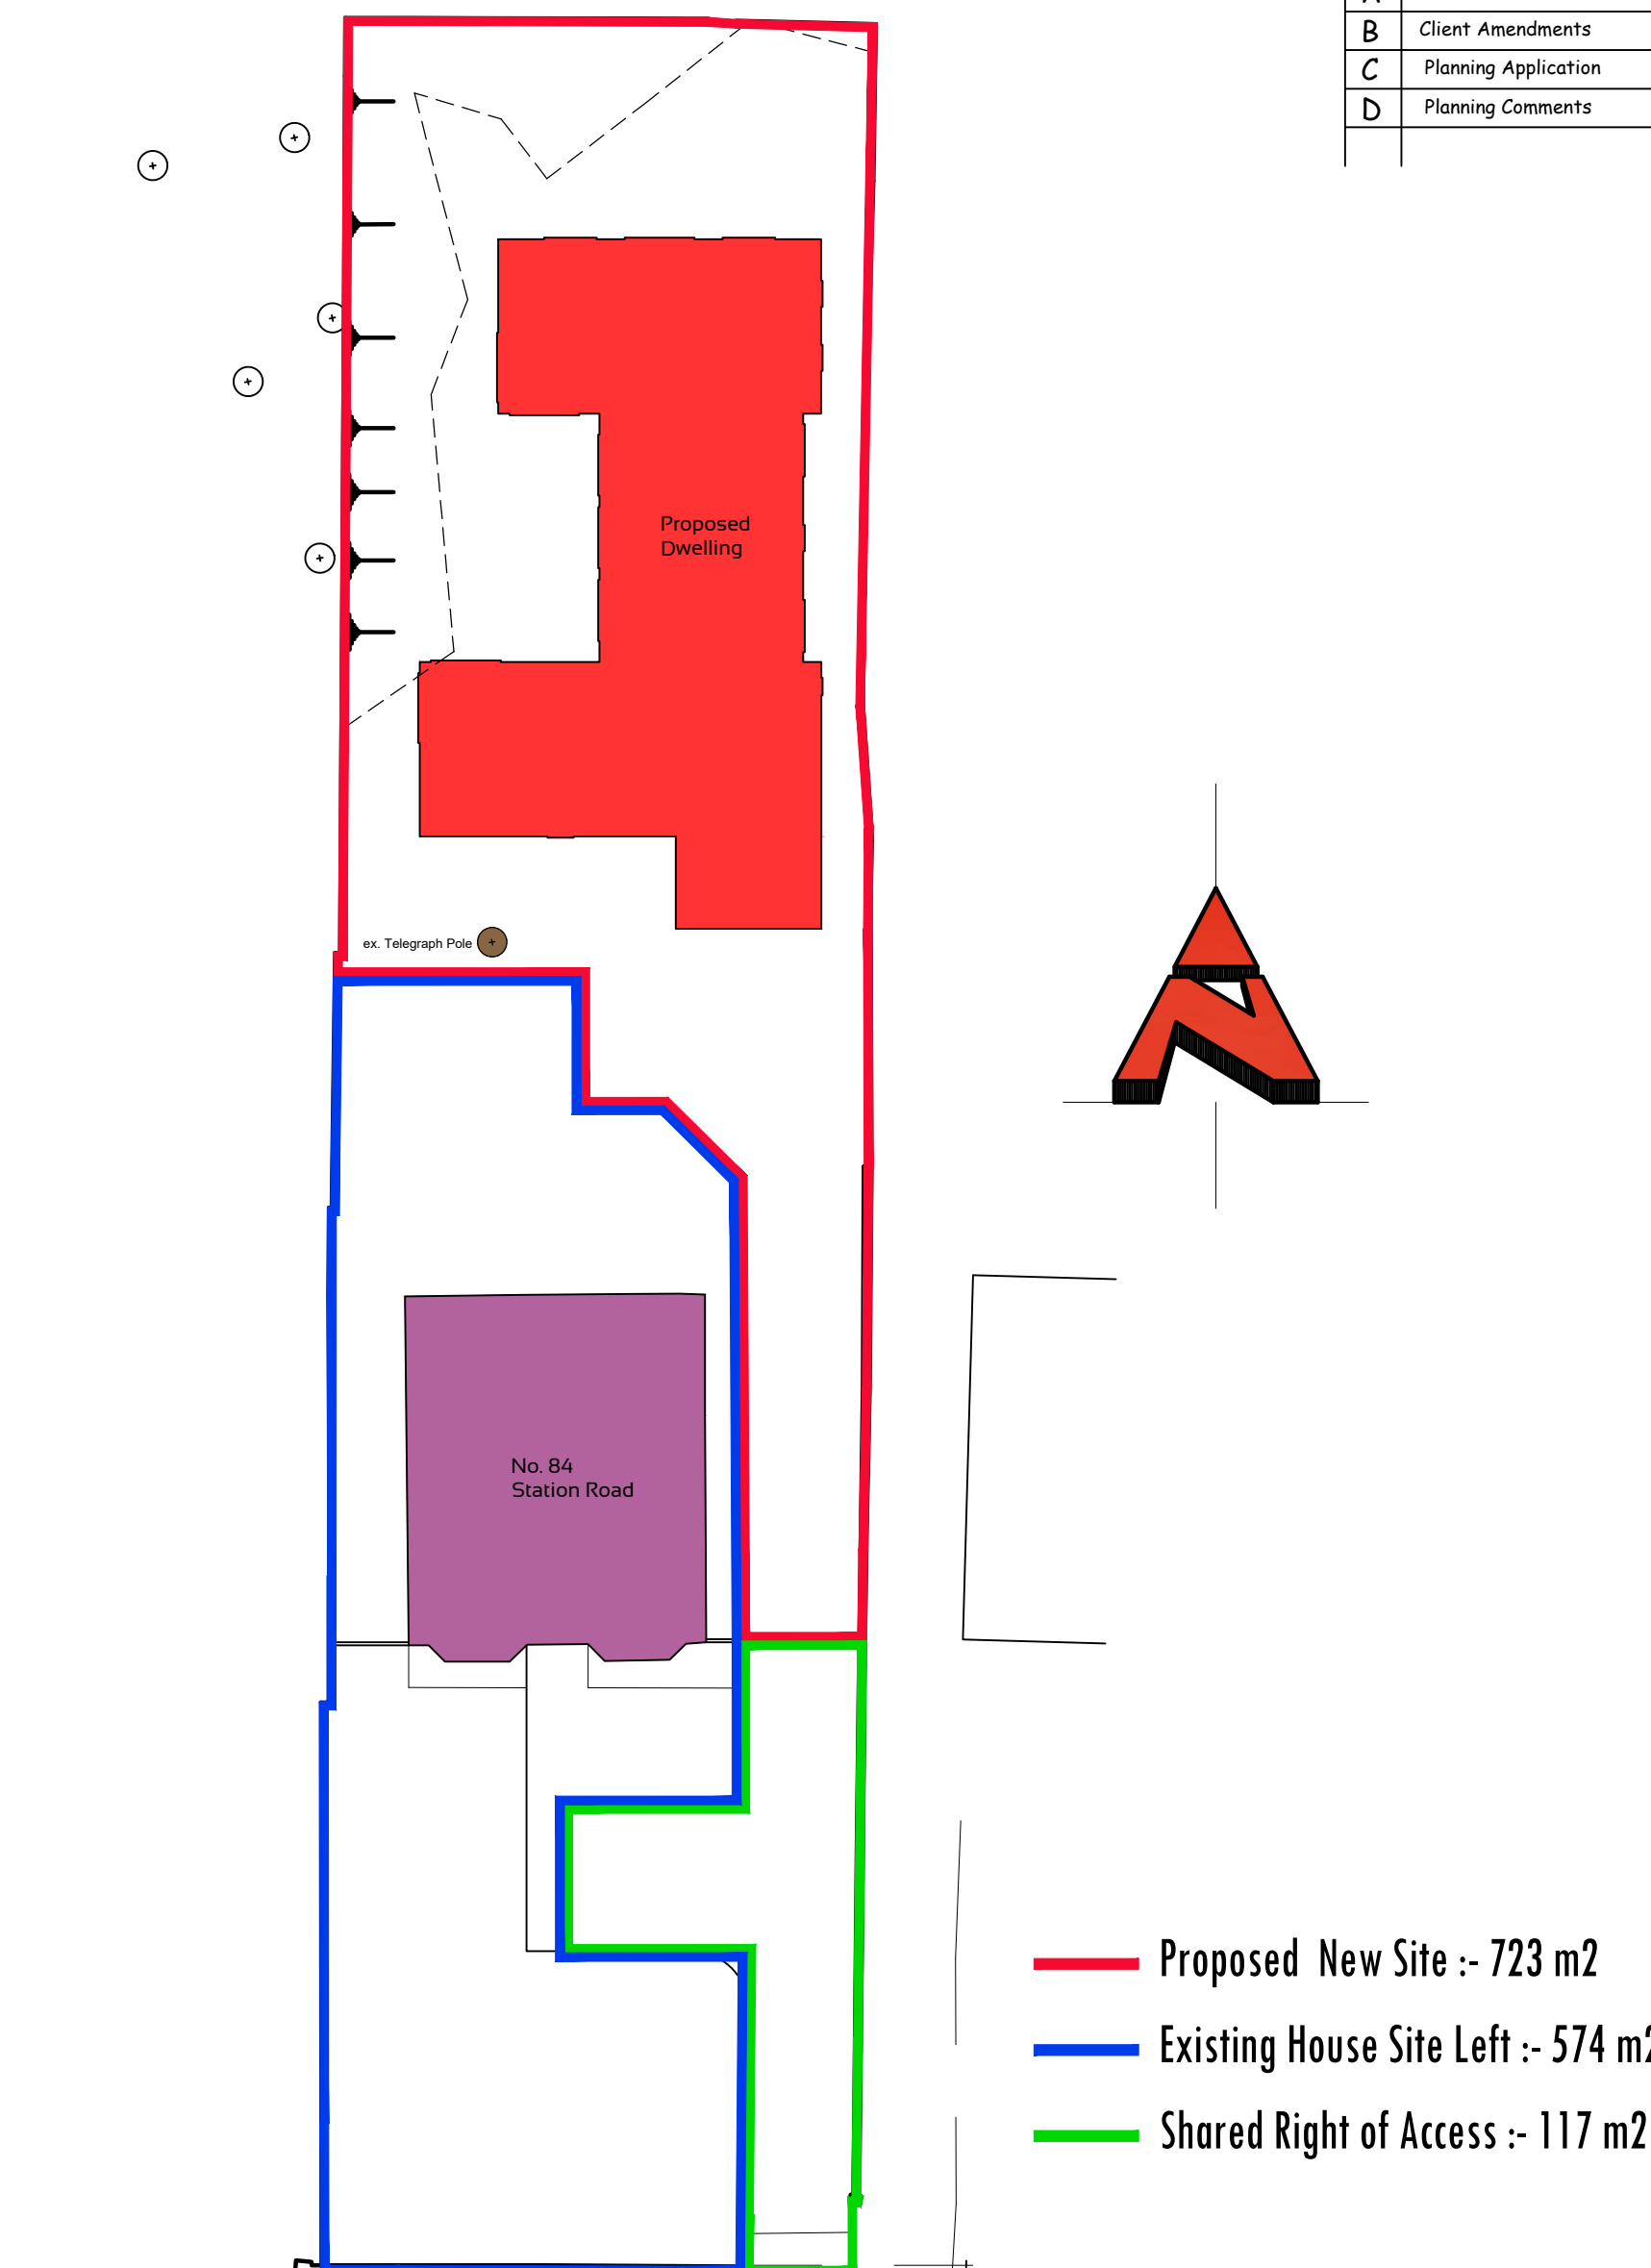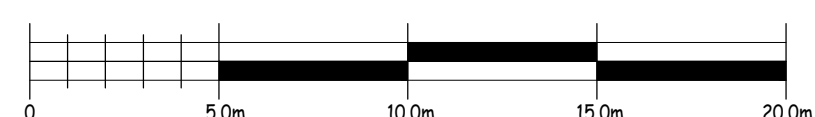


Proposed Site Division

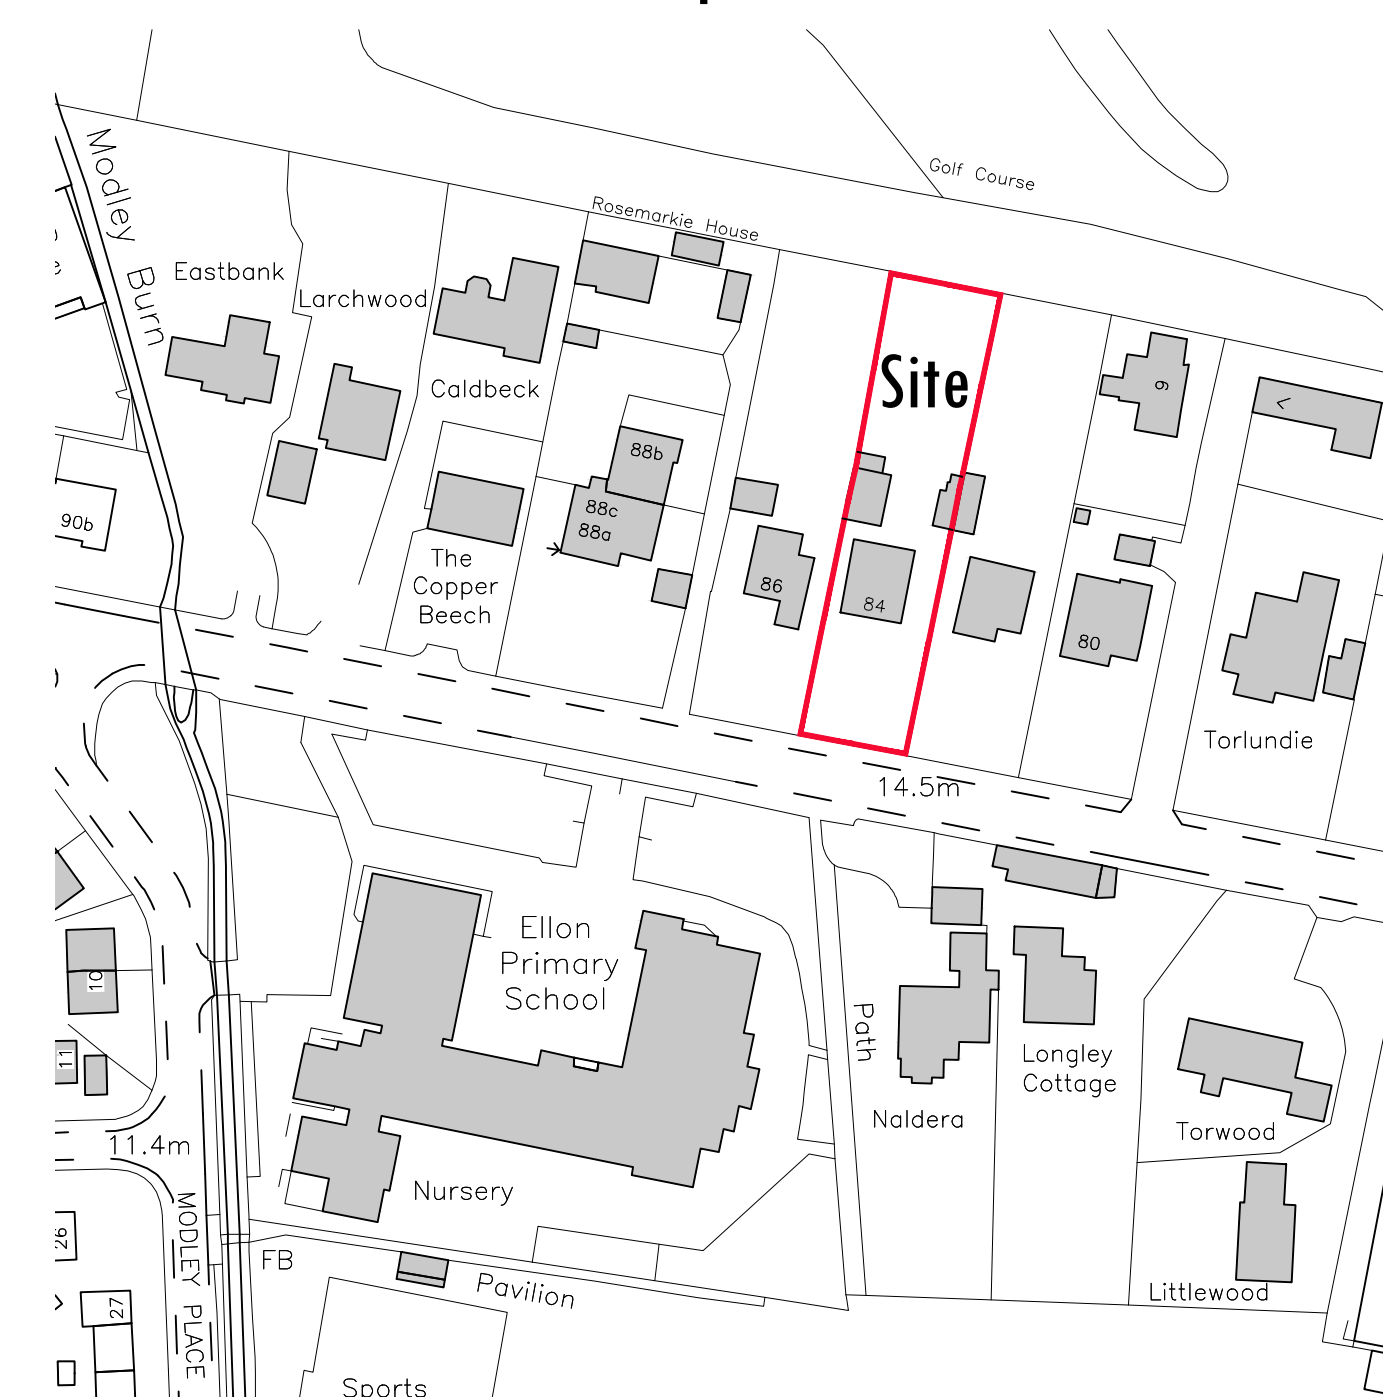

Site Location Plan

Scale 1:1250 @ A1

Crown copyright and database right. All rights reserved. Ordnance Survey licence no 100049616

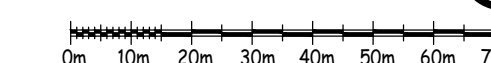

kenmathieson
 ARCHITECTURAL DESIGN
 & DEVELOPMENT CONSULTANT
 LTD.
 MANSARD HOUSE
 15 OLD MELDRUM ROAD
 BUCKS GURRN
 ABERDEEN
 AB21 9AD
 TEL: 01224 710357
 FAX: 01224 710358
 E-MAIL: info@kenmathieson.com

DOMESTIC, COMMERCIAL & INDUSTRIAL

Client: Carla Robertson

Project: Sub Division of Site & Proposed Dwelling at :- Dunnydeer, 84 Station Road Ellon, Aberdeenshire, AB41 9AY

Title: Existing & Proposed Site Layout Plans Location Plan & Plot Sub Division

Job No	Scale	Date	Drawn by	Check by
2804	As Shown	Oct 23	CG	
		Eng: PLO1	Issue	D

Limited Company Registered in Scotland No.229653