



Existing Boundary Elevation - 1:50

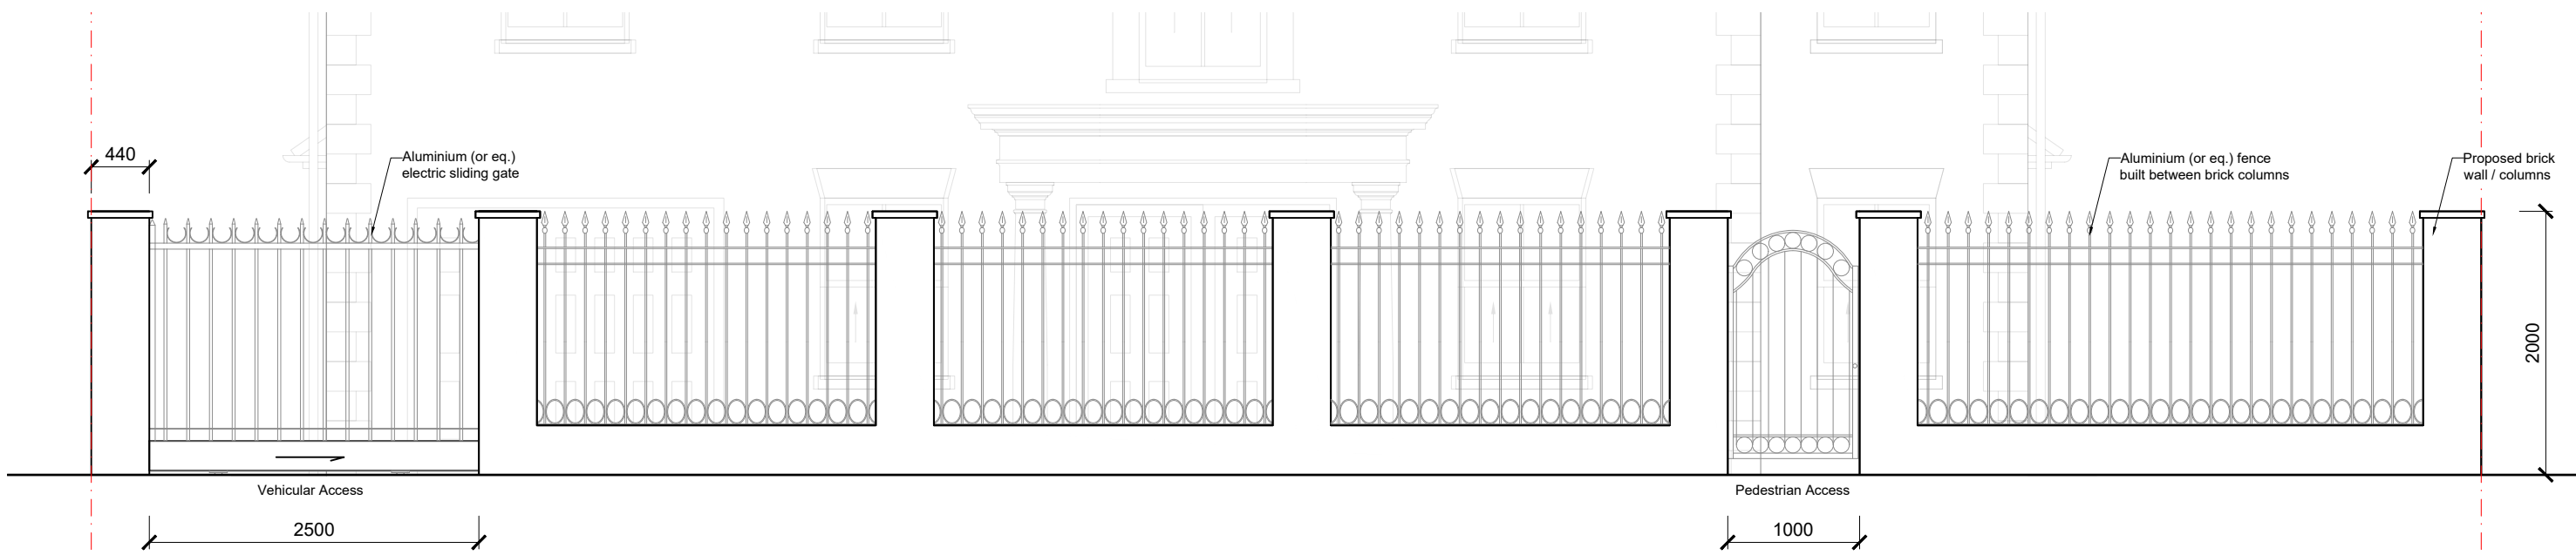


Proposed Boundary Elevation - 1:50

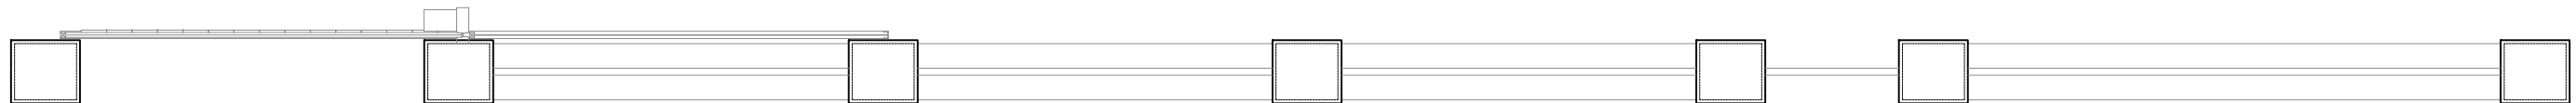

Proposed Boundary Plan - 1:50



**artichoke: architectural consultancy**  
 71 Clewer Hill Road - Windsor - SL4 4DE  
 office@artichoke-design.co.uk  
 www.artichoke-design.co.uk  
 t: 01753 830422

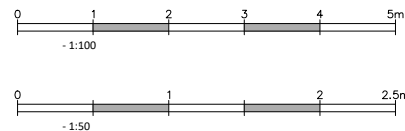

Rev	Date	By	Note

# PLANNING APP

**NOTES**

This drawing is the property and copyright of artichoke: architectural consultancy and written consent must be obtained before divulging to a third party or copying whole or part of the drawing by any method whatsoever. All dimensions are in millimeters. Do not scale dimensions.

Drawing Number  
**22A000/PL03**

Title  
**PROPOSED WALL PLAN AND ELEVATION**

Revision Project  
**A** 125 FERNBANK ROAD  
 ASCOT

SL5 8JT

Date Drawn Scale Paper  
 NOV'23 EC STATED A3