

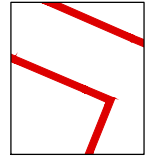


Key

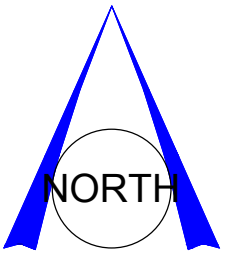

Application boundary (Red Edge)
Area: 2081 sqm / 0.514 acres

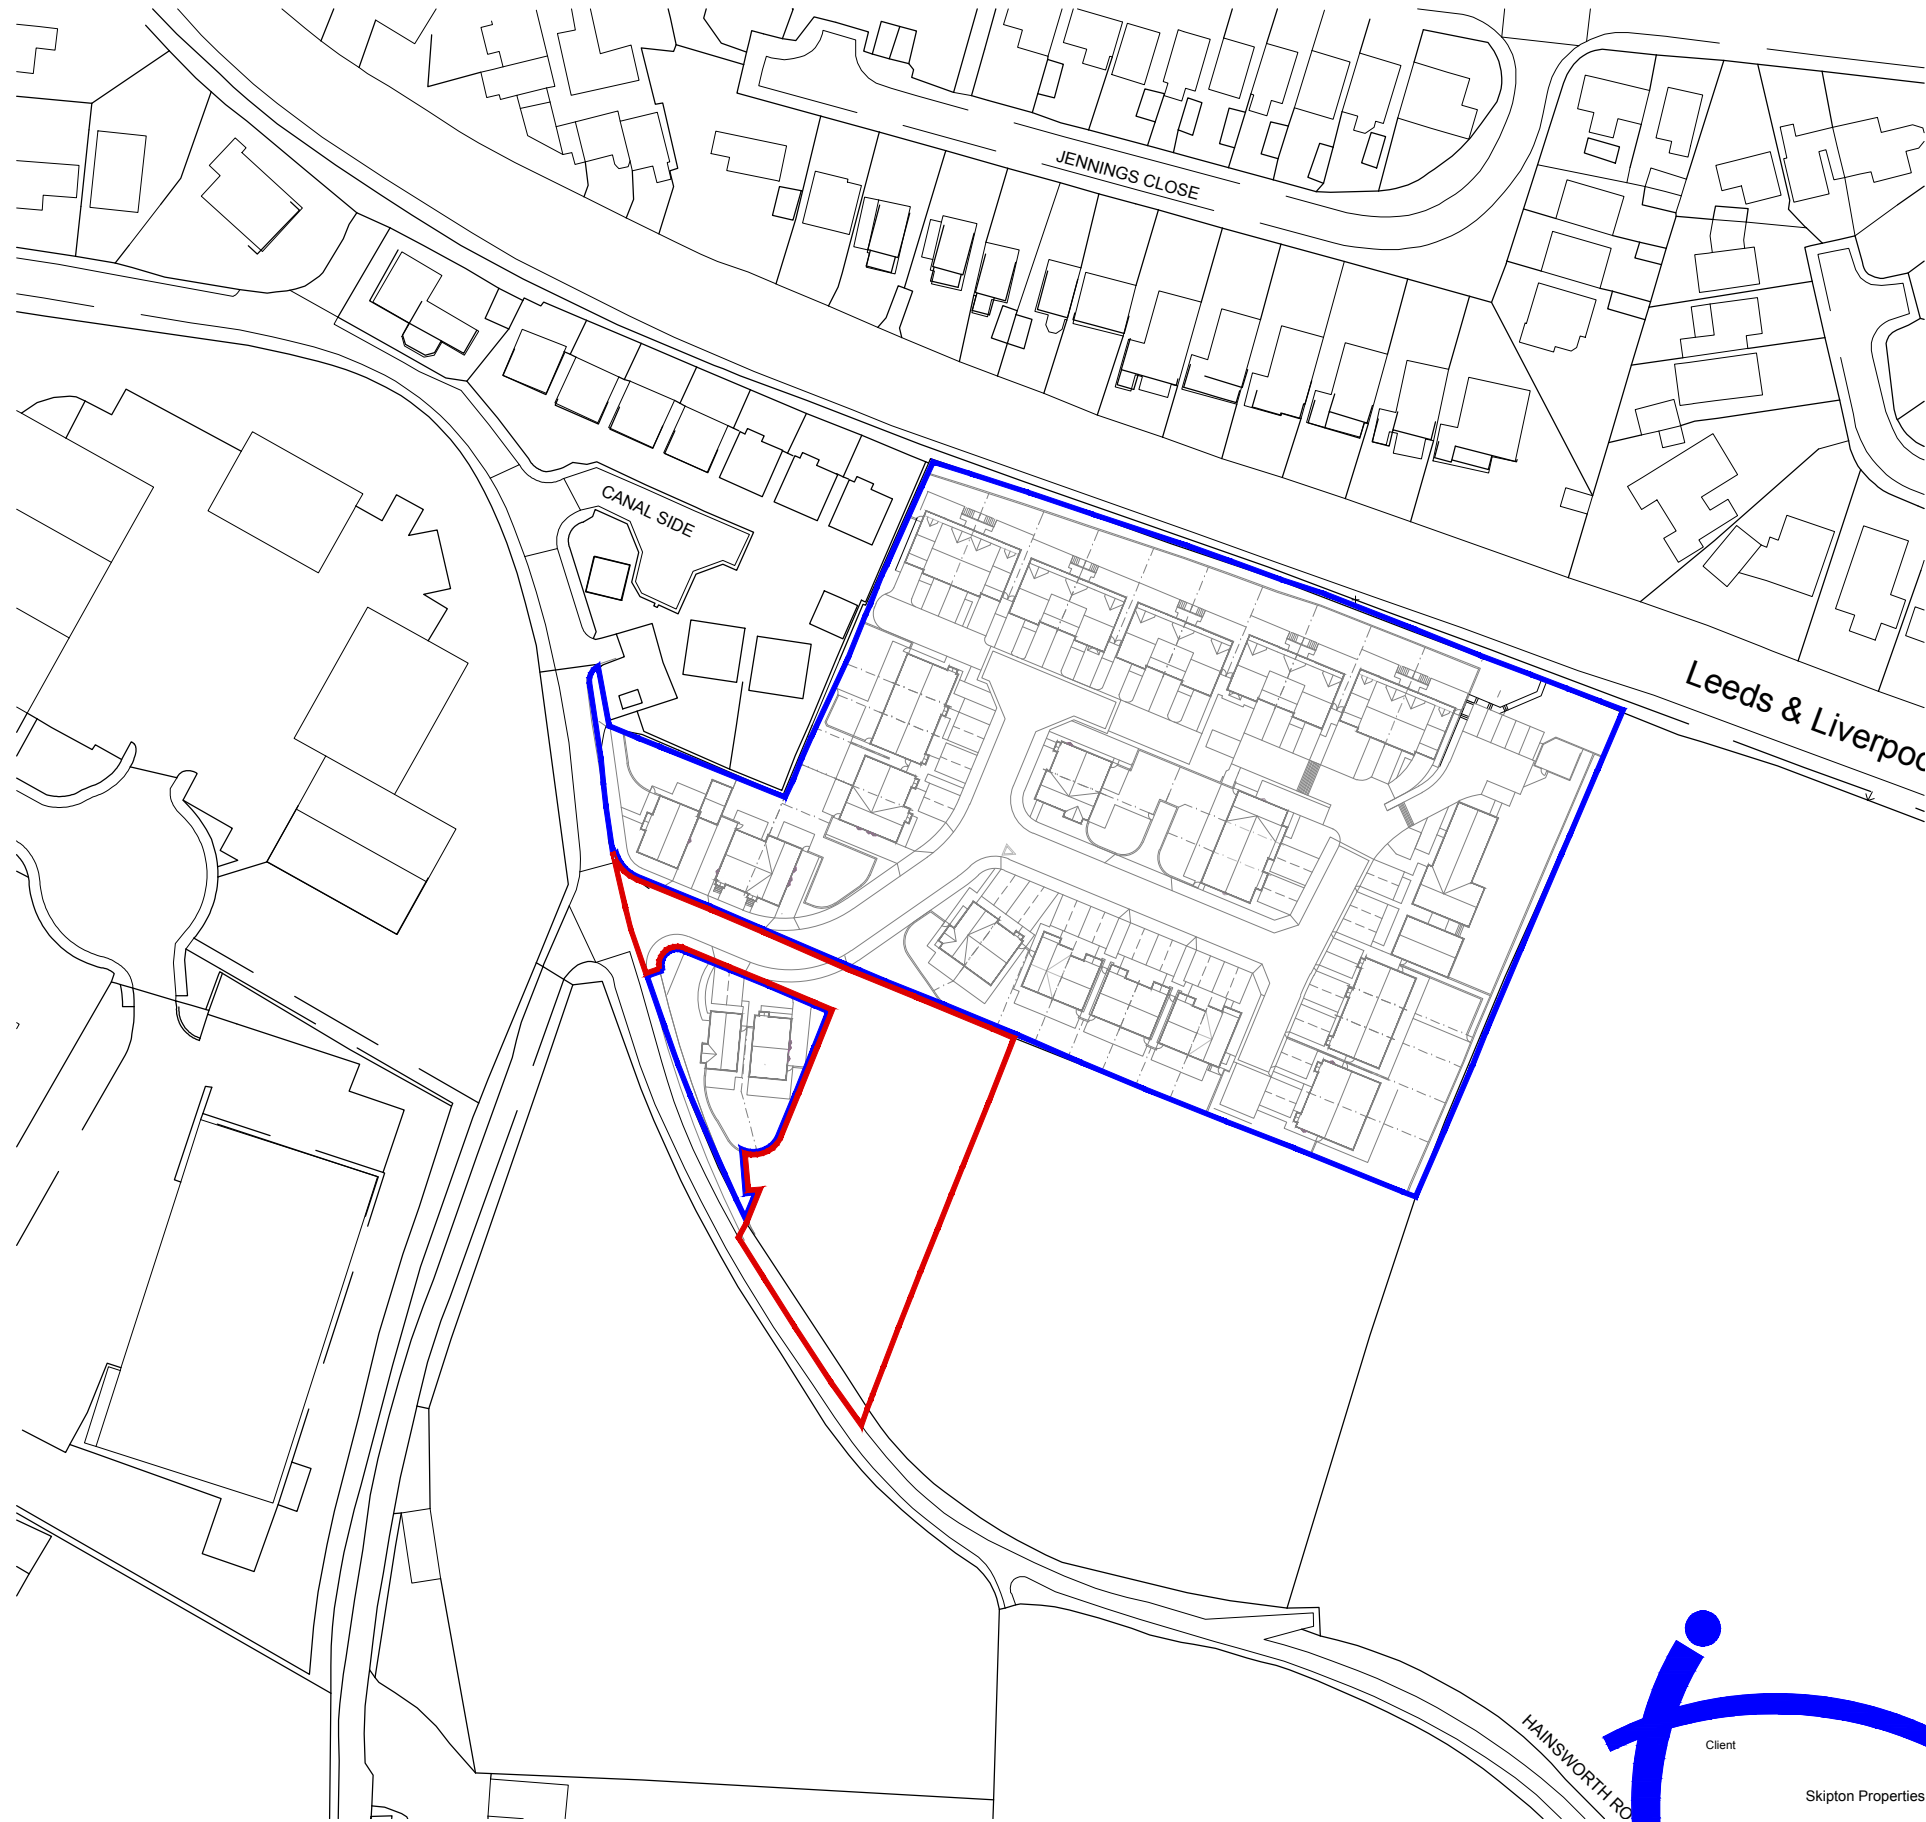

DGL Associates Limited
Barn Meadow House
Southfield Fold Farm
Southfield
Burnley
Lancashire
BB10 3RH

Tel : 01282 601157
Mbl : 07976 782876

Revision.		Checked
-	Drawn D.G.Lever	
12.10.2023	Scale 1:1250 @ A3	Approved
	Drawn 12th Oct 2023	
E-mail : darren.dgla@gmail.com		A3

LOCATION PLAN

Rev.	Date	Revision Description	Drawn



HAINSWORTH ROAD, SILSDEN

Client	Skipton Properties Ltd
Project	Hainsworth Road, Silsden
Drawing Title	Location Plan 'Hainsworth Road South'
Drawing No.	2077SPL/HRS(s)/LP01

