
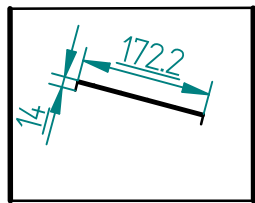
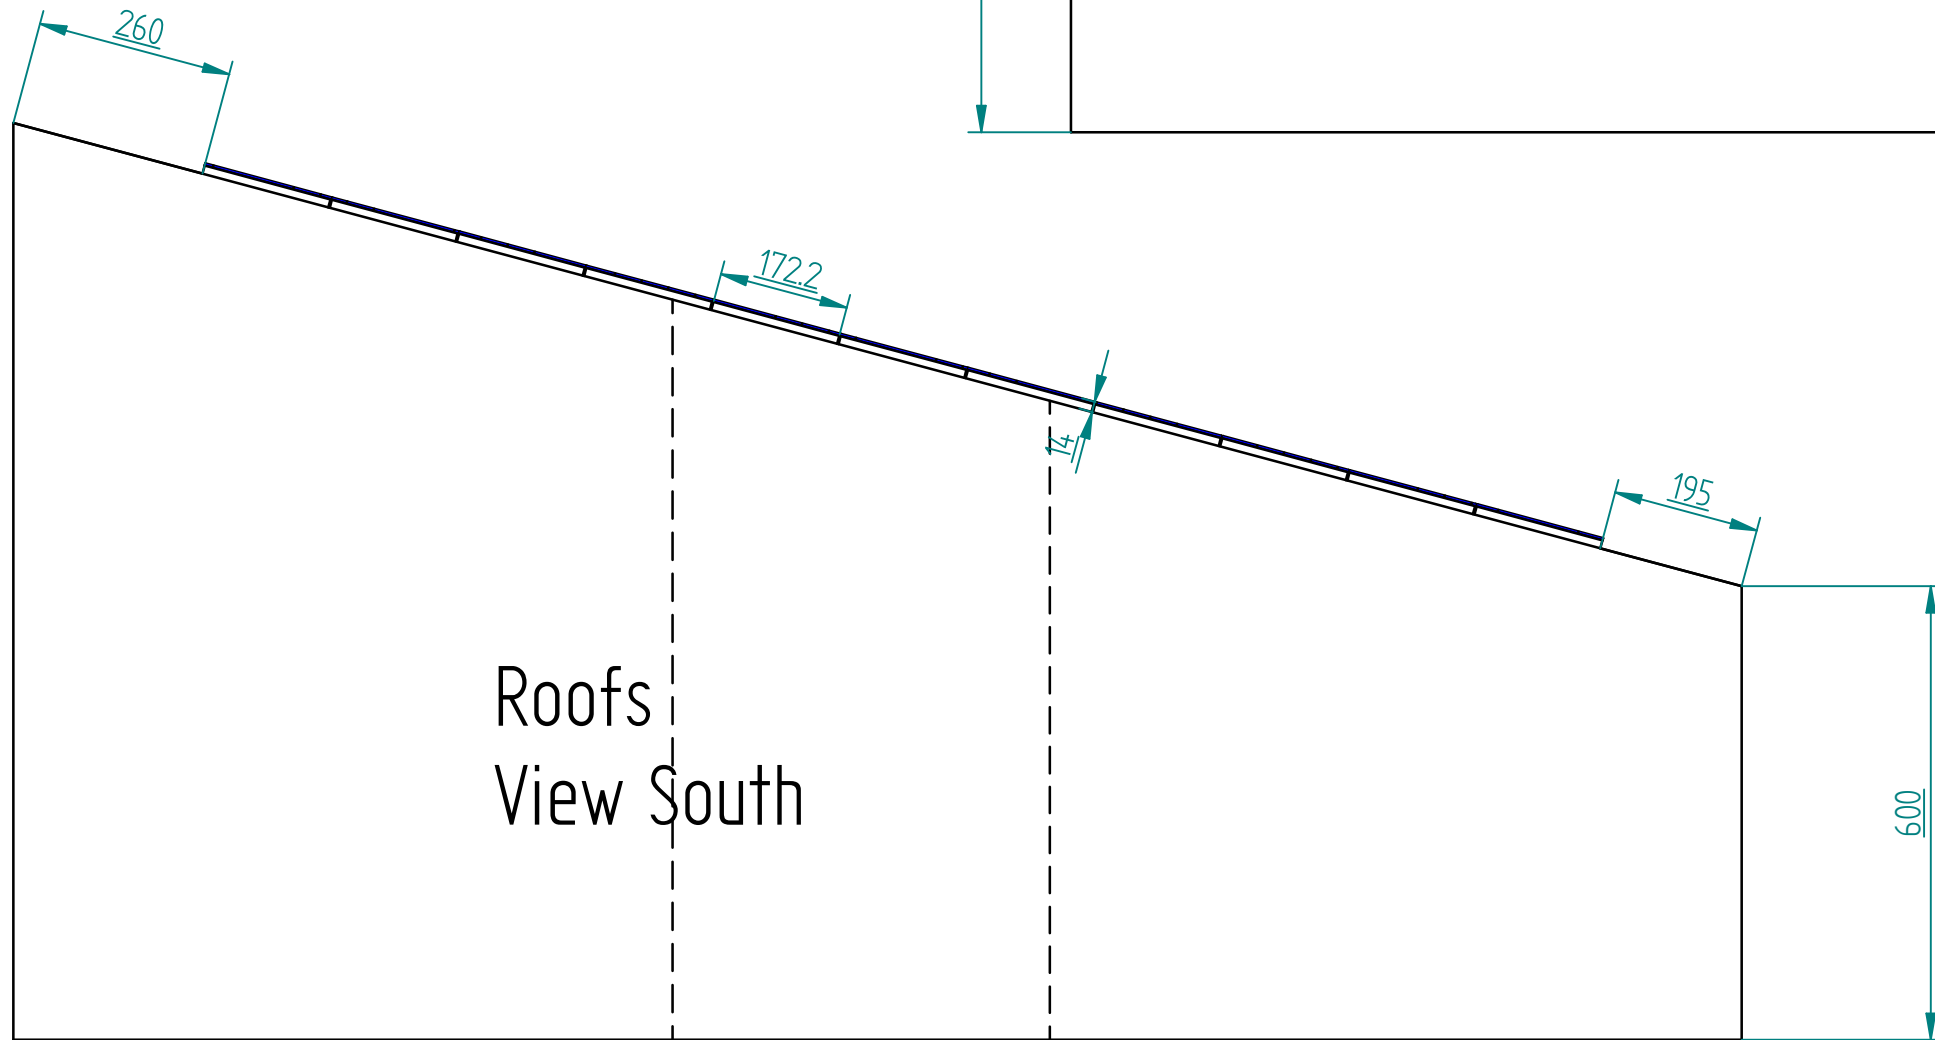


0 SCALE: 1:100
 Dimensions in cm
 100cm=1m 100

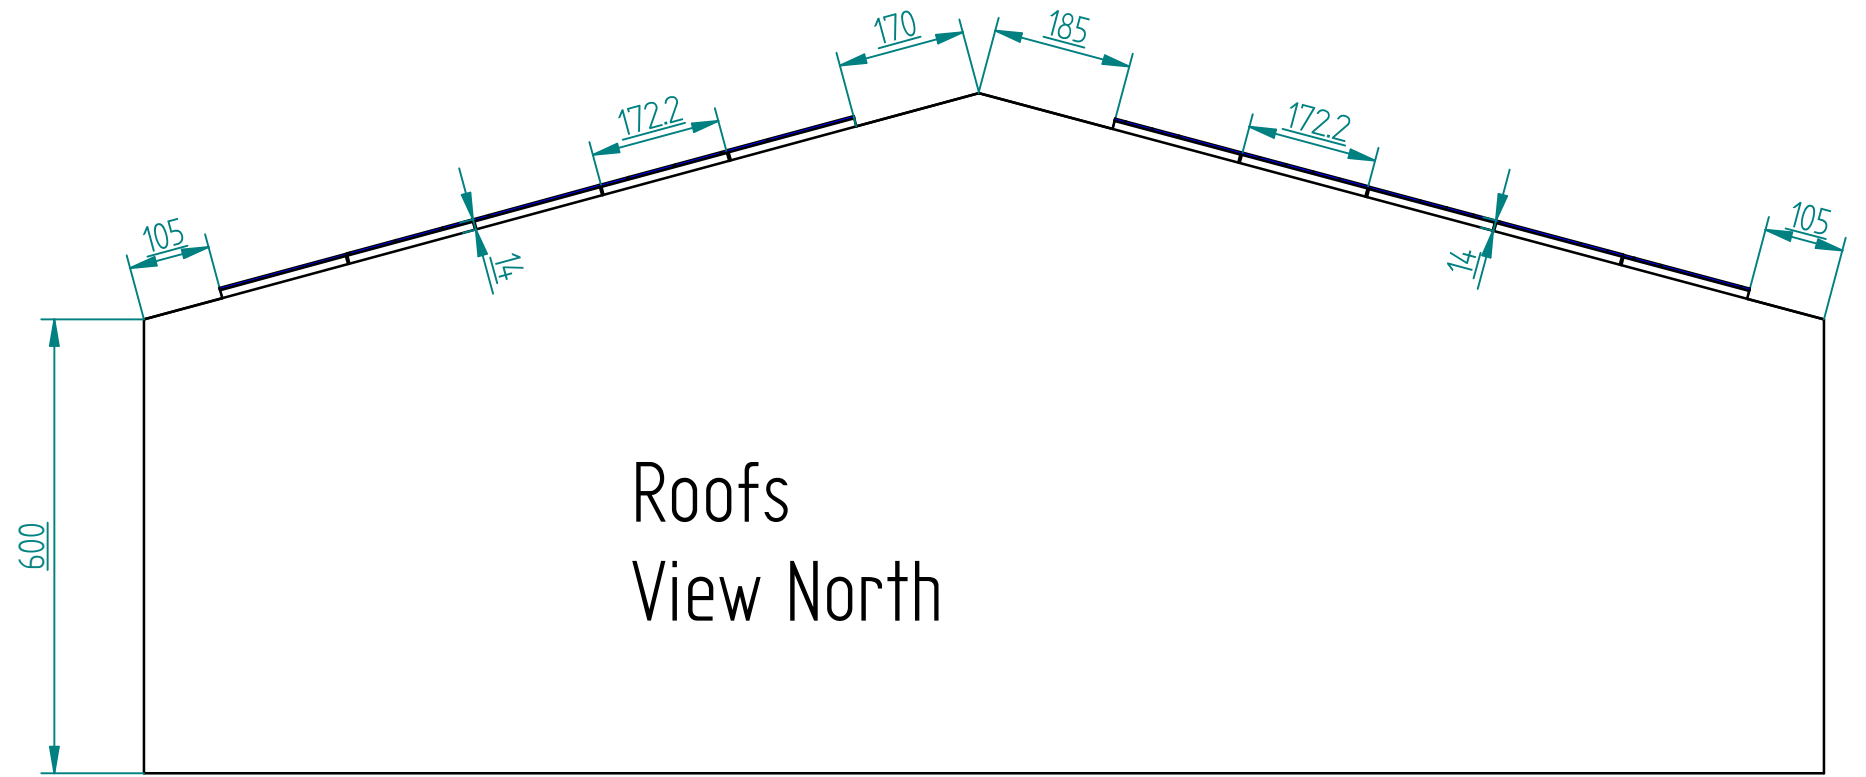

Pitched Roof:
 PV panel and mounting kit
 side view
 172.2x113.4 x 14cm

	NAME	DATE
DRAWN	SolarFS	
CHECKED		
ENG APPR		
MGR APPR		

Solar For Schools	
TITLE	
Westminster Church of England Primary Academy Cross Section	

UNLESS OTHERWISE SPECIFIED
 DIMENSIONS ARE IN CM

SIZE: A3

SCALE: 1:100