


DO NOT SCALE, SCHEMATIC DRAWING. FULL MEASURED SURVEY REQUIRED

DRAWING AND DESIGN REMAIN COPYRIGHT © OF THE AUTHOR, ACTION WILL BE TAKEN AGAINST UNAUTHORISED USE

KEY | NOTES

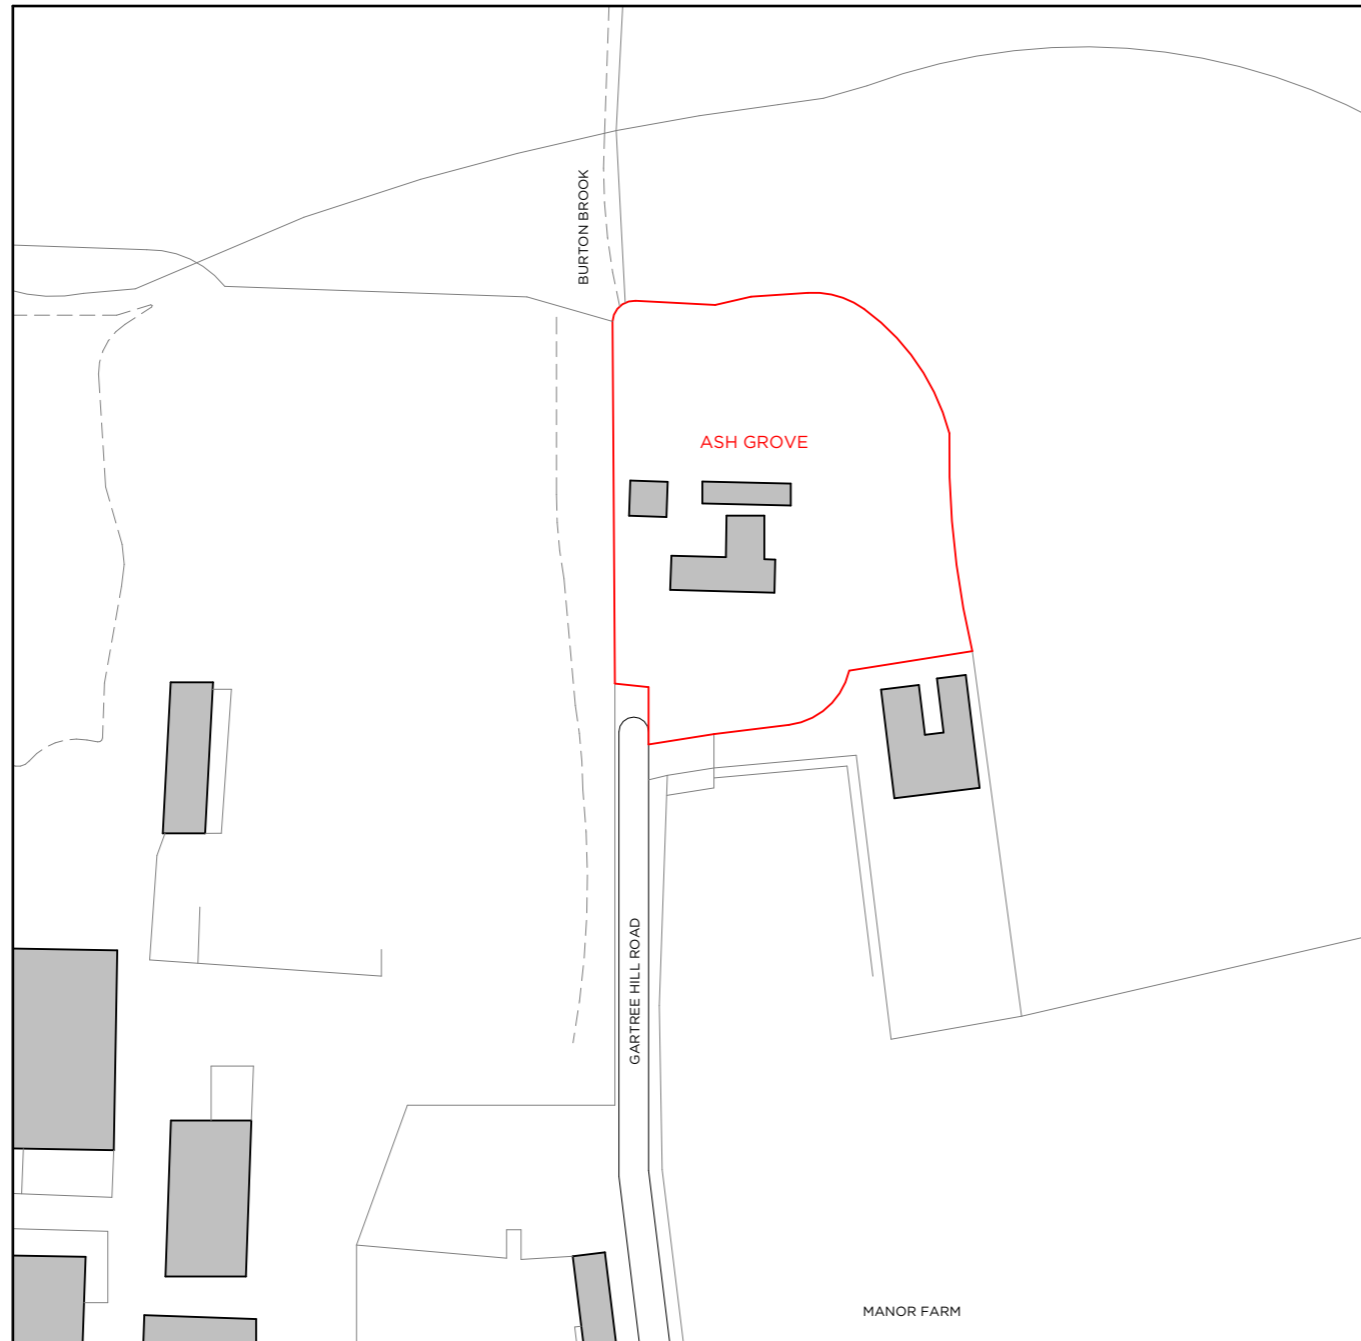

Rev	Date	Amendments	Check
A	2023.10.09	FOR PLANNING	

GPW // ARCHITECTS

PERA BUSINESS PARK, NOTTINGHAM ROAD, MELTON MOWBRAY, LE13 0PB
E: INFO@GPWARCHITECTS.CO.UK
T: 01664 669 663

Drawing Title
LOCATION PLAN

Job Title
ASH GROVE, GARTREE HILL ROAD, MELTON MOWBRAY, LE14 2UL

Scale
1 : 1250 @A3

Drawing No.
PL000

1 LOCATION PLAN
Scale 1 : 1250

