




NORTH WEST

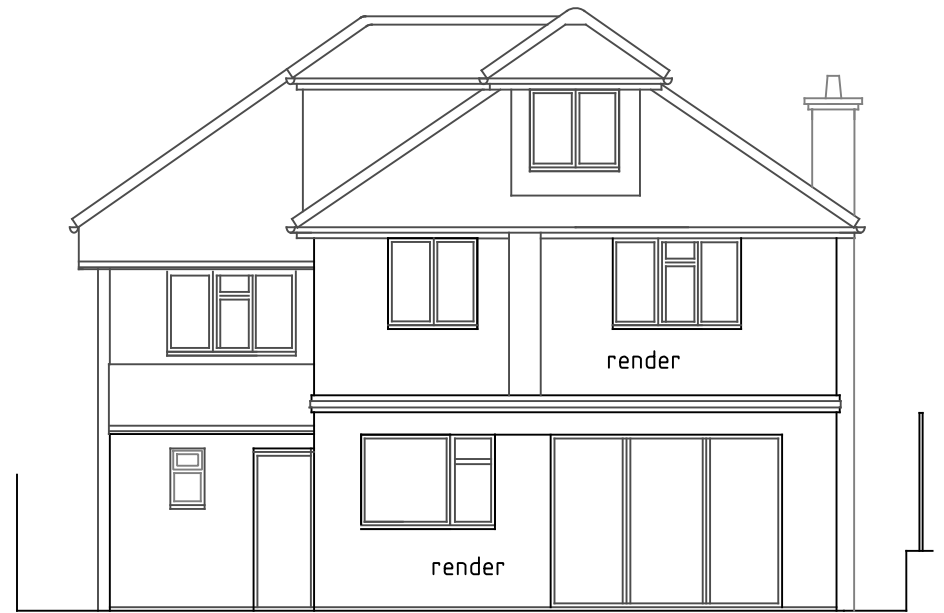

REAR - SOUTH WEST

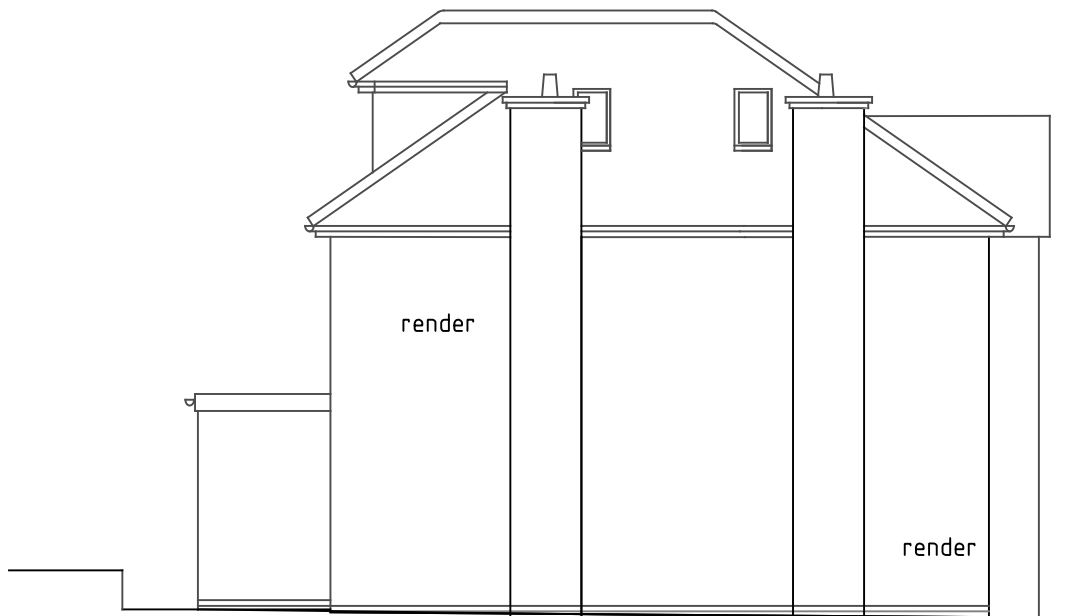

SOUTH EAST

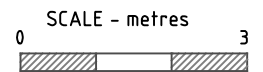

scale 1:100 @A4

21 FAIREFIELD CRESCENT GLENFIELD	
EXISTING ELEVATIONS	
.	
Drawing No. 04	.