


GENERAL NOTES
 Do not scale from this drawing.
 This drawing has been prepared solely
 for planning purpose only.

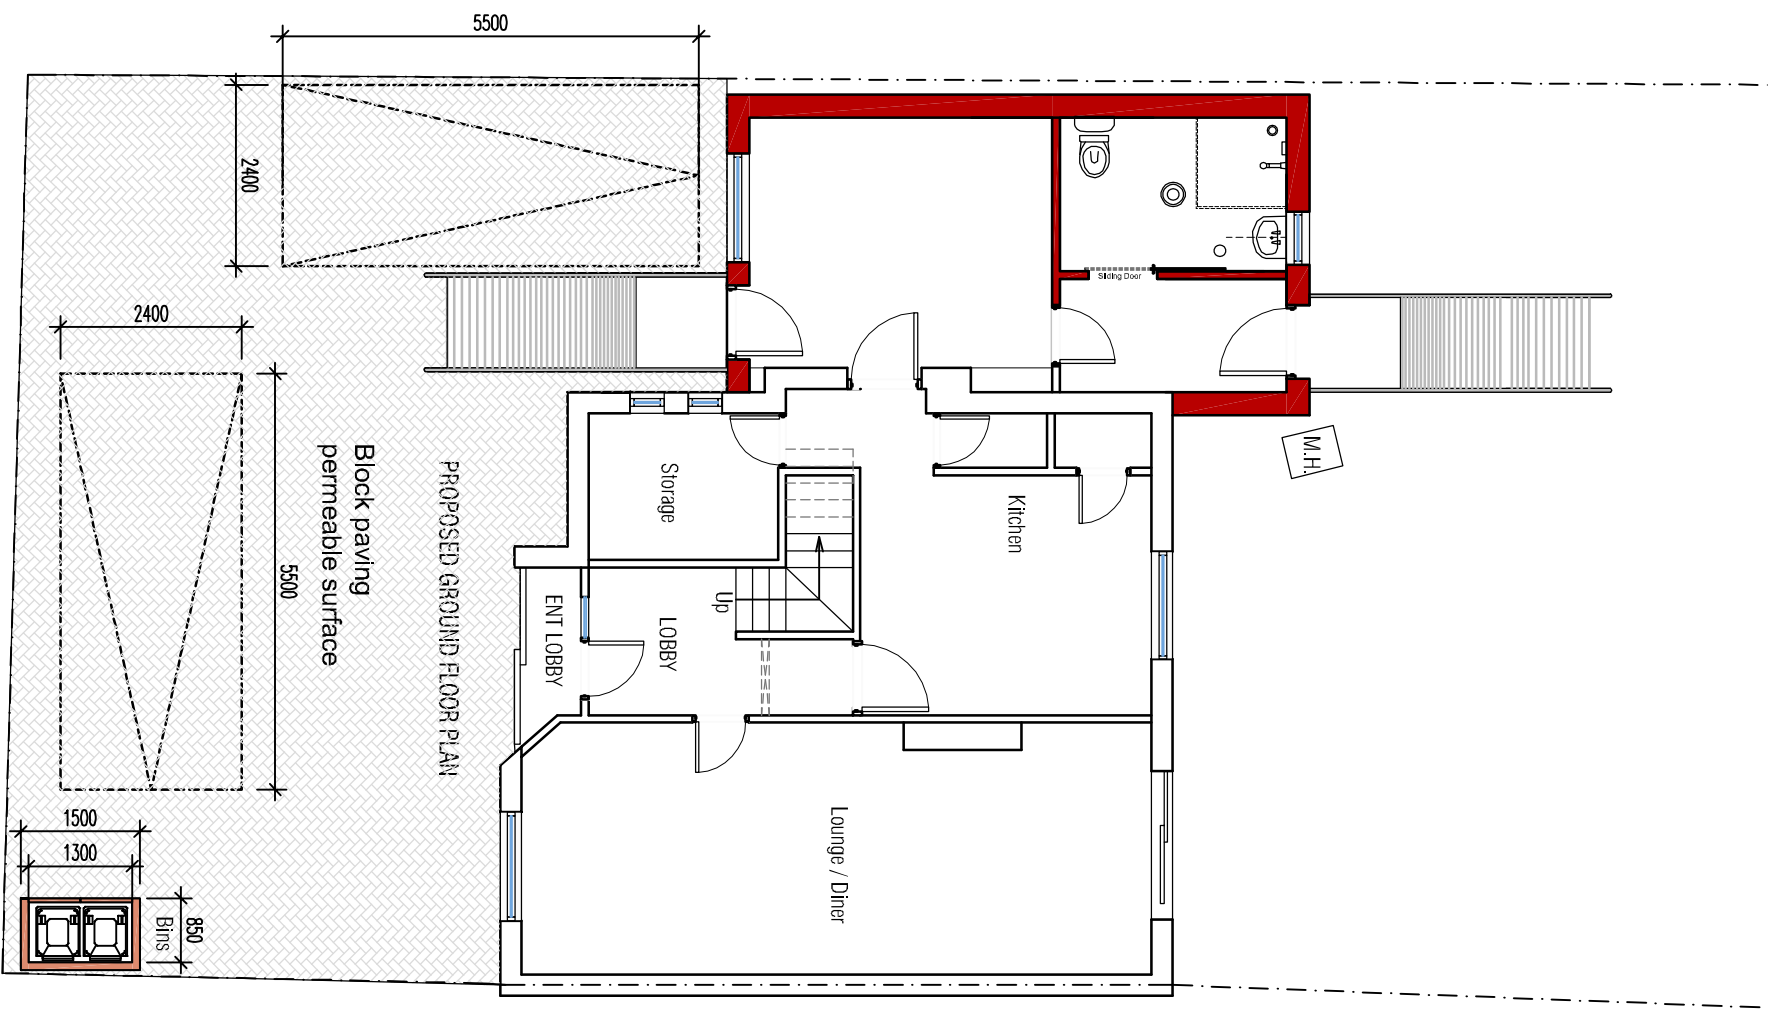

No.	Description	Date
A	Planning Issue	16.11.2023

architecture
365

+447983399646
 Architecture365 Ltd
 contact@architecture365.co.uk
 www.architecture365.co.uk
 20 Lymington Road
 Leicester
 LE5 1NA

Project
 95 BASSETT AVENUE LE8 5QG

Drawing Title	Rev
PARKING PLAN	A
Drawing No. PL95 A205	
Scale @ A3	1:100