
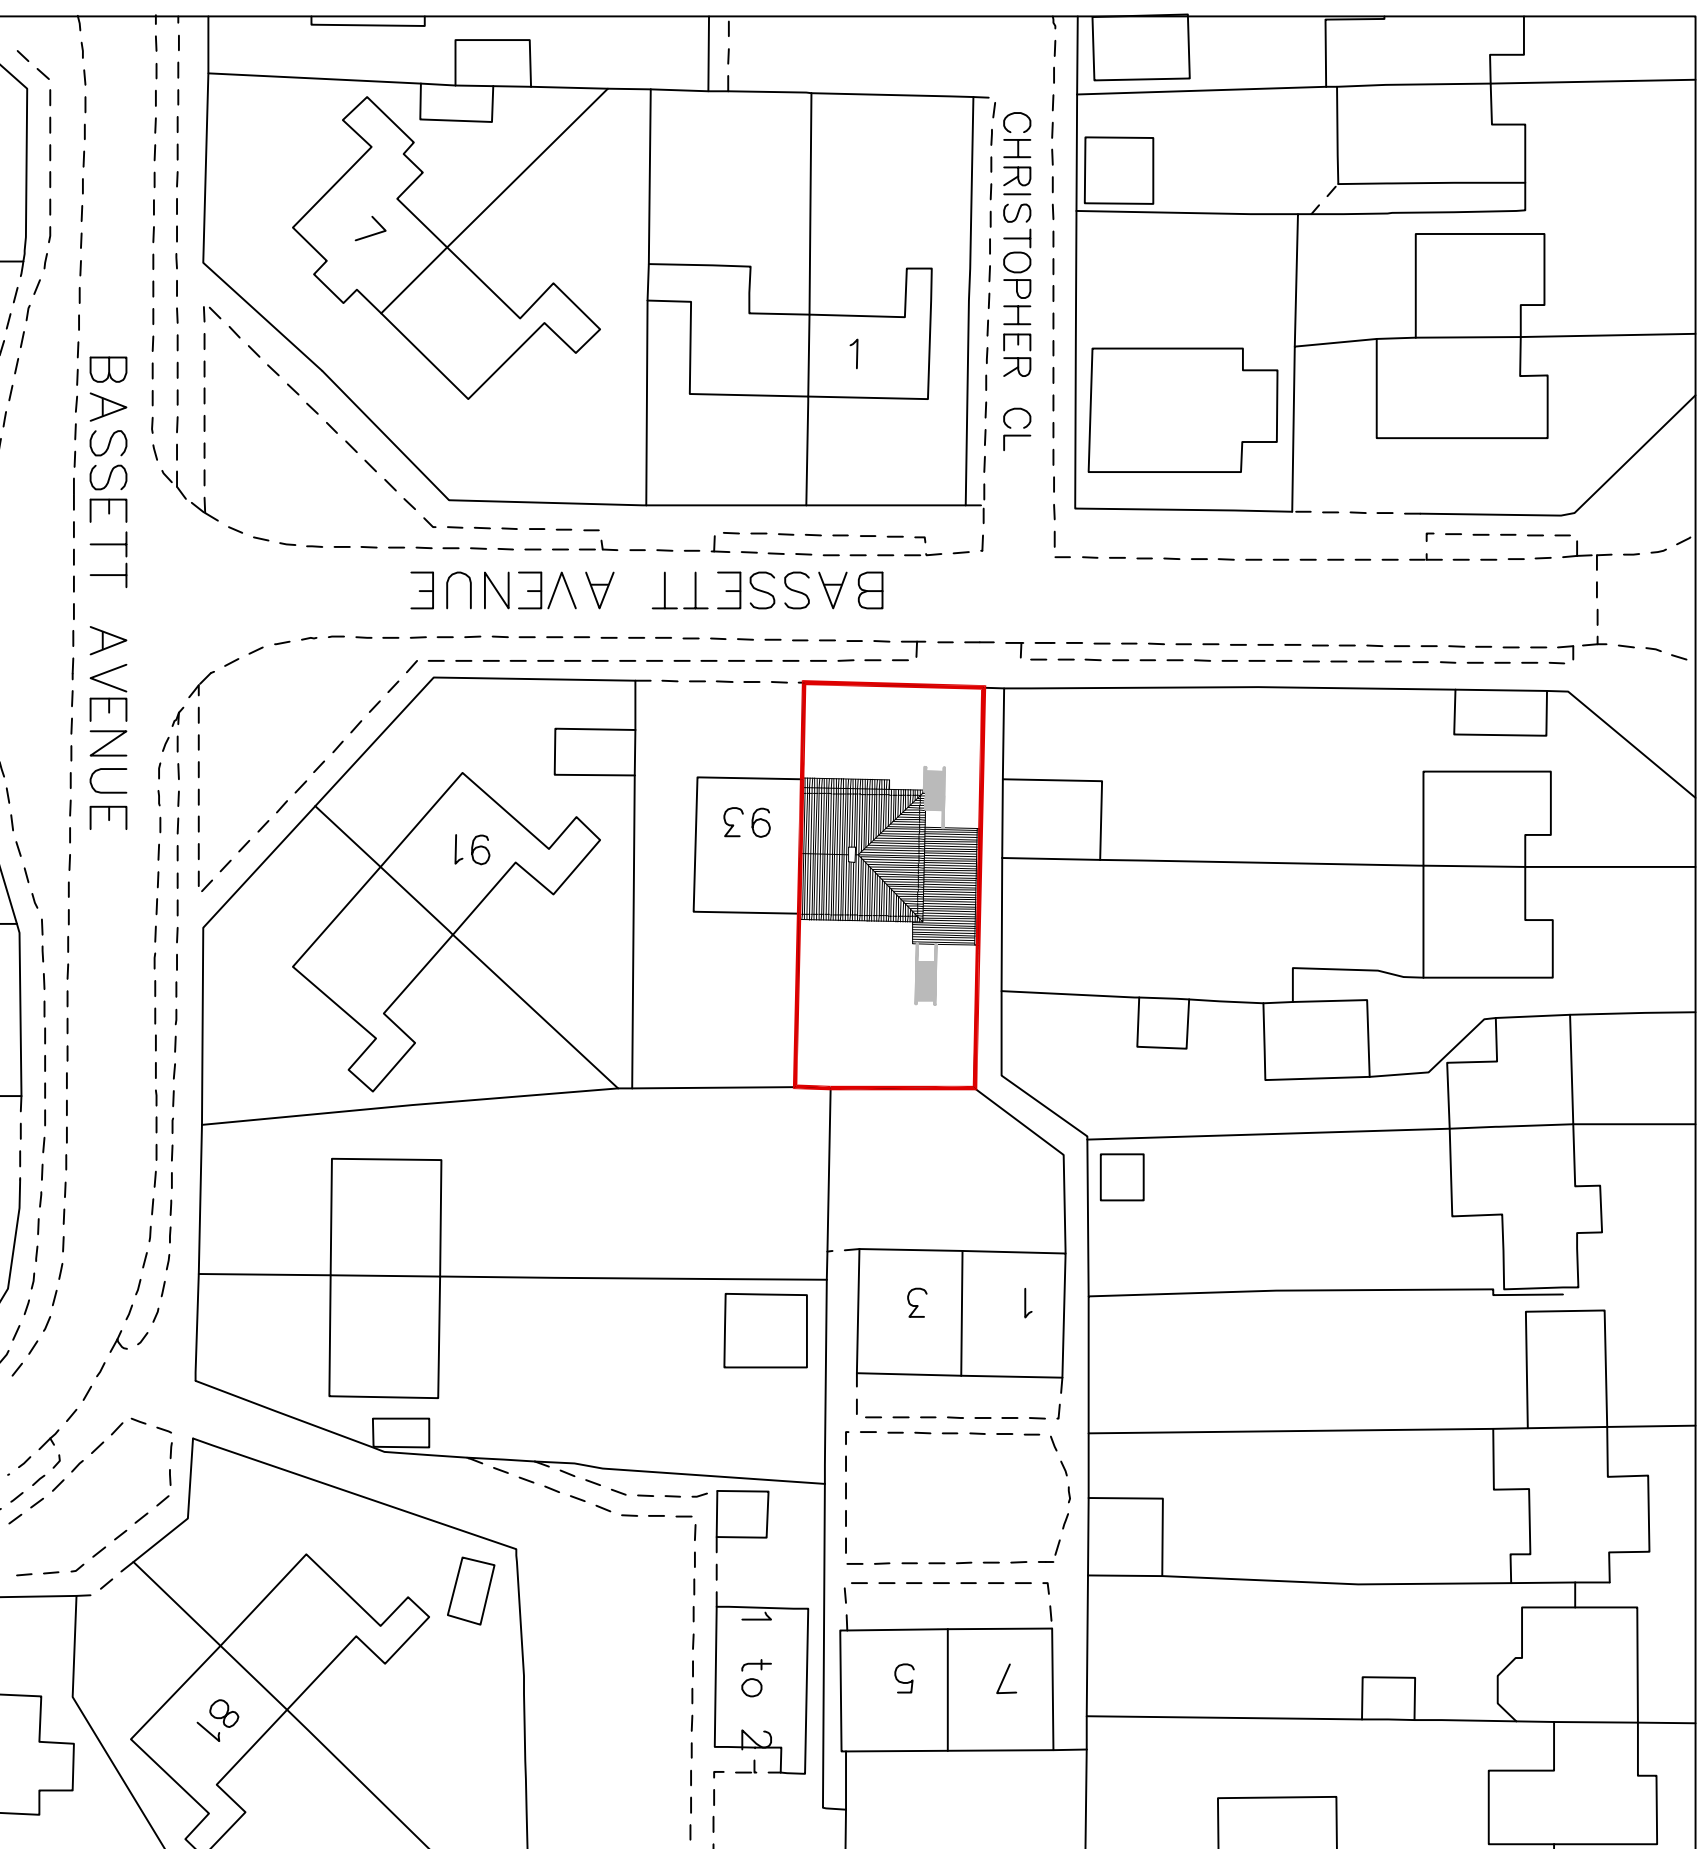


GENERAL NOTES

Do not scale from this drawing.

This drawing has been prepared solely for planning purpose only.

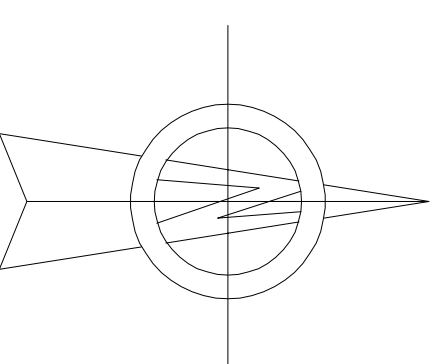

| No. | Description | Date |
|-----|-----------------|------------|
| B | Drawing updated | 16.11.2023 |
| A | Planning Issue | 07.11.2023 |

architecture
365

+447983399646
Architecture365 Ltd
contact@architecture365.co.uk
www.architecture365.co.uk
20 Lymouth Road
Leicester
LE5 1NA

Project
95 BASSETT AVENUE LE8 5QG

| Drawing Title | |
|---------------|-----|
| BLOCK PLAN | |
| Drawing No. | Rev |
| PL95 A203 | A |
| Scale @ A3 | |
| 1:500 | |