
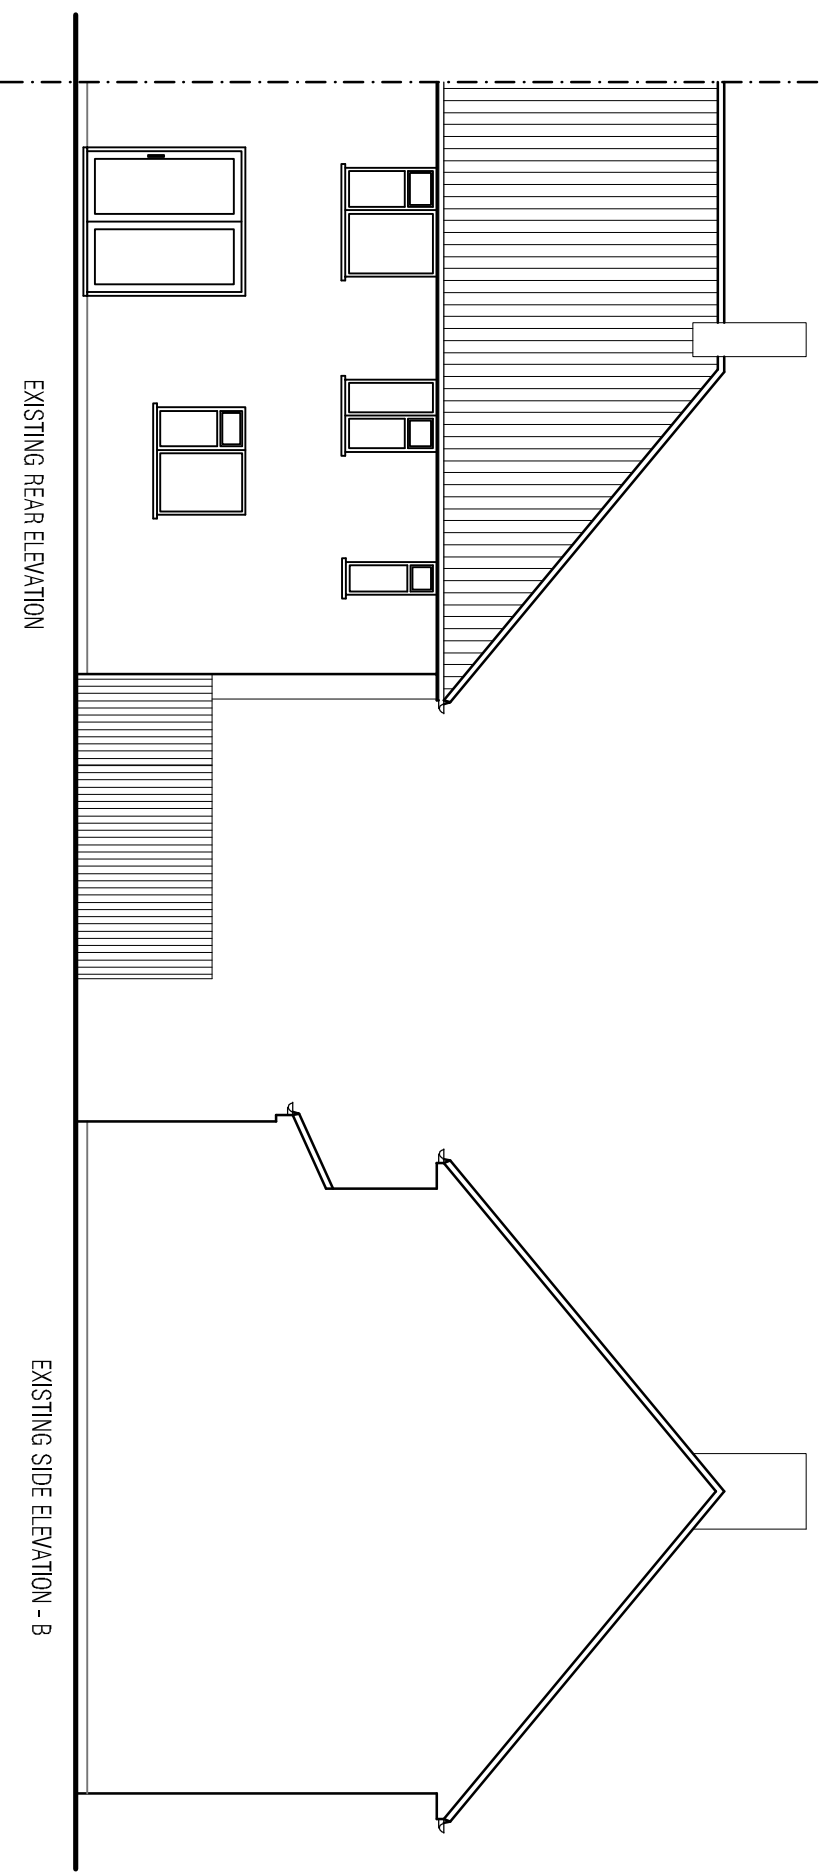


GENERAL NOTES
 Do not scale from this drawing.
 This drawing has been prepared solely
 for planning purpose only.

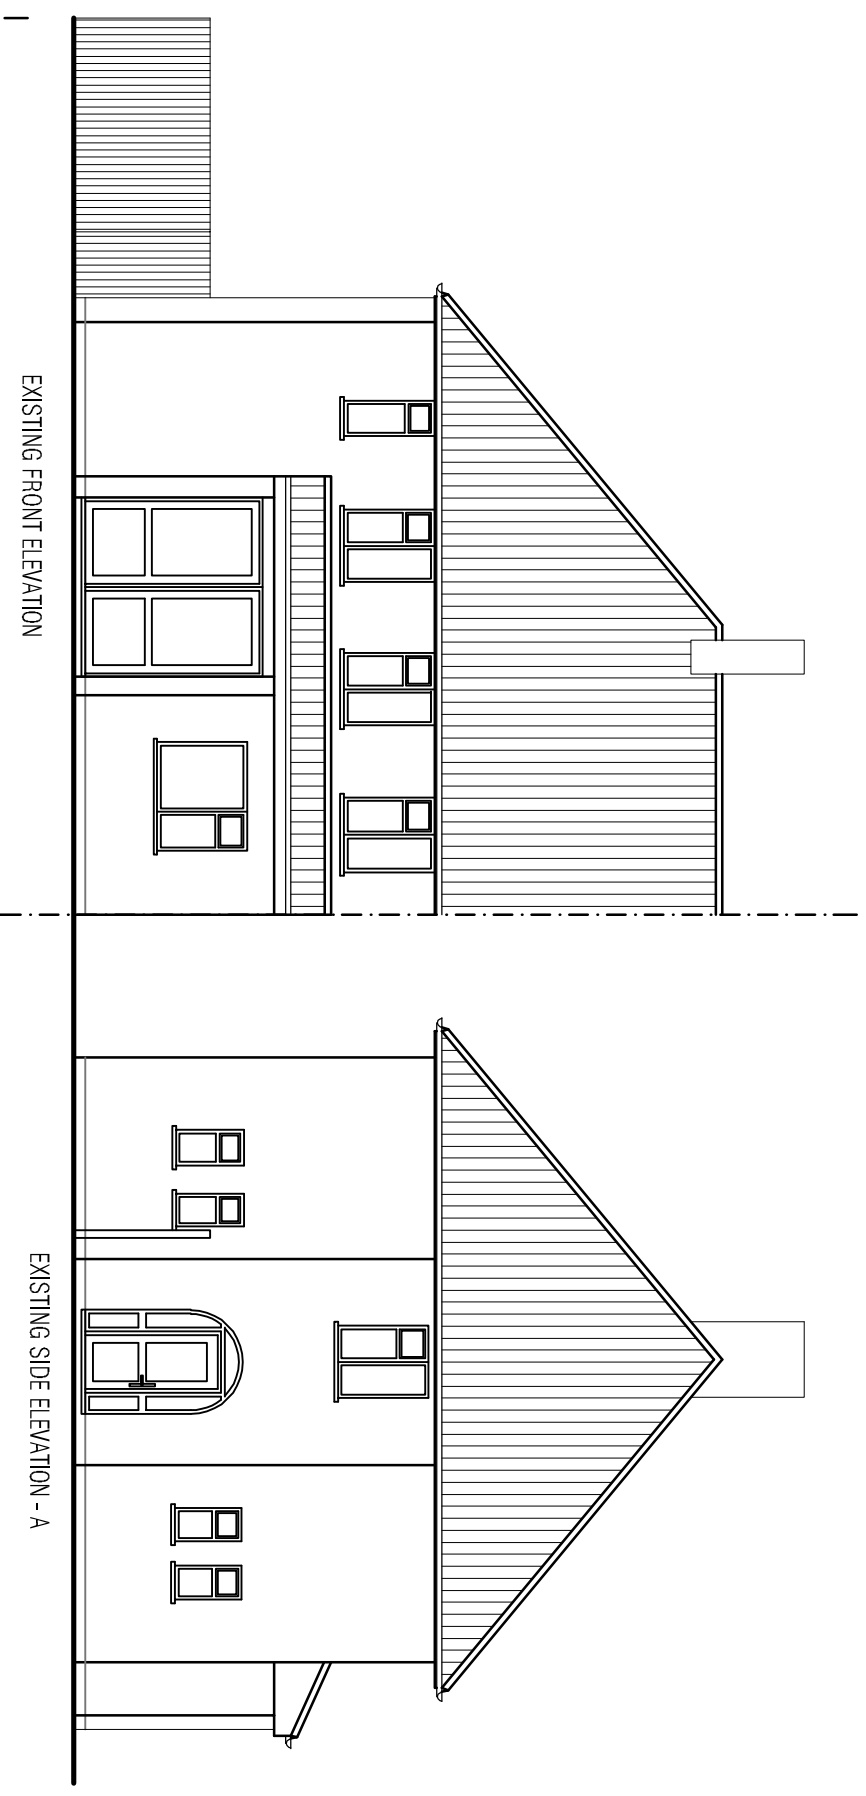

A	Planning Issue	07.11.2023
No.	Description	Date
+447983399646 Architecture365Ltd contact@architecture365.co.uk www.architecture365.co.uk 20 Lymouth Road Leicester LE5 1NA Project 95 BASSETT AVENUE LE8 5QG		
Drawing Title		
EXISTING ELEVATIONS		
Drawing No.		Rev
PL95 A101		A
Scale @ A3		1:100