
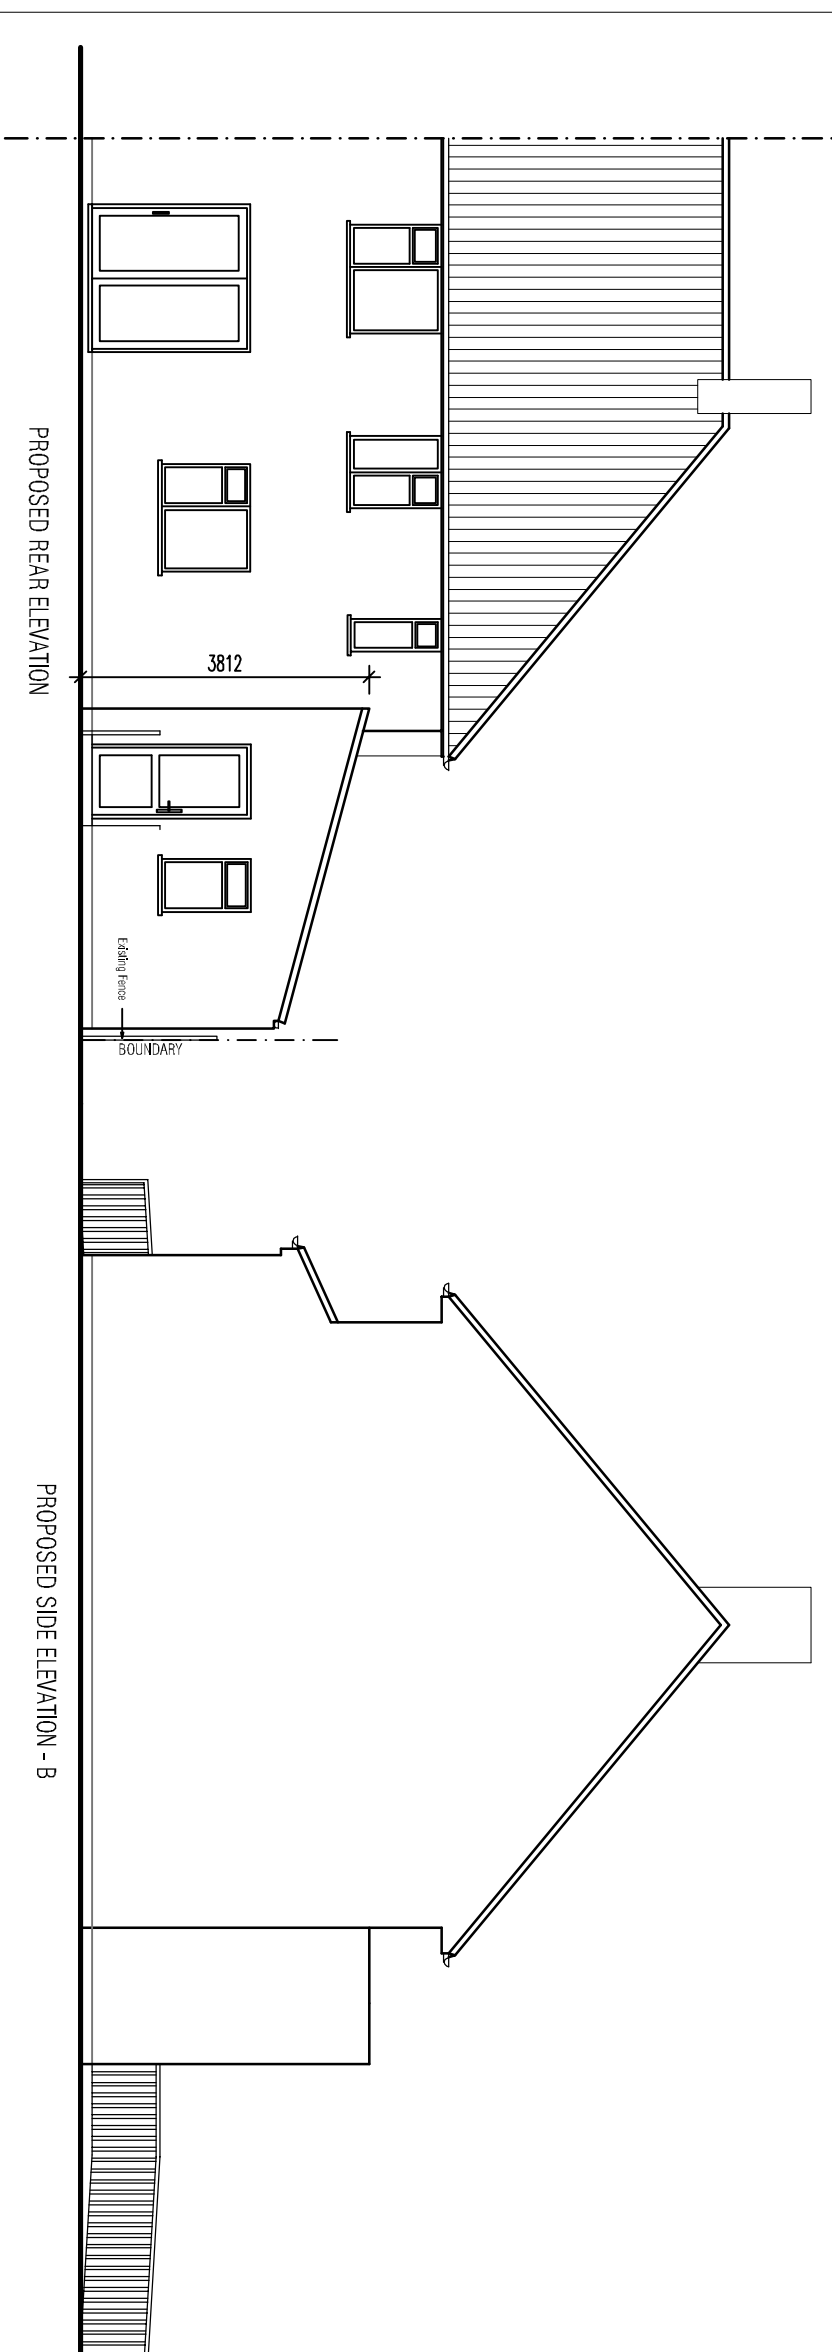


GENERAL NOTES
 Do not scale from this drawing.
 This drawing has been prepared solely
 for planning purpose only.

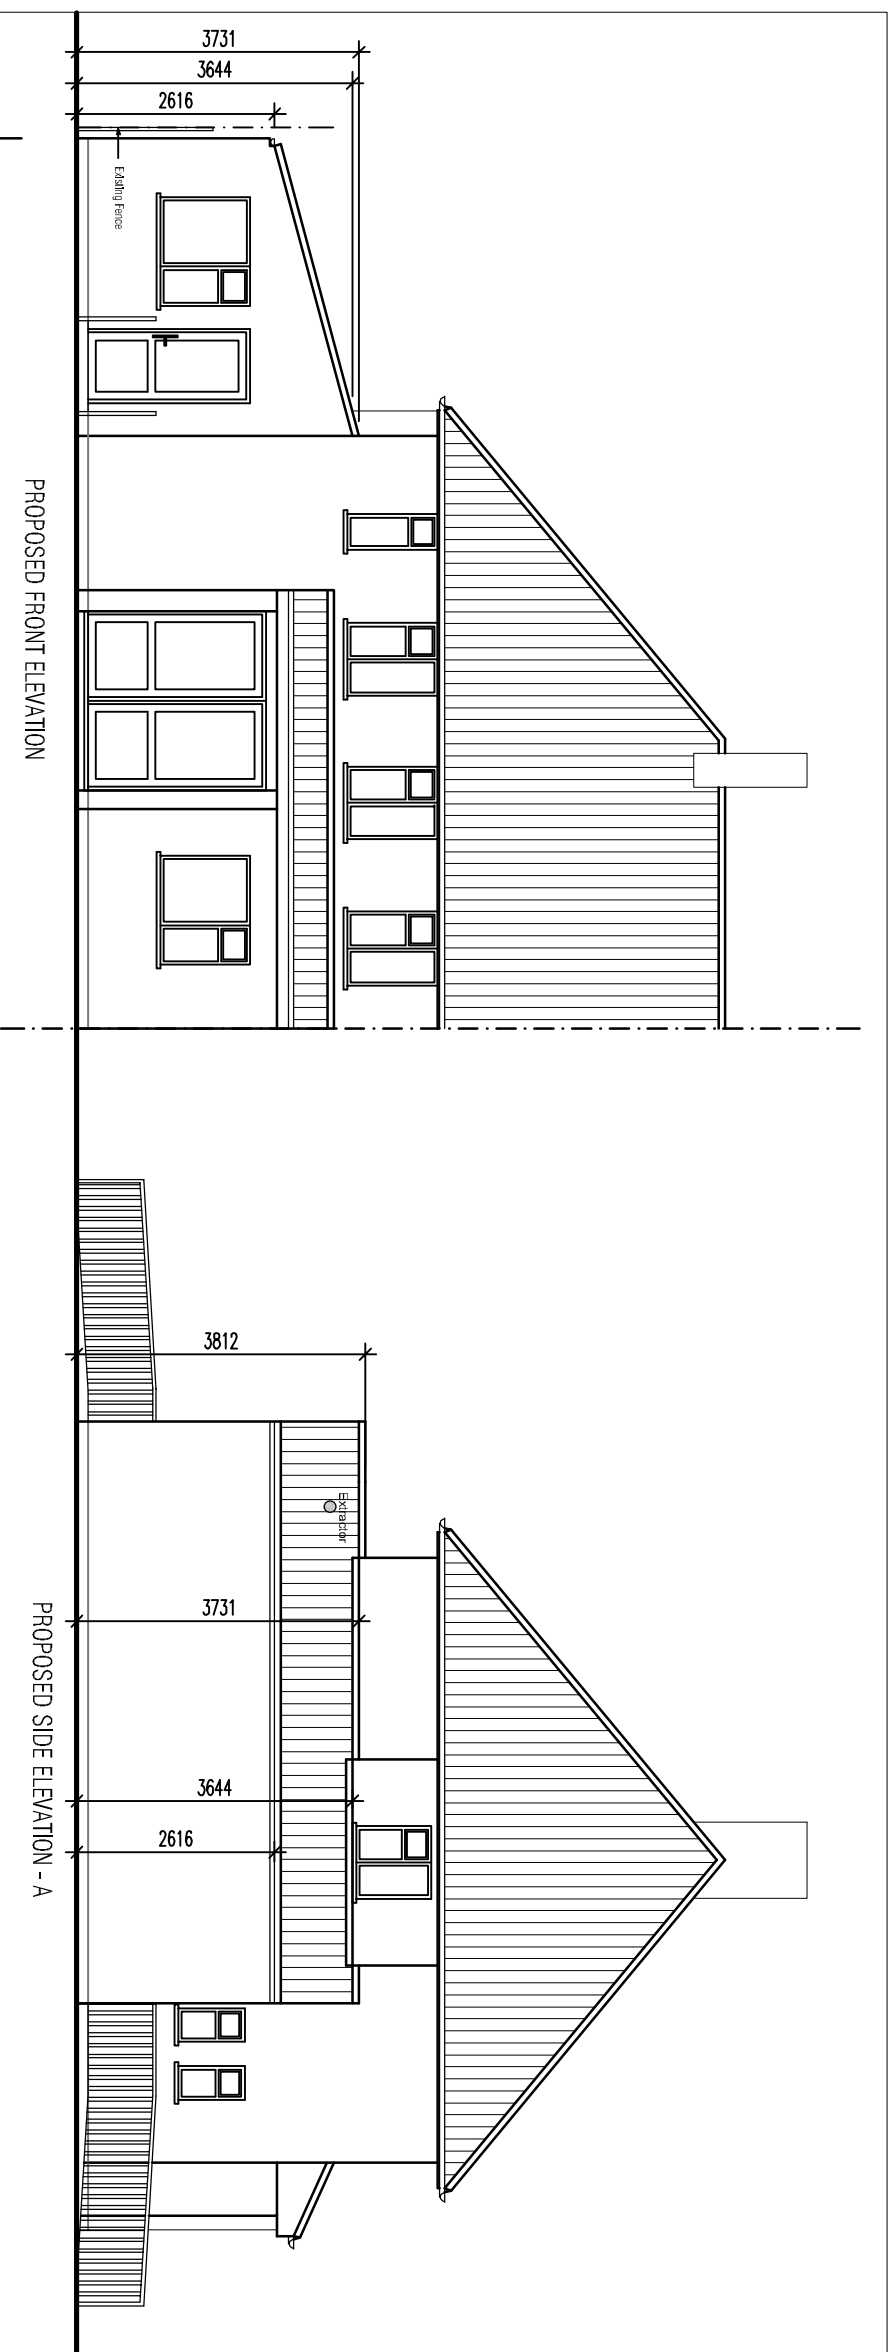

No.	Description	Date
B	Drawing updated	16.11.2023
A	First issue	07.11.2023

architecture
365

+447983399646
 Architecture365 Ltd
 contact@architecture365.co.uk
 www.architecture365.co.uk
 20 Lymouth Road
 Leicester
 LE5 1NA
Project
 95 BASSETT AVENUE LE8 5QG

Drawing Title	
PROPOSED ELEVATIONS	
Drawing No.	Rev
PL95 A202	B
Scale @ A3	
1:100	