

Block Plan - Scale 1:500




0 10 20 30 40 50

Scale 1:1250 - Metres

0 5 10 15 20 25

Scale 1:500 - Metres

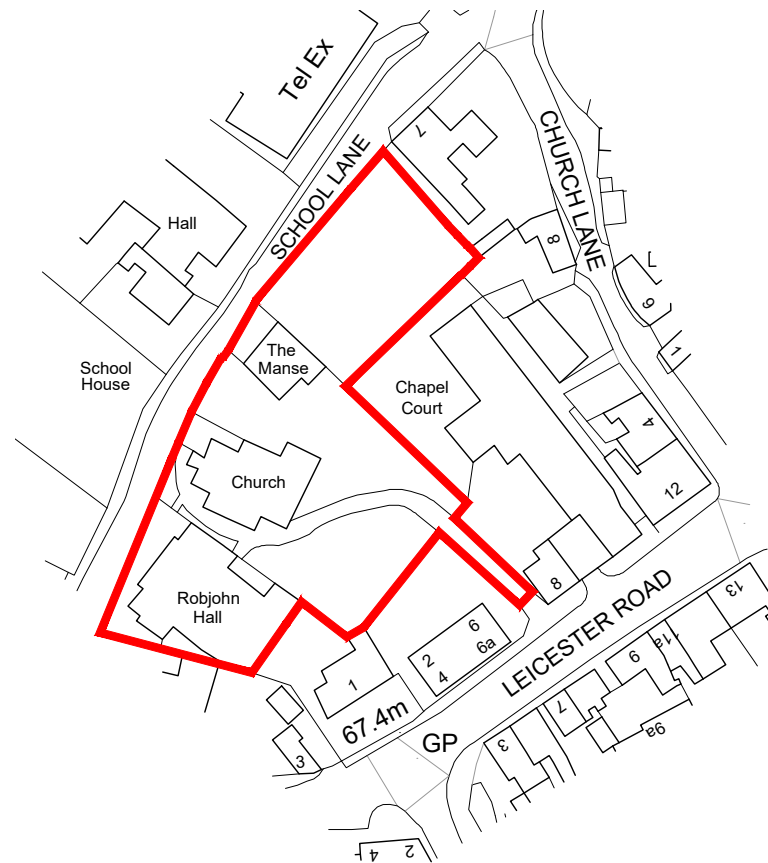

Site Location Plan - Scale 1:1250

Ordnance Survey, (c) Crown Copyright 2018. All rights reserved. Licence number 100022432

# RM James

Architectural Design and Technology

0116 286 6370  
 enquiries@rmjames.co.uk  
 www.rmjames.co.uk



CLIENT Narborough Congregational Church		
PROJECT Manse Repairs		
DRAWING Site Location Plan Block Plan		
SCALE as noted @ A4	DATE November 2023	
STATUS PLANNING		
PROJECT No 23/387	DRAWING No 23/387 PL01	REVISION A