



SITE LOCATION PLAN
 AREA 2 HA
 SCALE: 1:1250 on A4
 CENTRE COORDINATES: 454490 , 294843

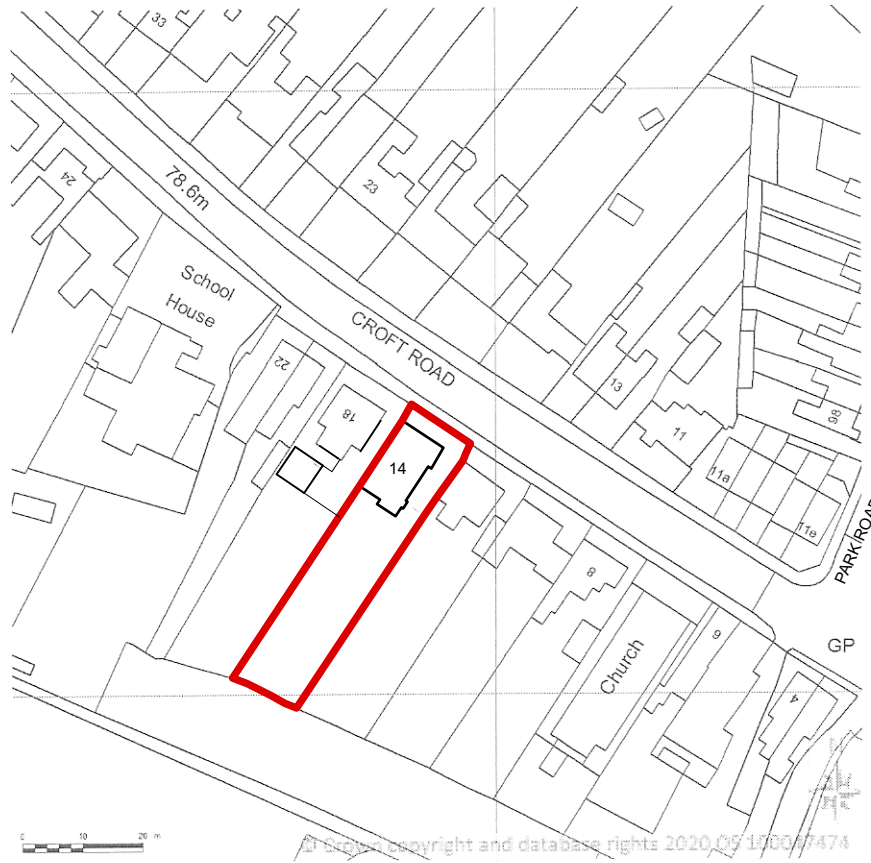

Supplied by Streetwise Maps Ltd
www.streetwise.net
 Licence No: 100047474
 09:52:27 07/01/2020

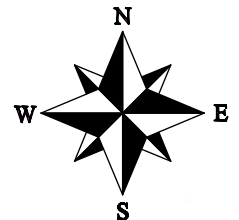

DRAWING TITLE	LOCATION PLAN		<p>PETER THOMPSON ARCHITECTURAL SERVICES</p> <p>T 01455 284921 E MAIL@PETERTHOMPSONADT.CO.UK W PETERTHOMPSONADT.CO.UK A PROVIDENCE HOUSE 49 LEICESTER RD BROUGHTON ASTLEY LEICESTERSHIRE LE9 6QE</p>
PROJECT TITLE	PROPOSED SINGLE STOREY REAR EXTENSION 14 CROFT ROAD COSBY LEICS LE9 1SE		
SCALE	1:1250 @ A4	DATE	04.07.2023

