

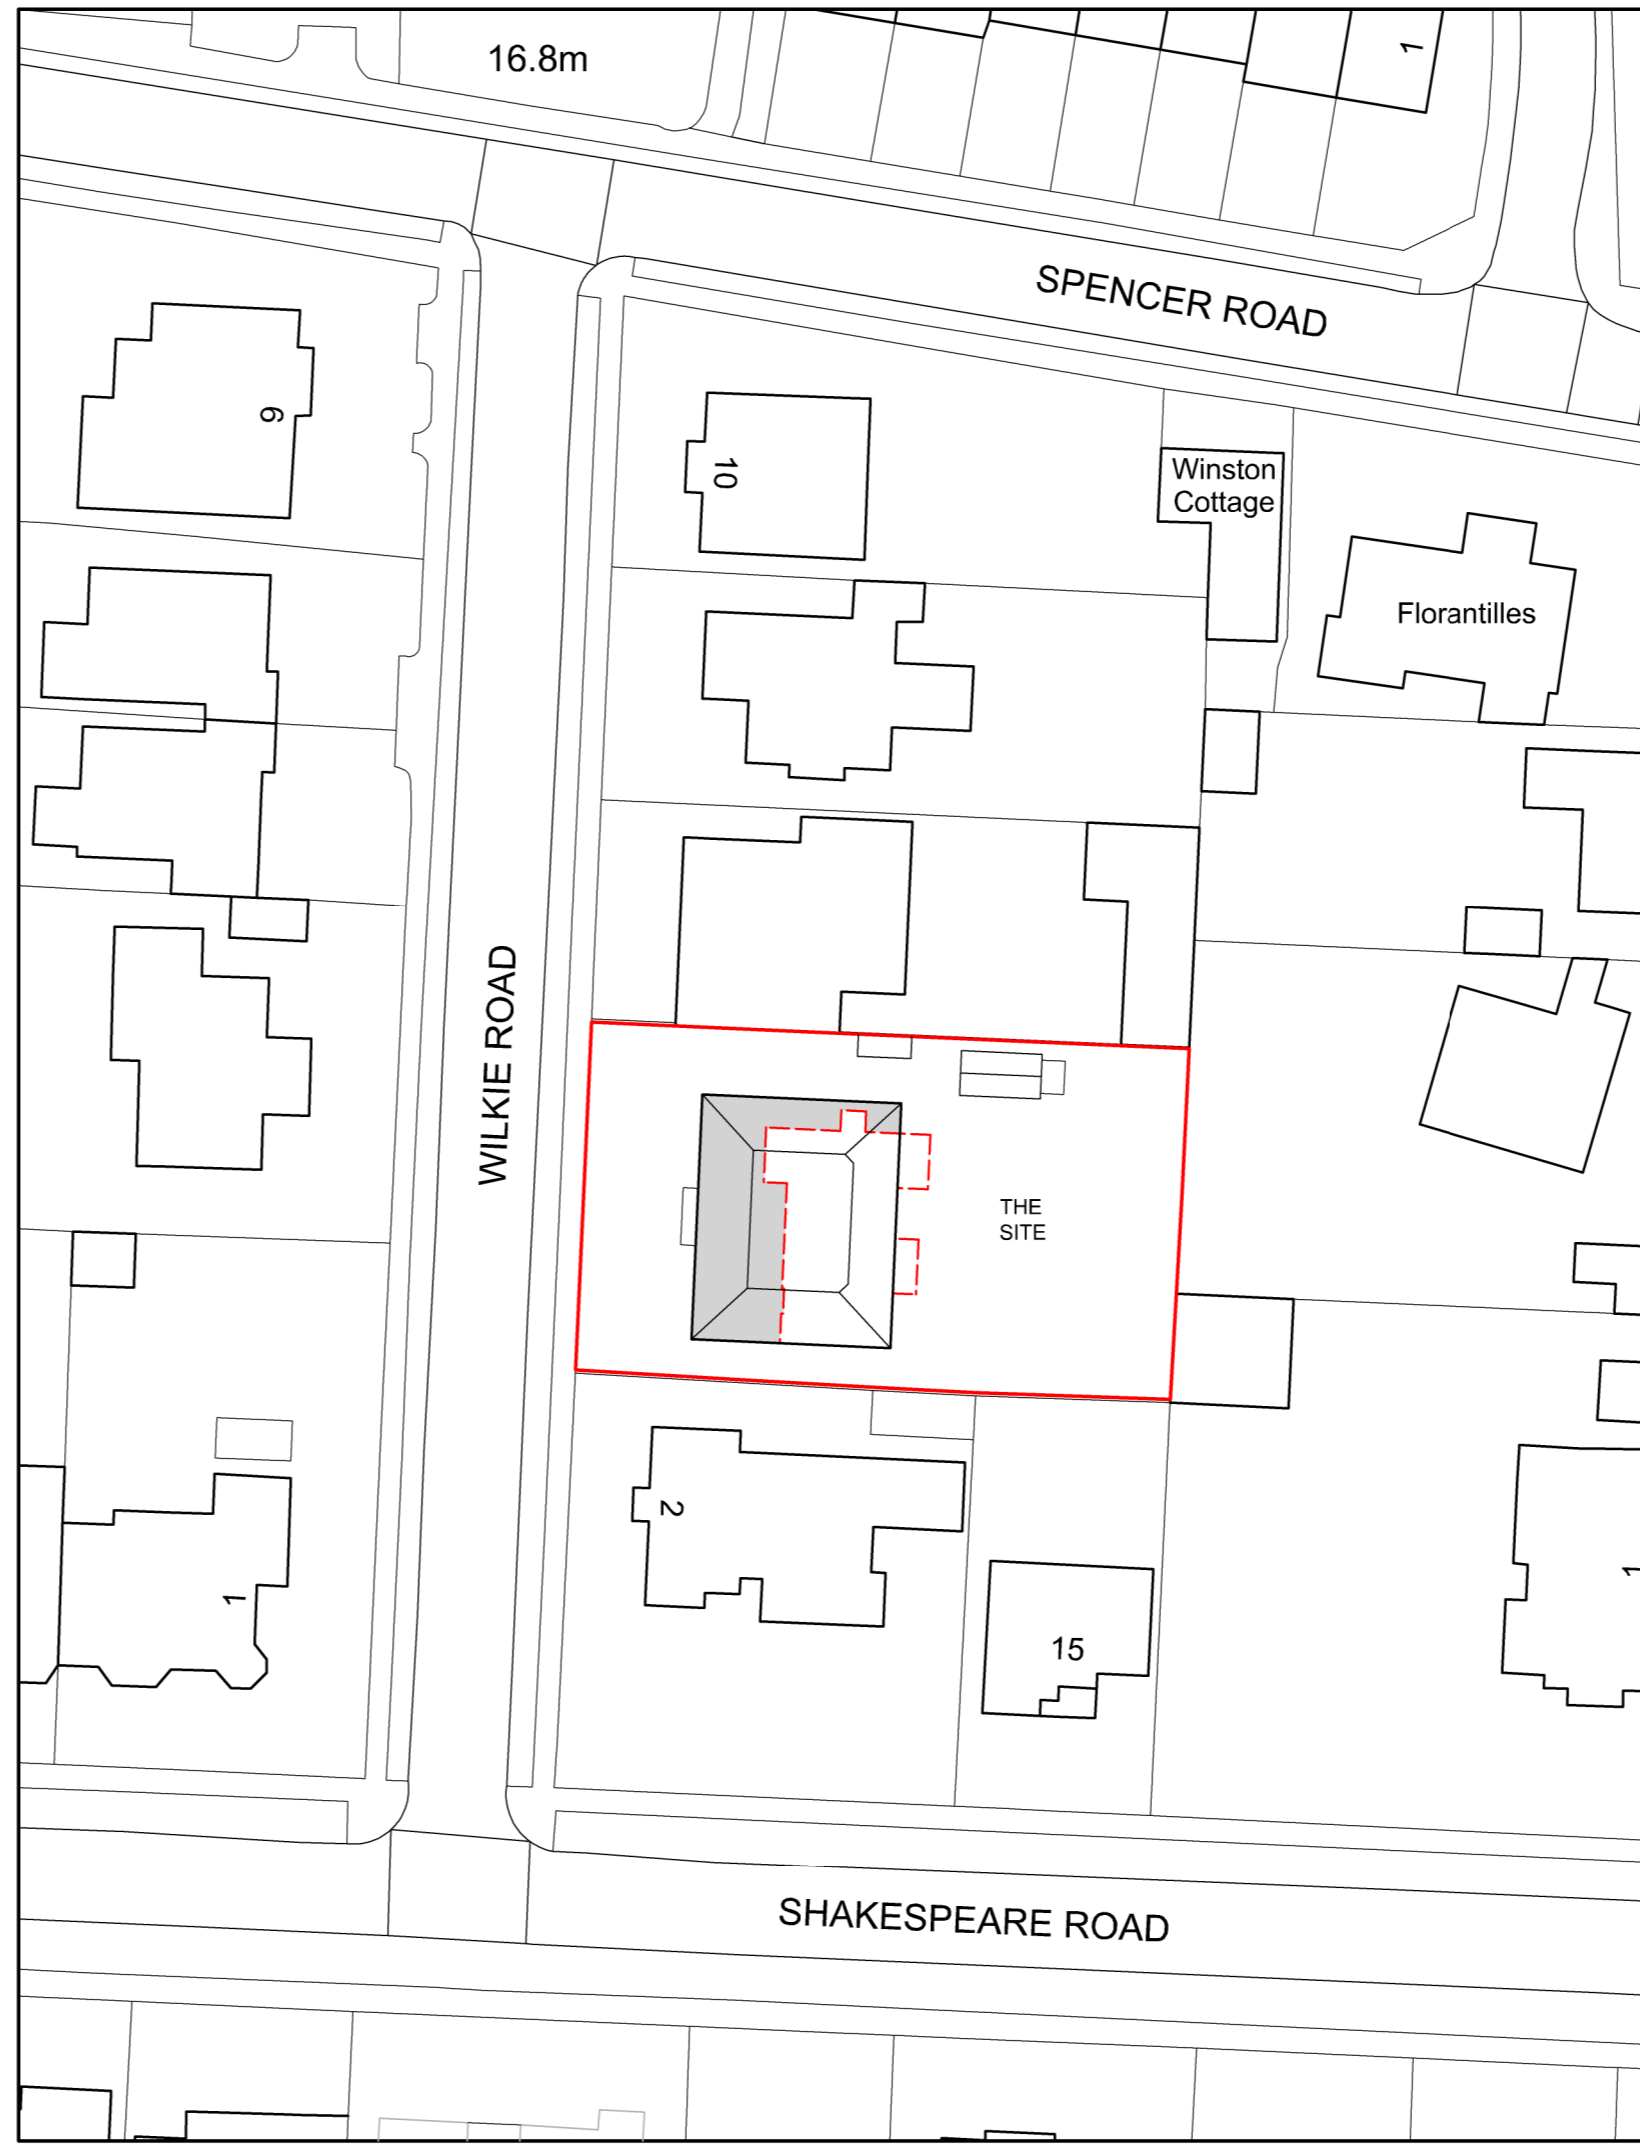
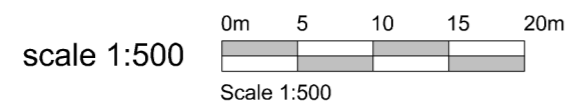




Existing block plan

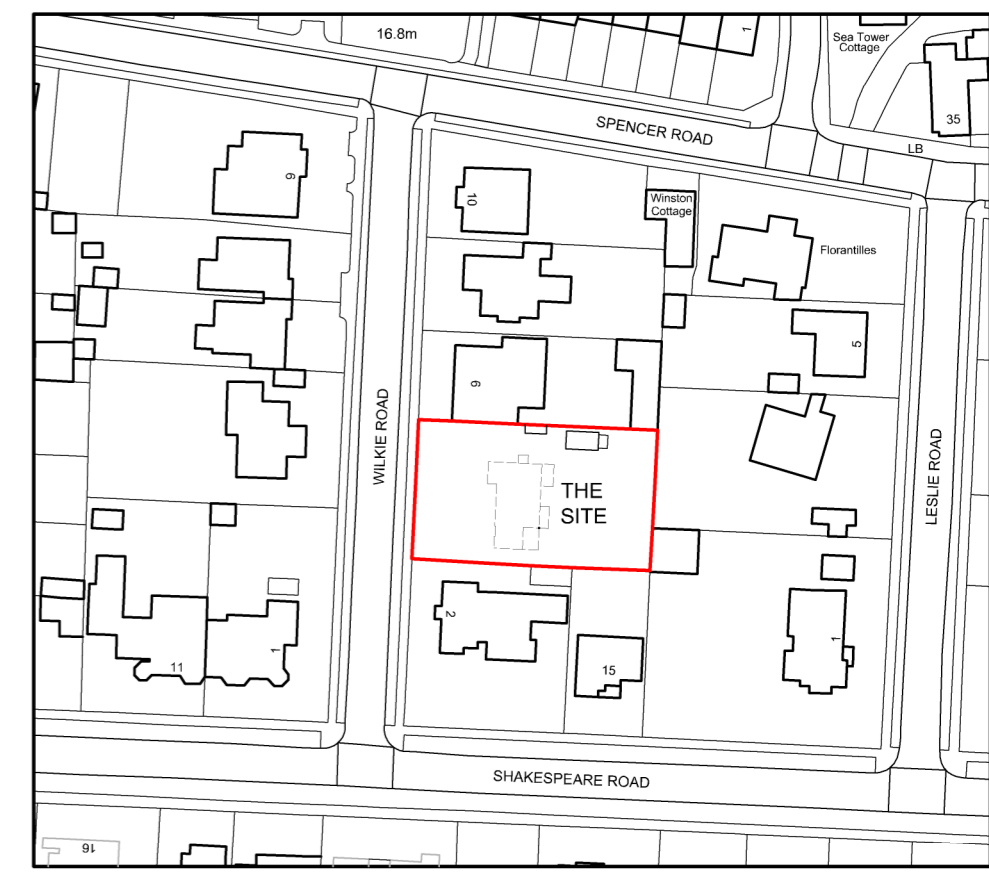

Proposed block plan

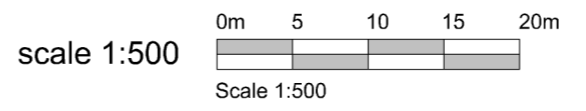

Site location plan

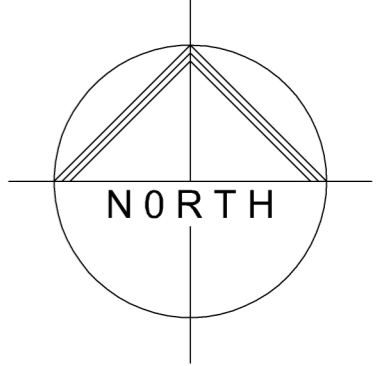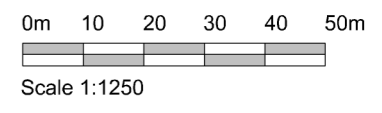

Project Address:
4 Wilkie Road
Birchington
Kent CT7 9HE

Drawing Title:
block plans
site location plan

Scale: **as stated @ A2** Date: **November 2023**

Drawing Number: **WR/692/BP-01** Revision:

Client **Mr J Moyce**

Nigel Bradbury Designs
 Office Suite B, Willow Walk Business Centre
 Start's Hill Road, Farnborough, Kent, BR6 7AA
 Telephone: 01689 852609
 e-mail: nigel@nigelbradburydesigns.co.uk

Drawing Status: Issued for planning Date: 13.11.2023
 © Copyright Nigel Bradbury Designs