



PLANNING NOTE:
 THESE DRAWINGS HAVE BEEN PREPARED BY EP Architects Ltd. FOR THE PURPOSE OF ACHIEVING PLANNING APPROVAL ONLY. THIS DOCUMENT IS NOT TO BE USED AS CONSTRUCTION INFORMATION. EP Architects Ltd. ACCEPT NO RESPONSIBILITY FOR ANY INACCURACIES CONTAINED HERE IN OR ARISING FROM THE USE OF THESE DRAWINGS BY THIRD PARTIES.

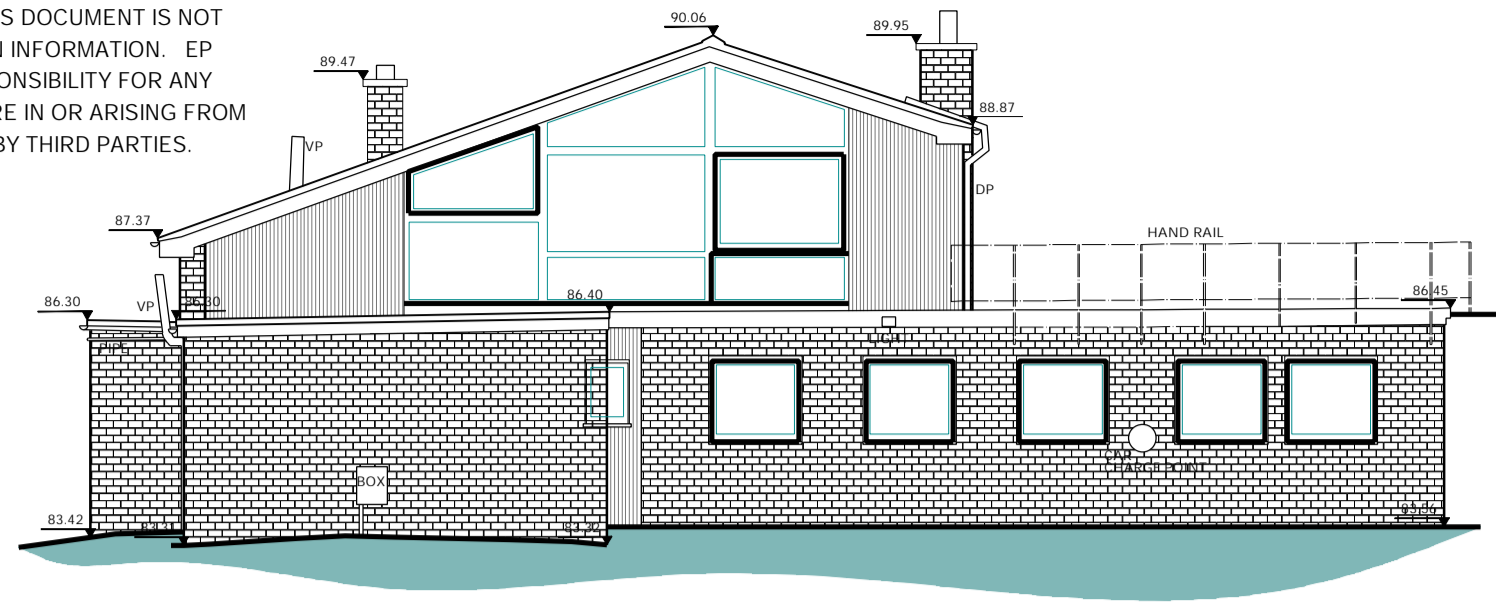


SOUTH WEST ELEVATION
 100

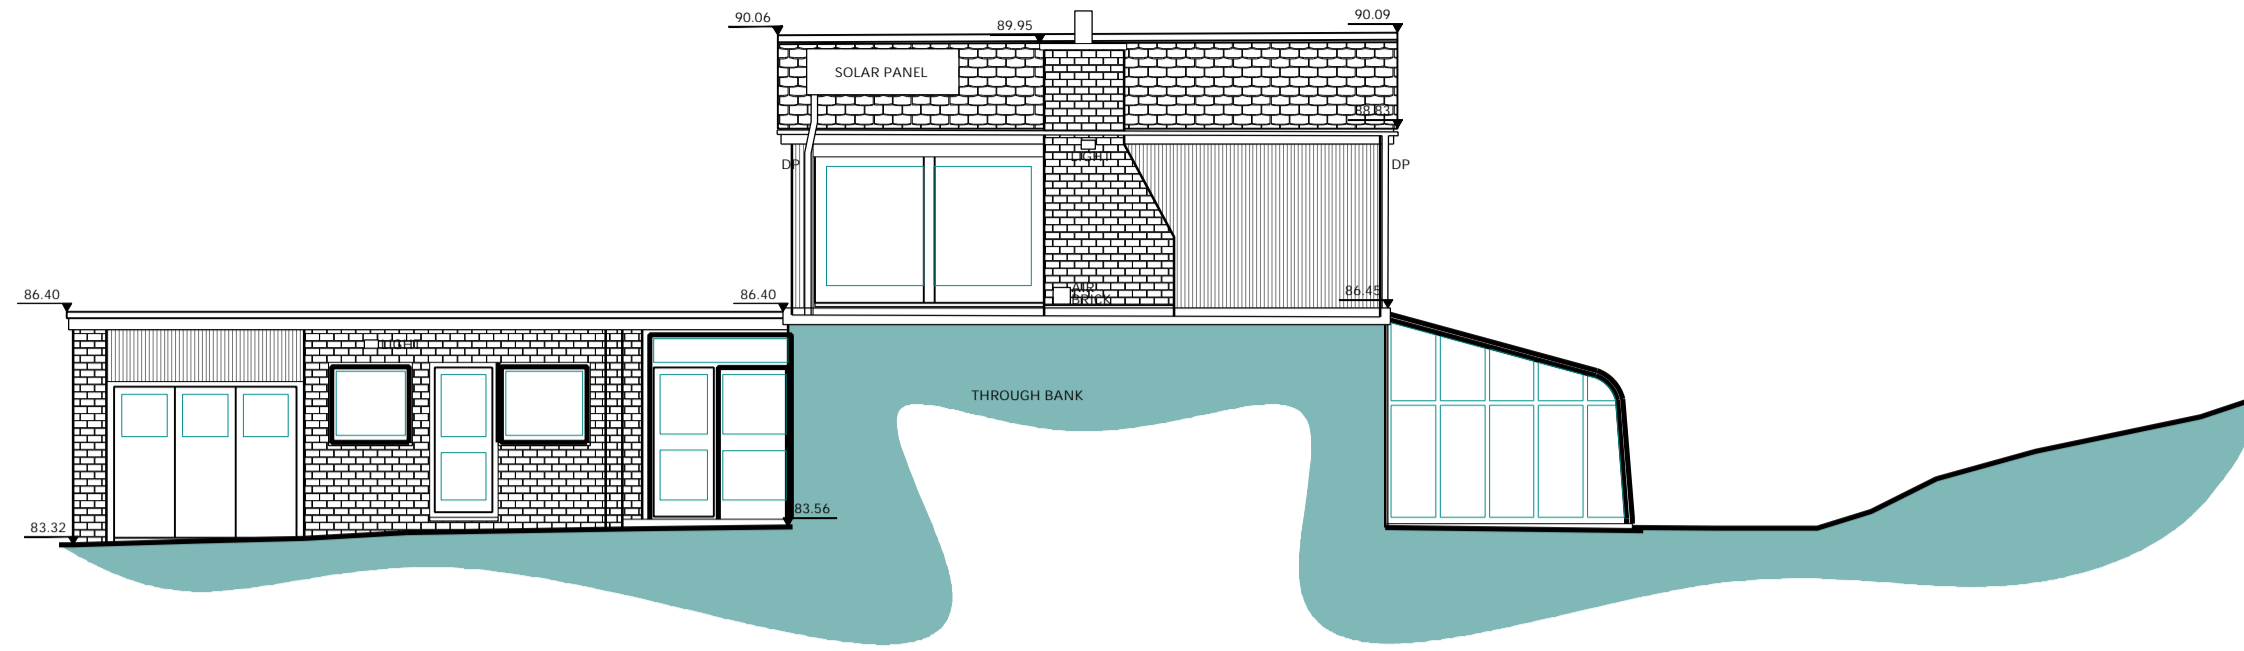



SOUTH EAST ELEVATION
 100



NORTH EAST ELEVATION

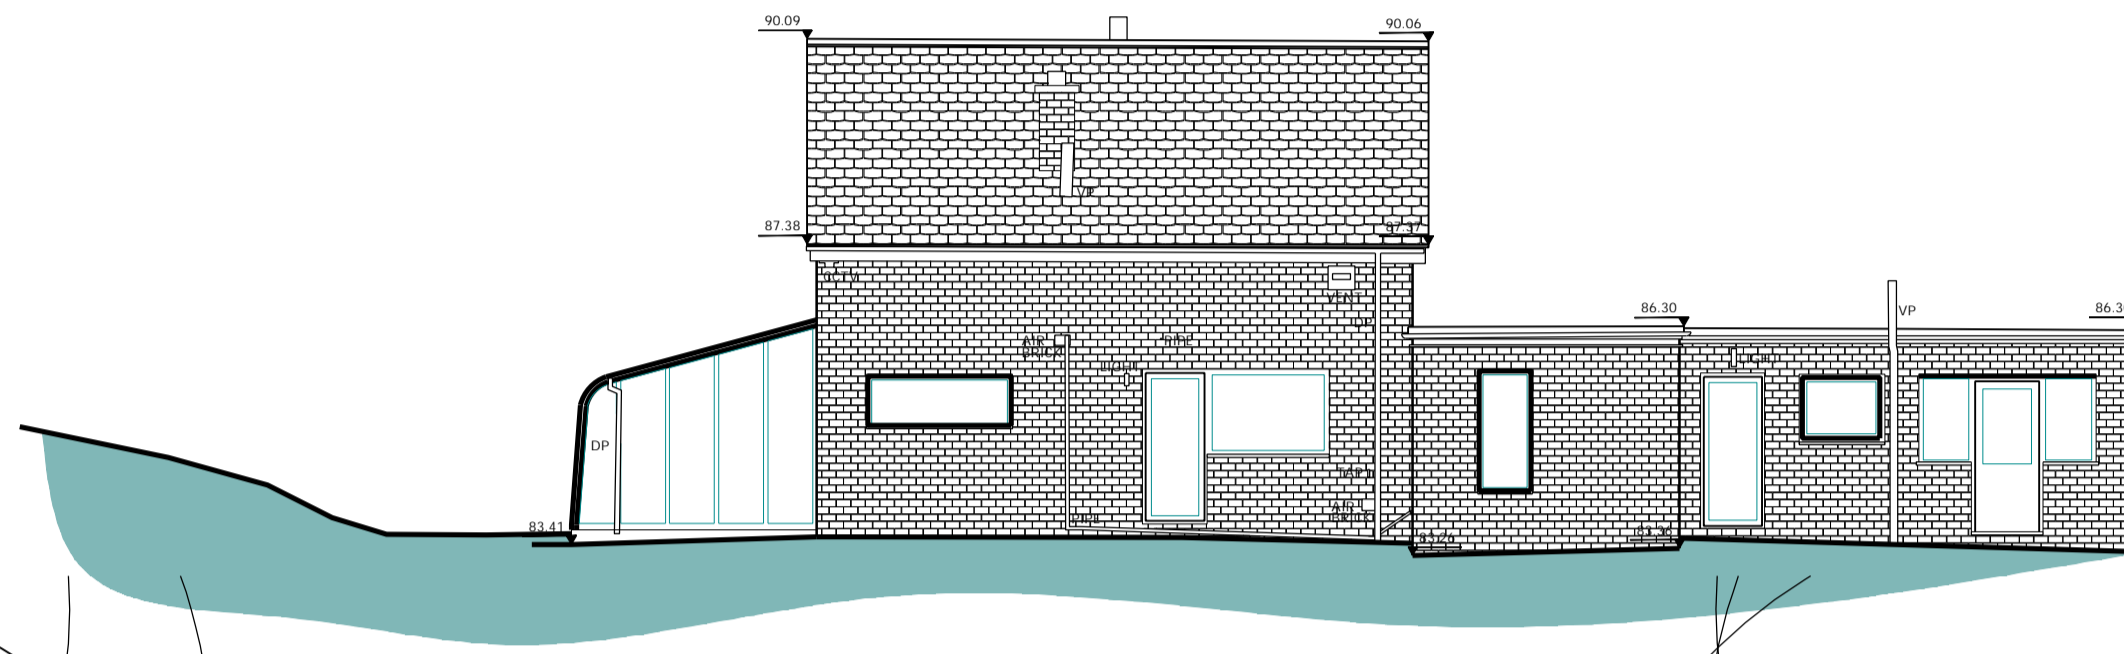


NORTH WEST ELEVATION
 100

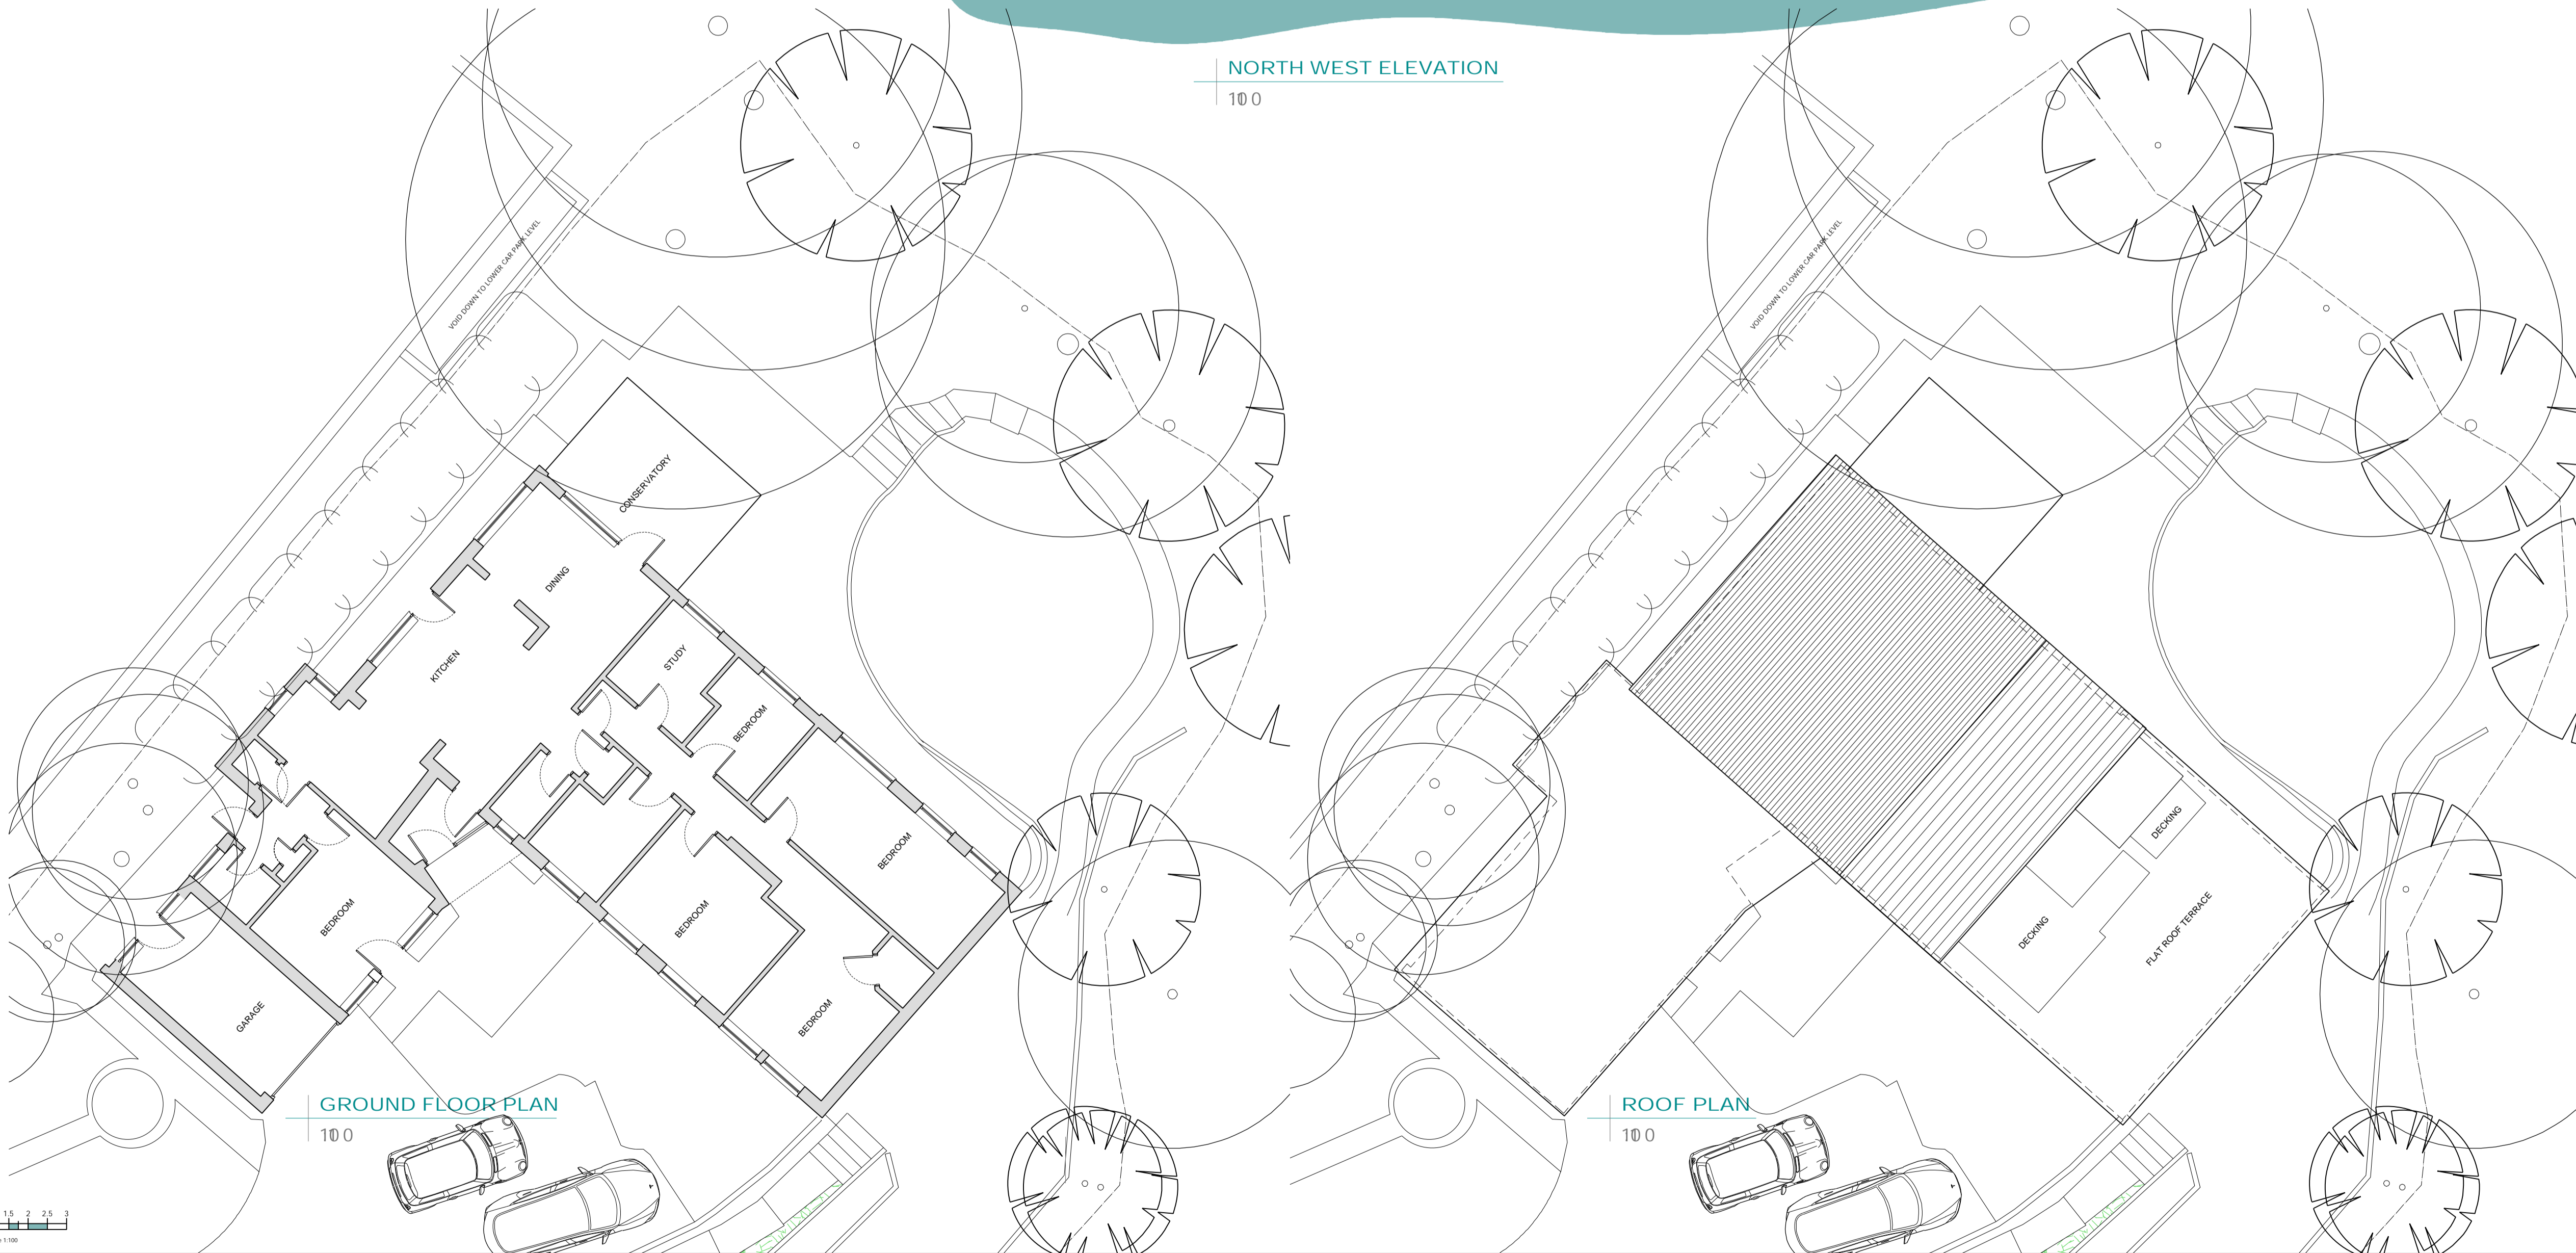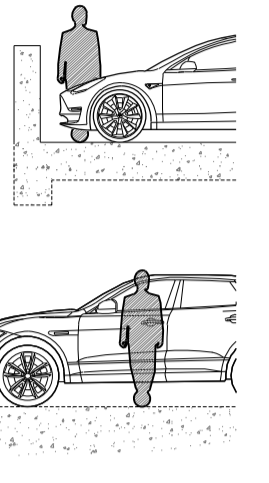


GROUND FLOOR PLAN
 100

ROOF PLAN
 100

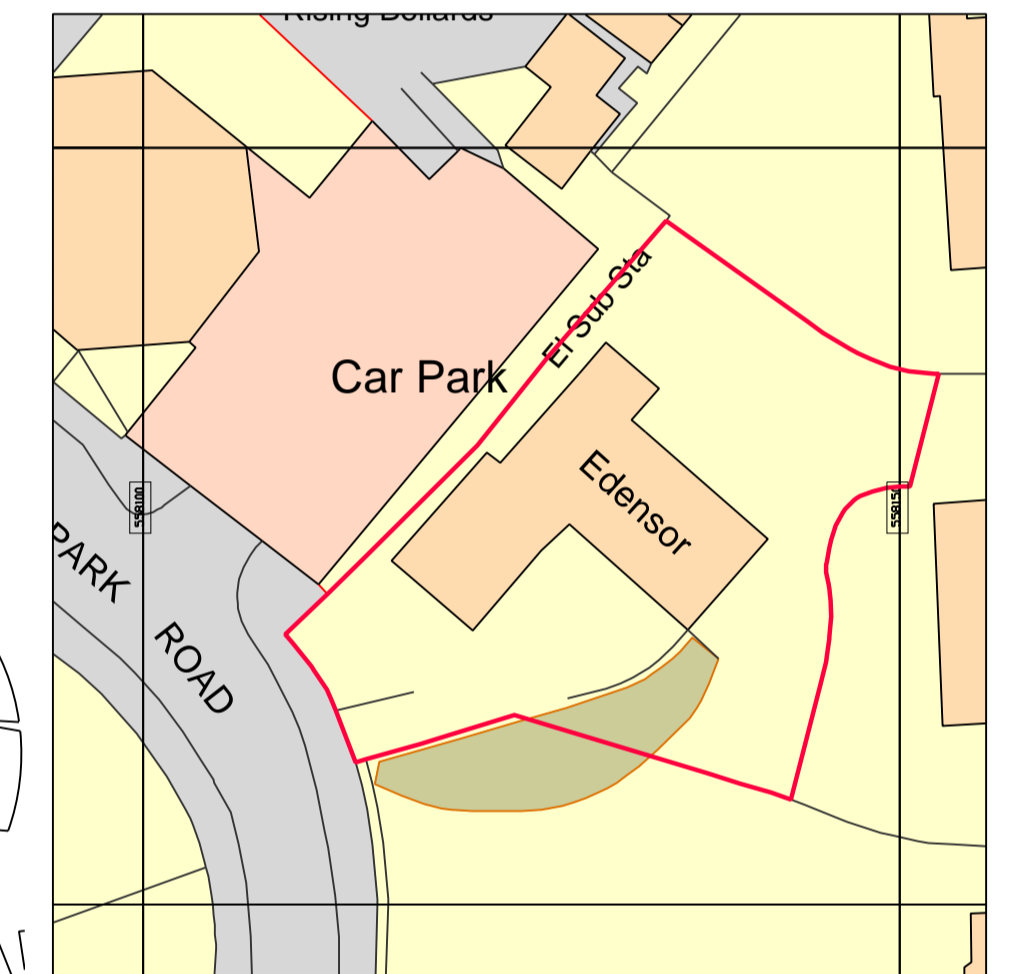

BLOCK PLAN
 1500

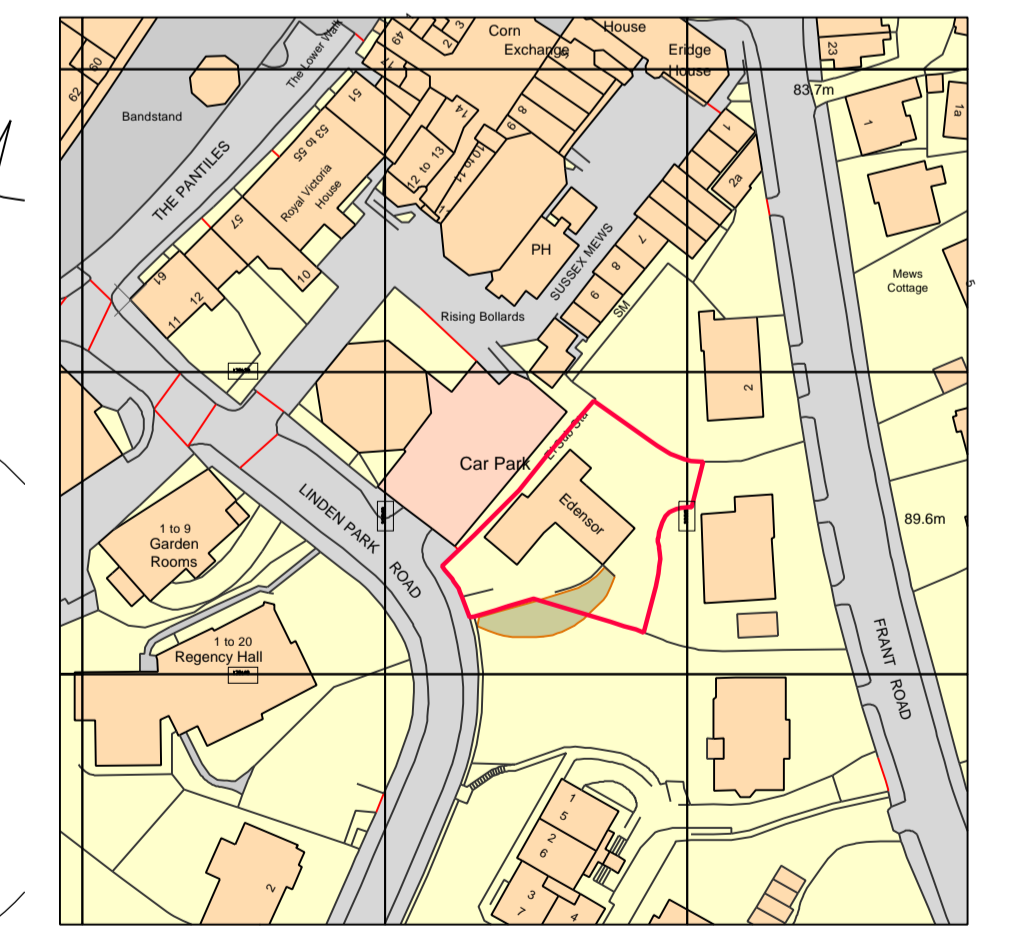

SITE LOCATION PLAN

ep architects
 The Oast, Church Farm,
 Ulcombe Hill, Ulcombe
 Maidstone,
 Kent

DRAWING
 19 5 6
 E.01
 Rev A

PROJECT DETAILS

INDOOR POOL, EDENSOR

Linden Park Rd, Tunbridge Wells, TN2 5QL

DRAWING TITLE
**SURVEY BY OTHERS
 PLANS & ELEVATIONS**
 1:100 @ A 1

