




**PLANNING NOTE:**  
 THESE DRAWINGS HAVE BEEN PREPARED BY EP Architects Ltd. FOR THE PURPOSE OF ACHIEVING PLANNING APPROVAL ONLY. THIS DOCUMENT IS NOT TO BE USED AS CONSTRUCTION INFORMATION. EP Architects Ltd. ACCEPT NO RESPONSIBILITY FOR ANY INACCURACIES CONTAINED HERE IN OR ARISING FROM THE USE OF THESE DRAWINGS BY THIRD PARTIES.

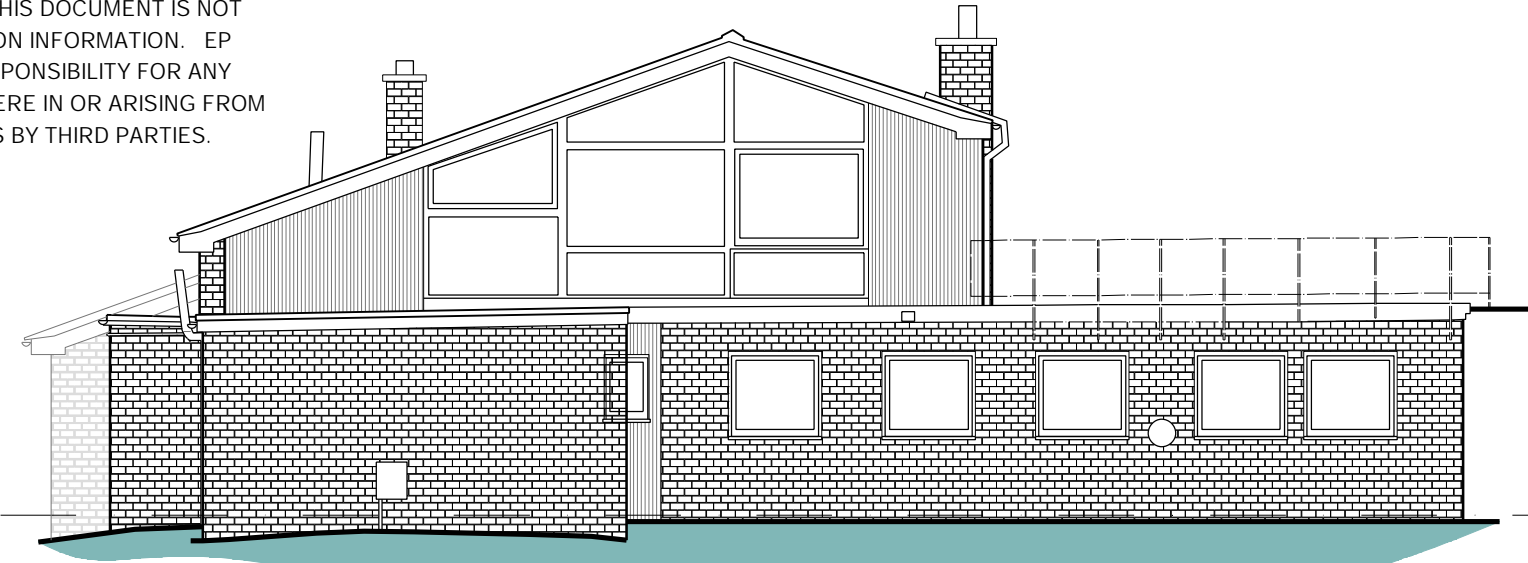


**SOUTH WEST ELEVATION**  
100

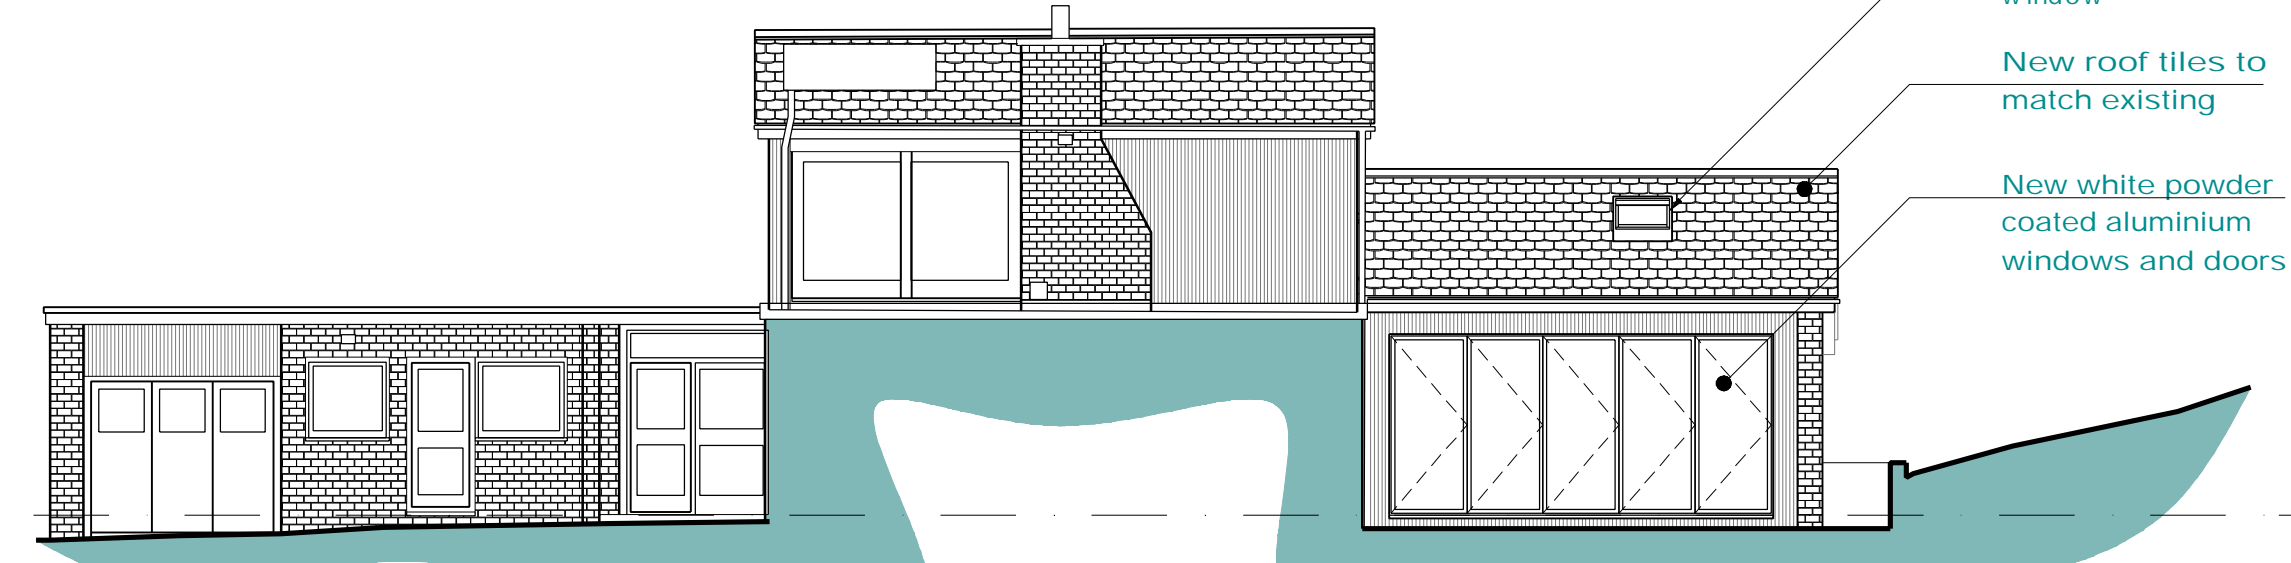

**SOUTH EAST ELEVATION**  
100

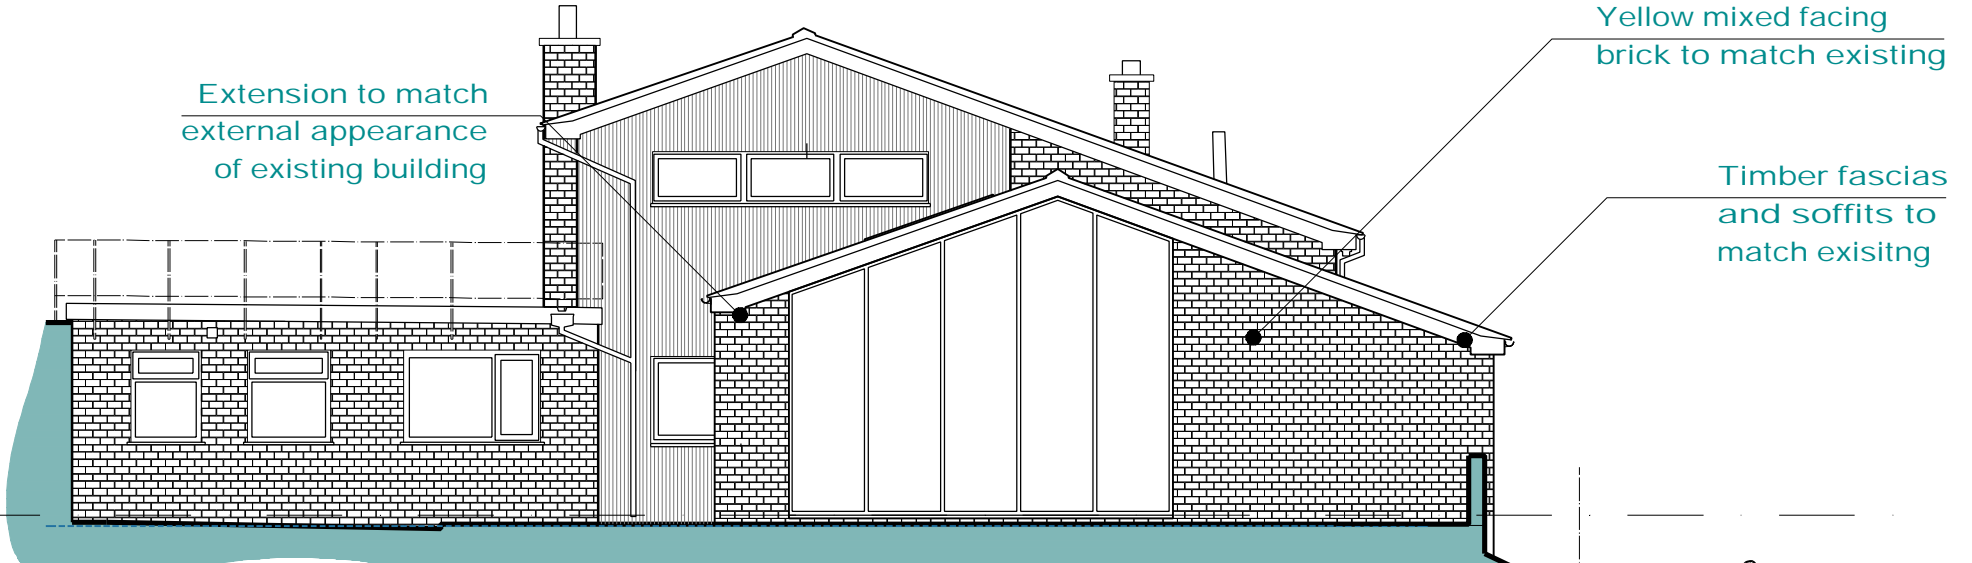

**NORTH EAST ELEVATION**  
100

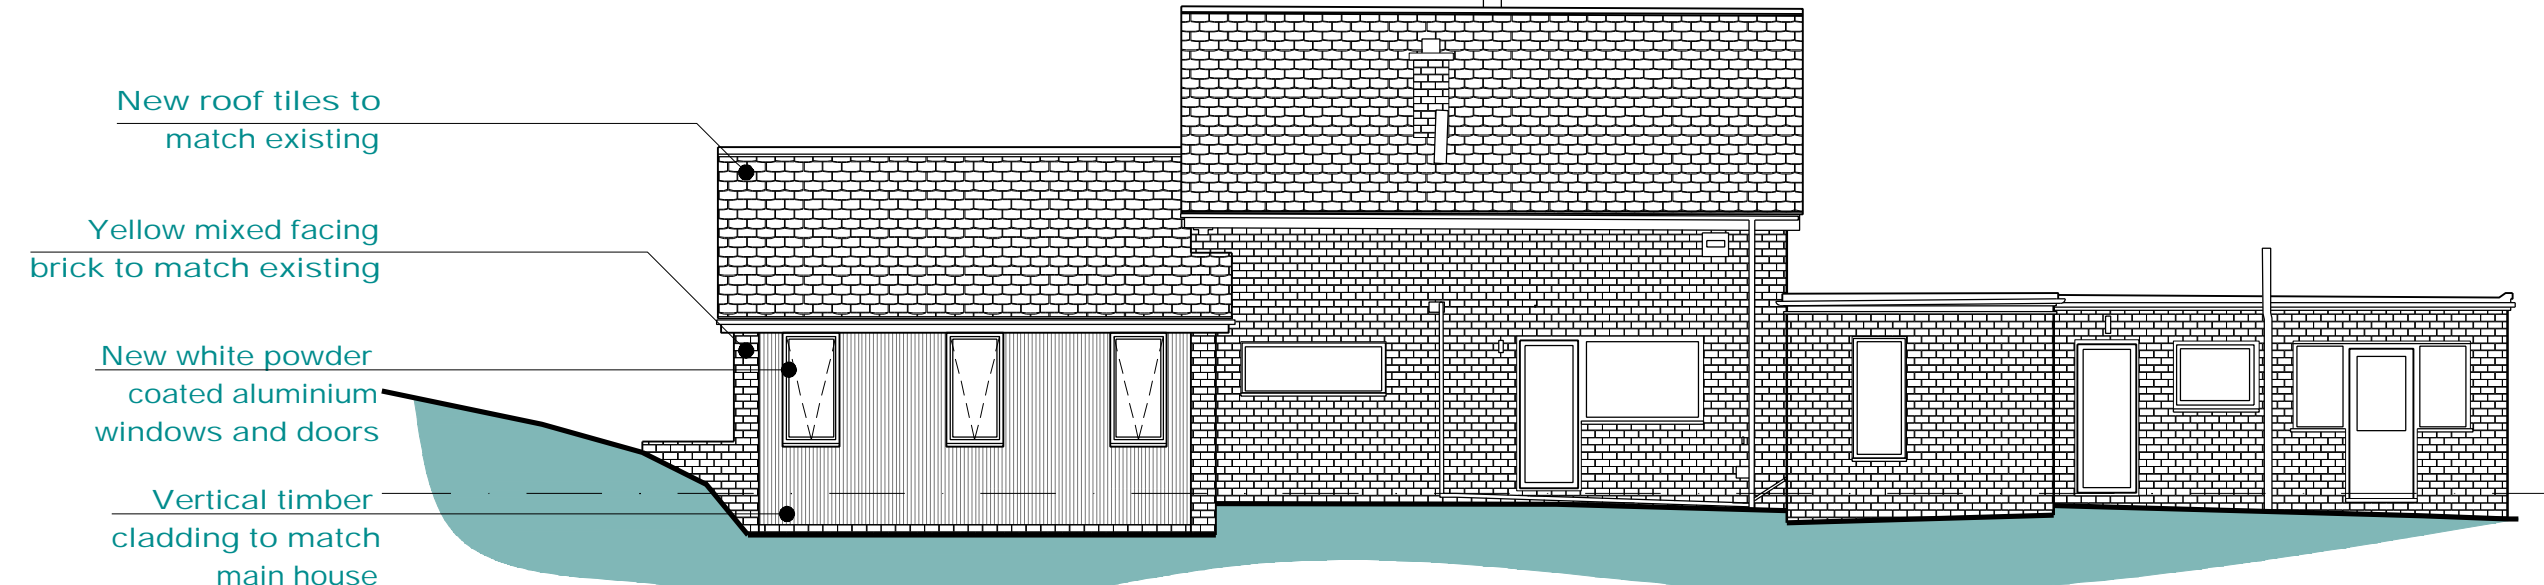



**NORTH WEST ELEVATION**  
100

New Velux roof window  
 New roof tiles to match existing  
 New white powder coated aluminium windows and doors

Extension to match external appearance of existing building


Yellow mixed facing brick to match existing  
 Timber fascias and soffits to match existing

New roof tiles to match existing  
 Yellow mixed facing brick to match existing  
 New white powder coated aluminium windows and doors  
 Vertical timber cladding to match main house

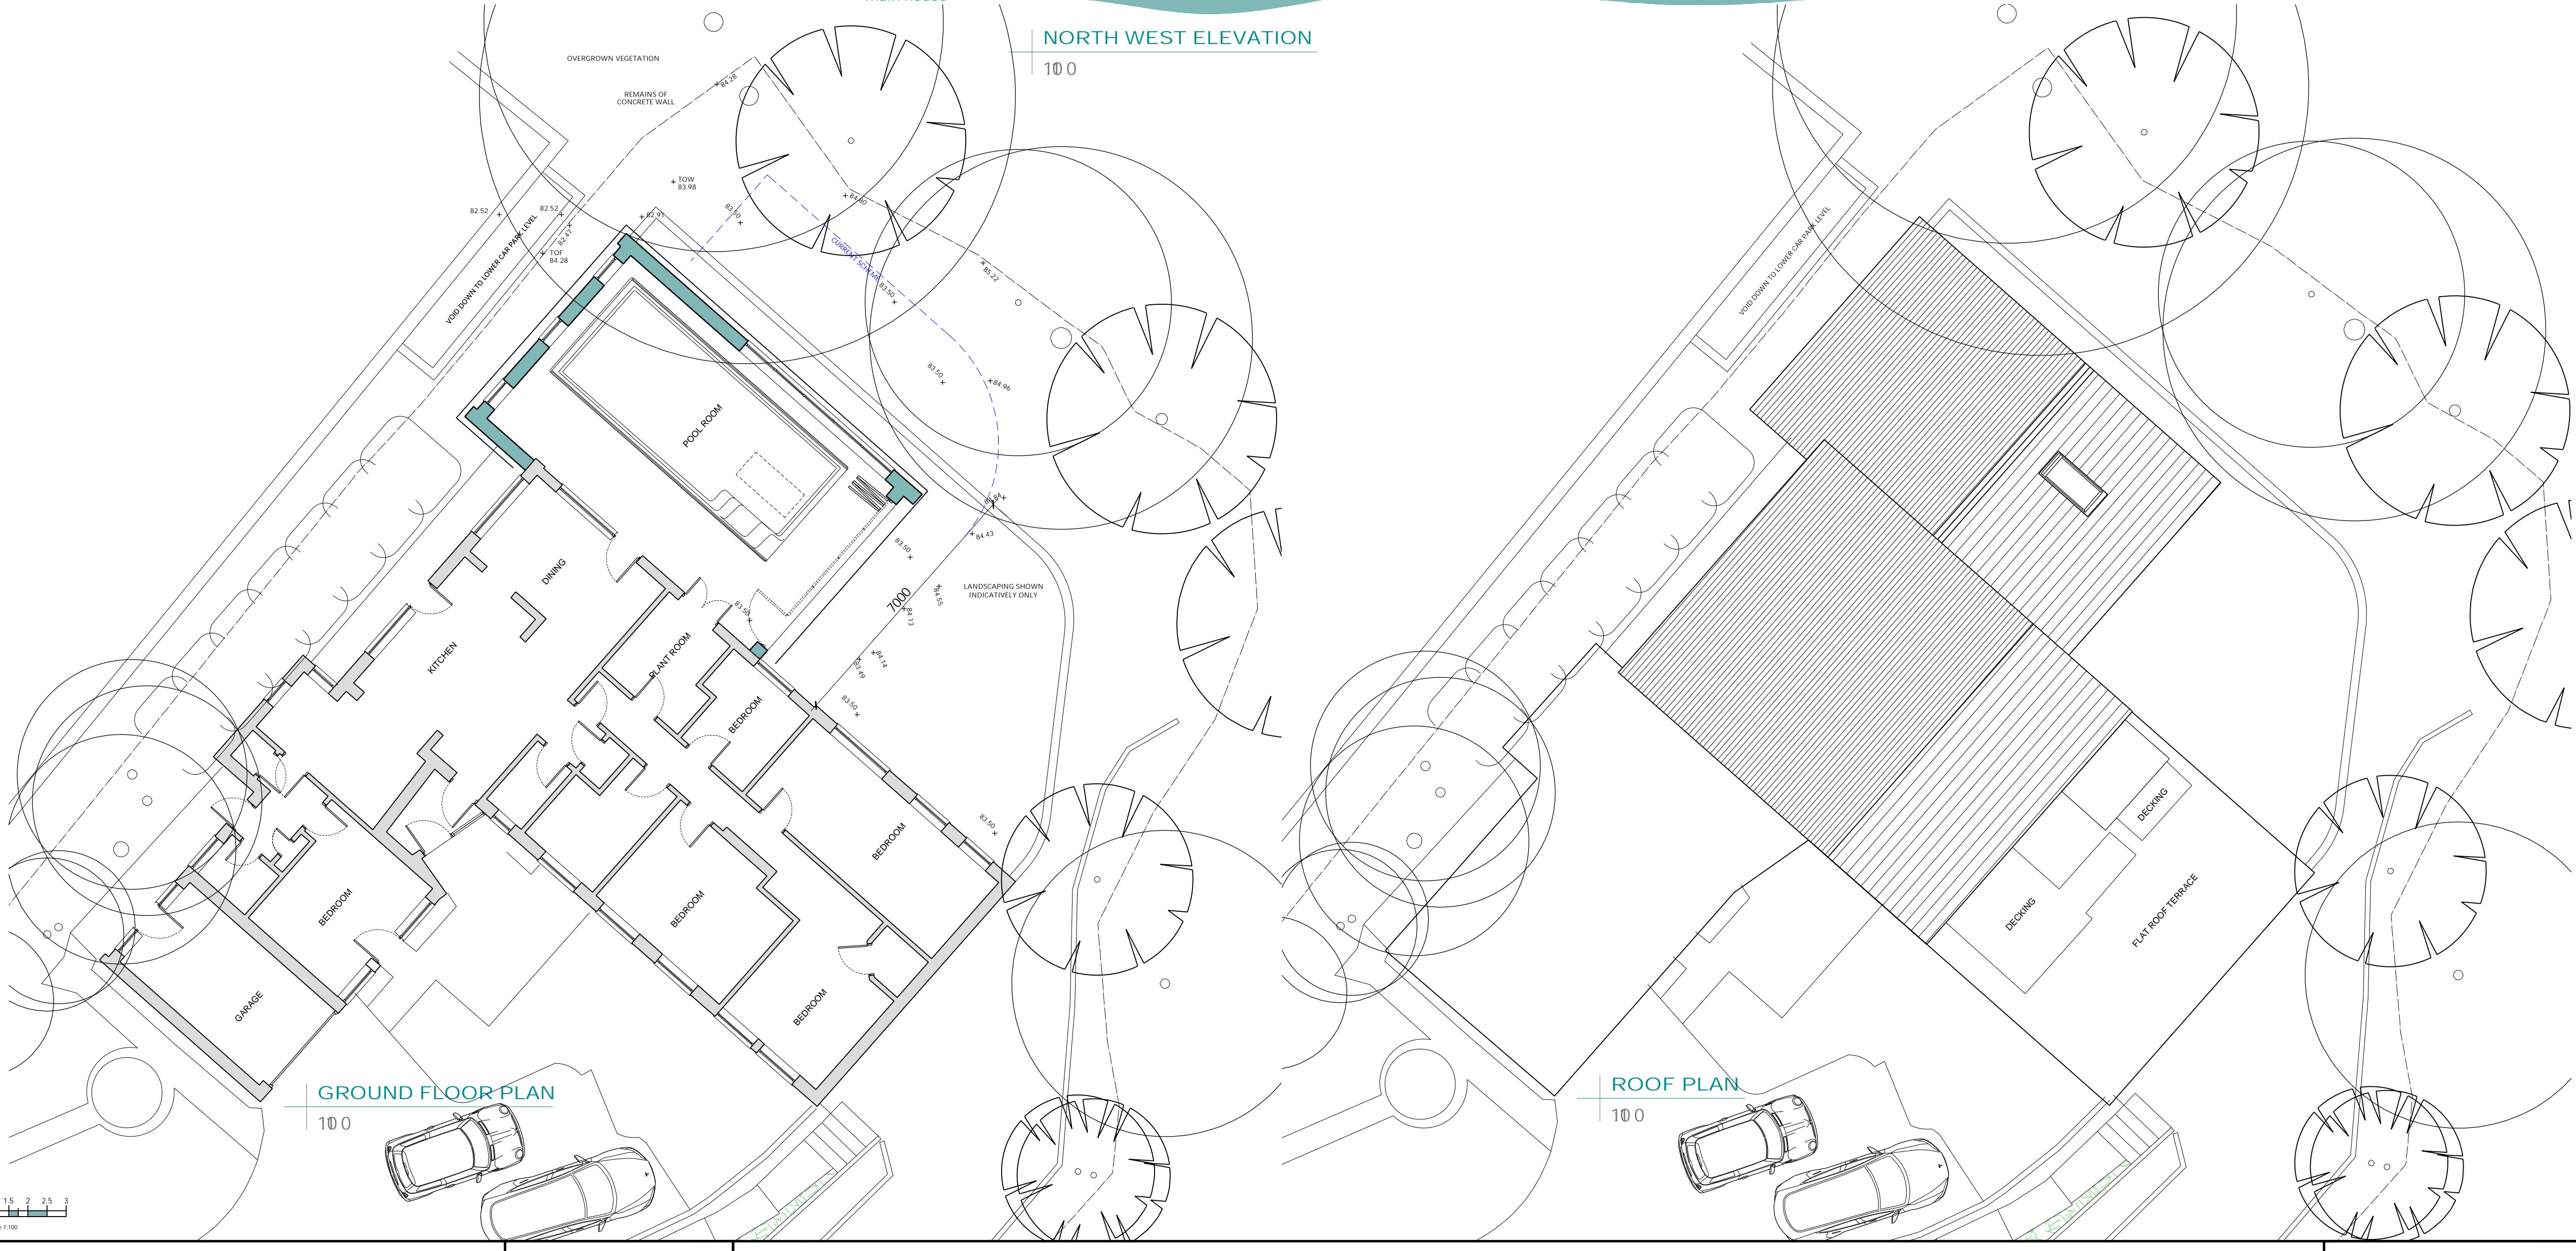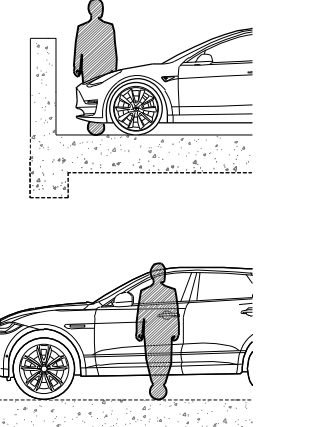


**GROUND FLOOR PLAN**  
100

**ROOF PLAN**  
100

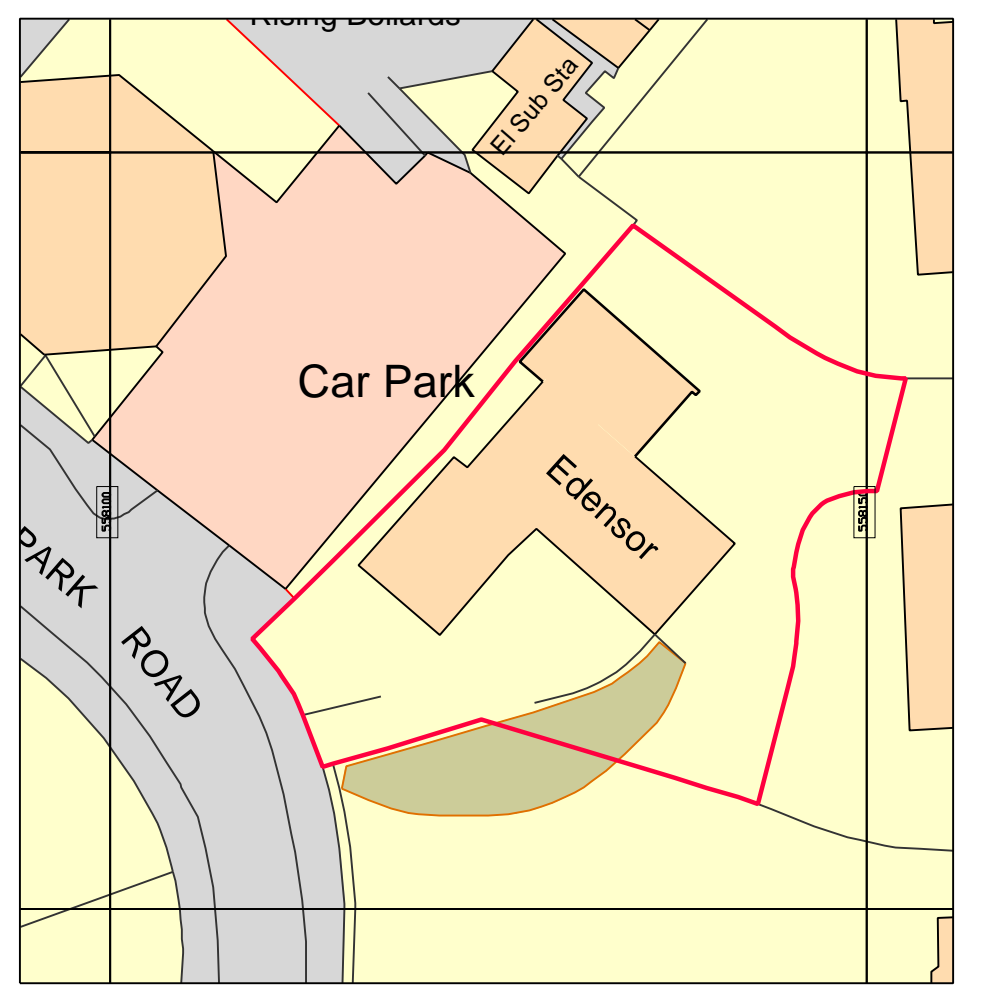

**BLOCK PLAN**  
1500

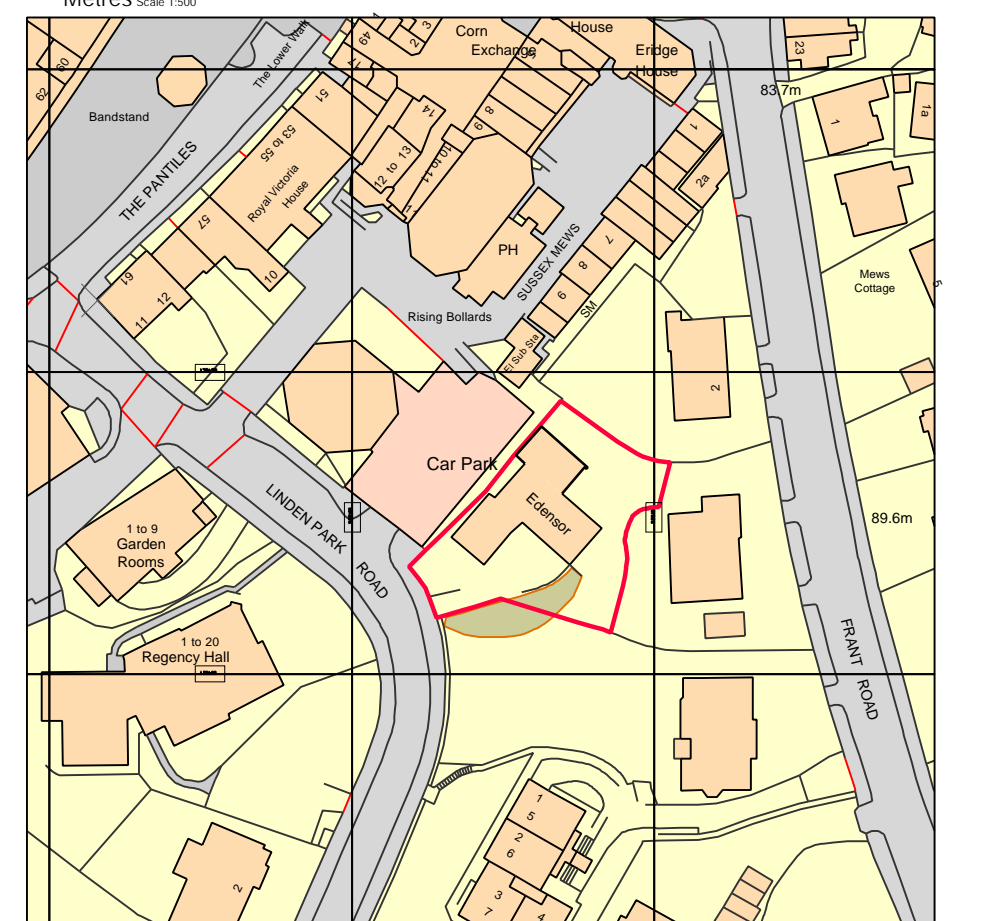

**SITE LOCATION PLAN**  
1:12 5:0

**ep architects**  
 The Oast, Church Farm, Ulcombe Hill, Ulcombe, Maidstone, Kent, ME17 1DN

**DRAWING**  
 19 5 6  
**P.01**  
 Rev C

**PROJECT DETAILS**

# INDOOR POOL, EDENSOR

Linden Park Rd, Tunbridge Wells, TN2 5QL

**DRAWING TITLE**  
 PROPOSED  
**PLANS & ELEVATIONS**  
 1:100 @ A 1

