










Do not scale from this drawing. Dimensions to be verified on site by contractor prior to commencement of work.

This is the copyright of the practice and may not be reproduced in part or in whole without the prior written consent of the practice.

-  Proposed wall
-  Boundary line
-  Existing wall
-  Proposed beam
-  Existing removed
-  1.8m head height
-  Proposed rooflight
-  1.5m head height

NOTES

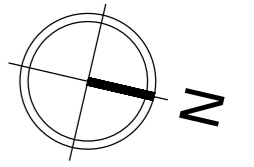

| REV | DATE | DESCRIPTION |
|-----|------|-------------|
| · | · | · |
| · | · | · |
| · | · | · |
| · | · | · |
| · | · | · |
| · | · | · |

JOB DESCRIPTION
Proposed two storey rear extension, single storey front extension, floorplan redesign and all associated works

ADDRESS
**42 Coneyburrow Road
 Tunbridge Wells
 TN2 3NB**

CLIENT
J.M

DRAWING DESCRIPTION
Existing and Proposed Block Plans


SCALE **SHEET SIZE**
1:200 **A3**

DATE **REVISION**
23-10-2023 **-**

DRAWINGS NUMBER
185 - 101



Existing Block Plan

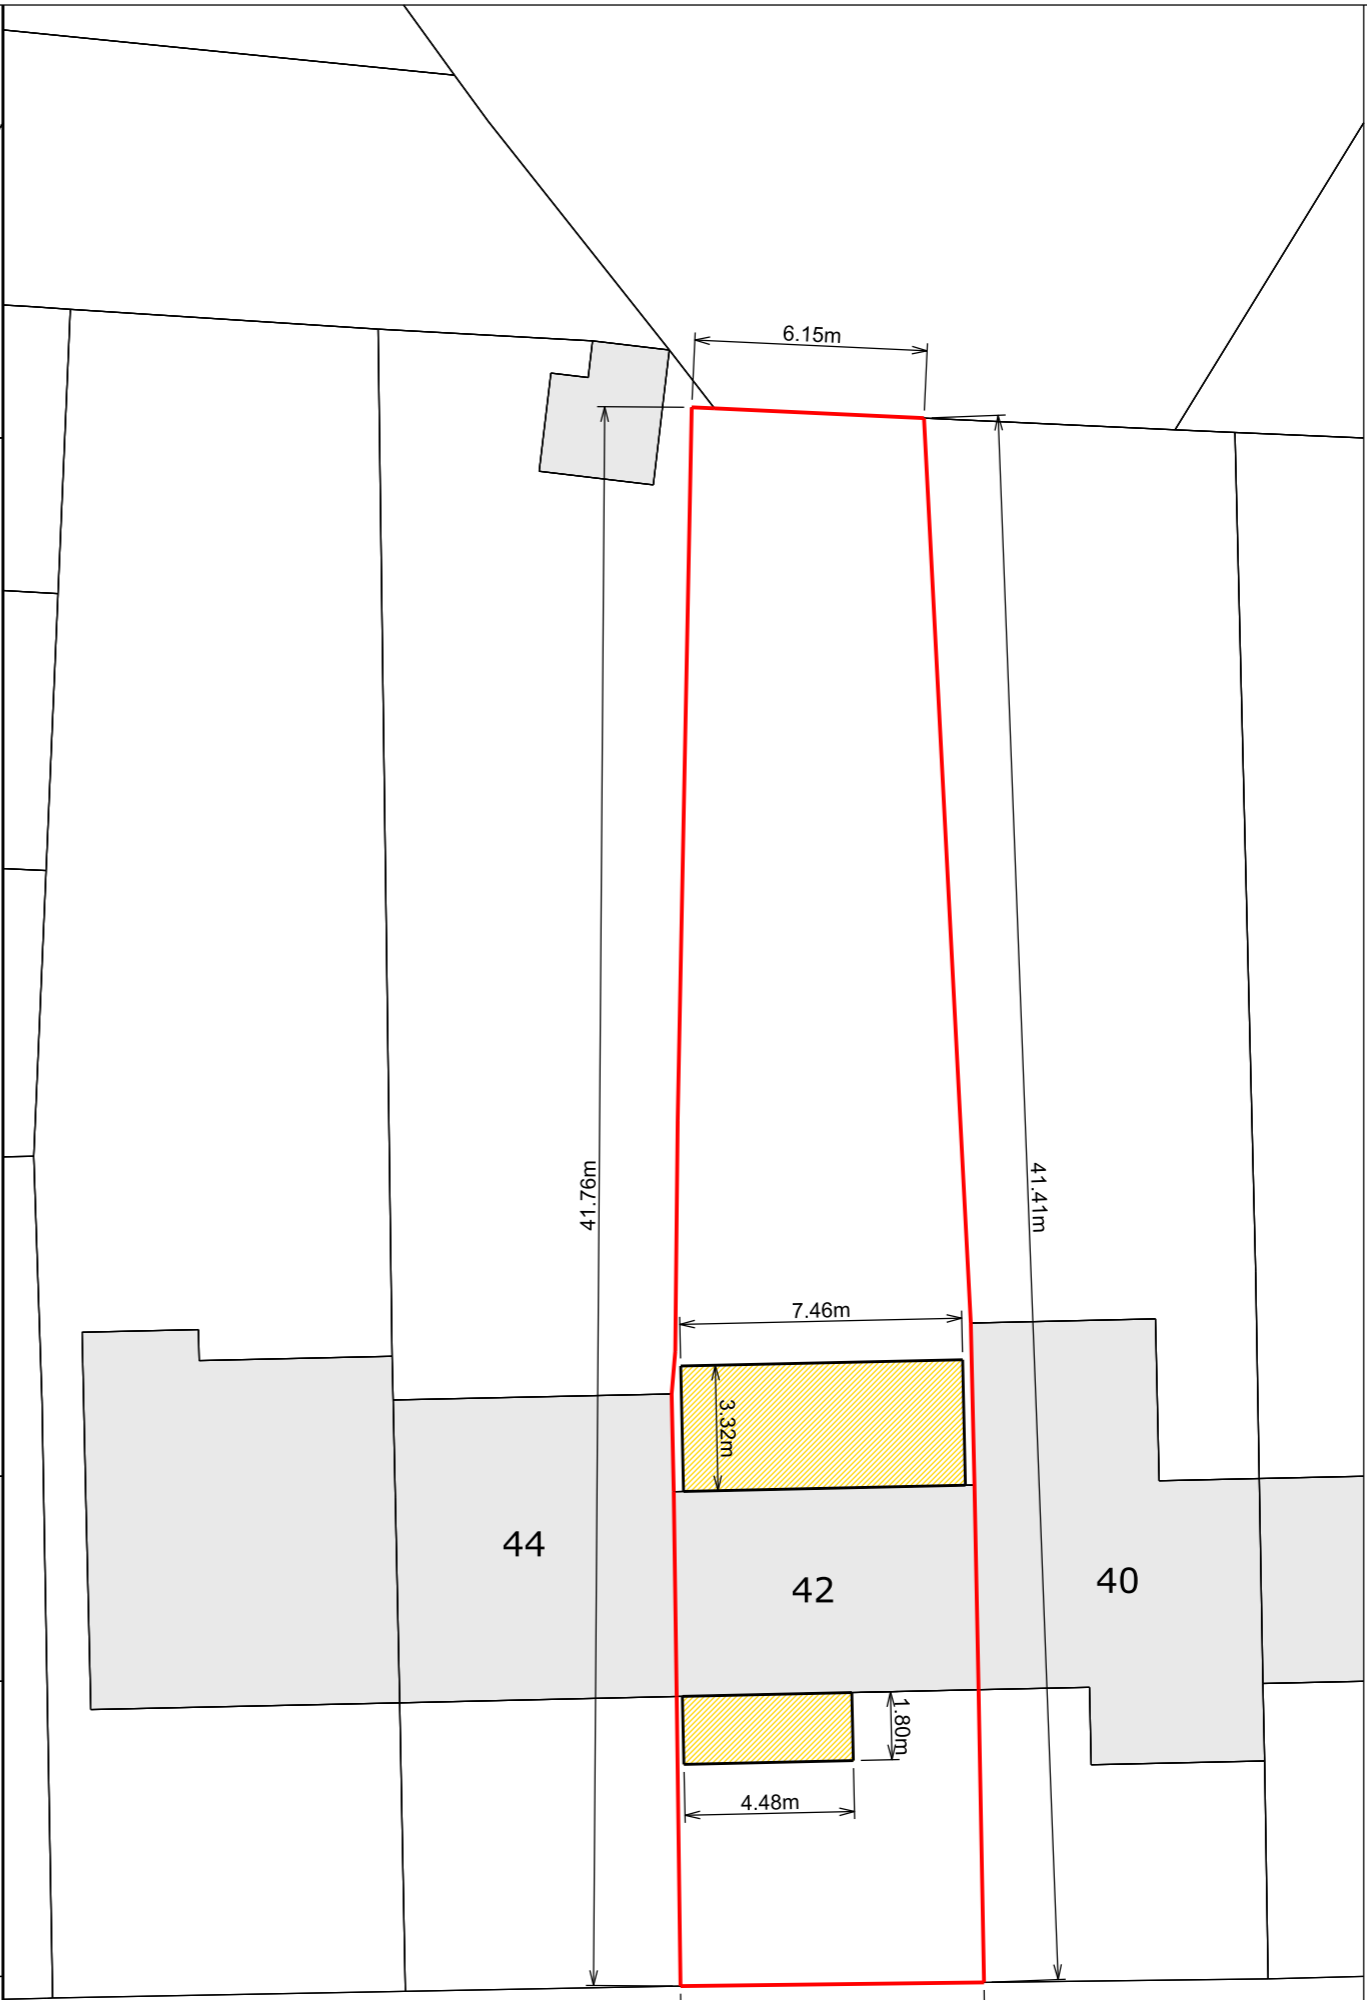

Proposed Block Plan