



20 Combe Rd Watford WD18 6LD

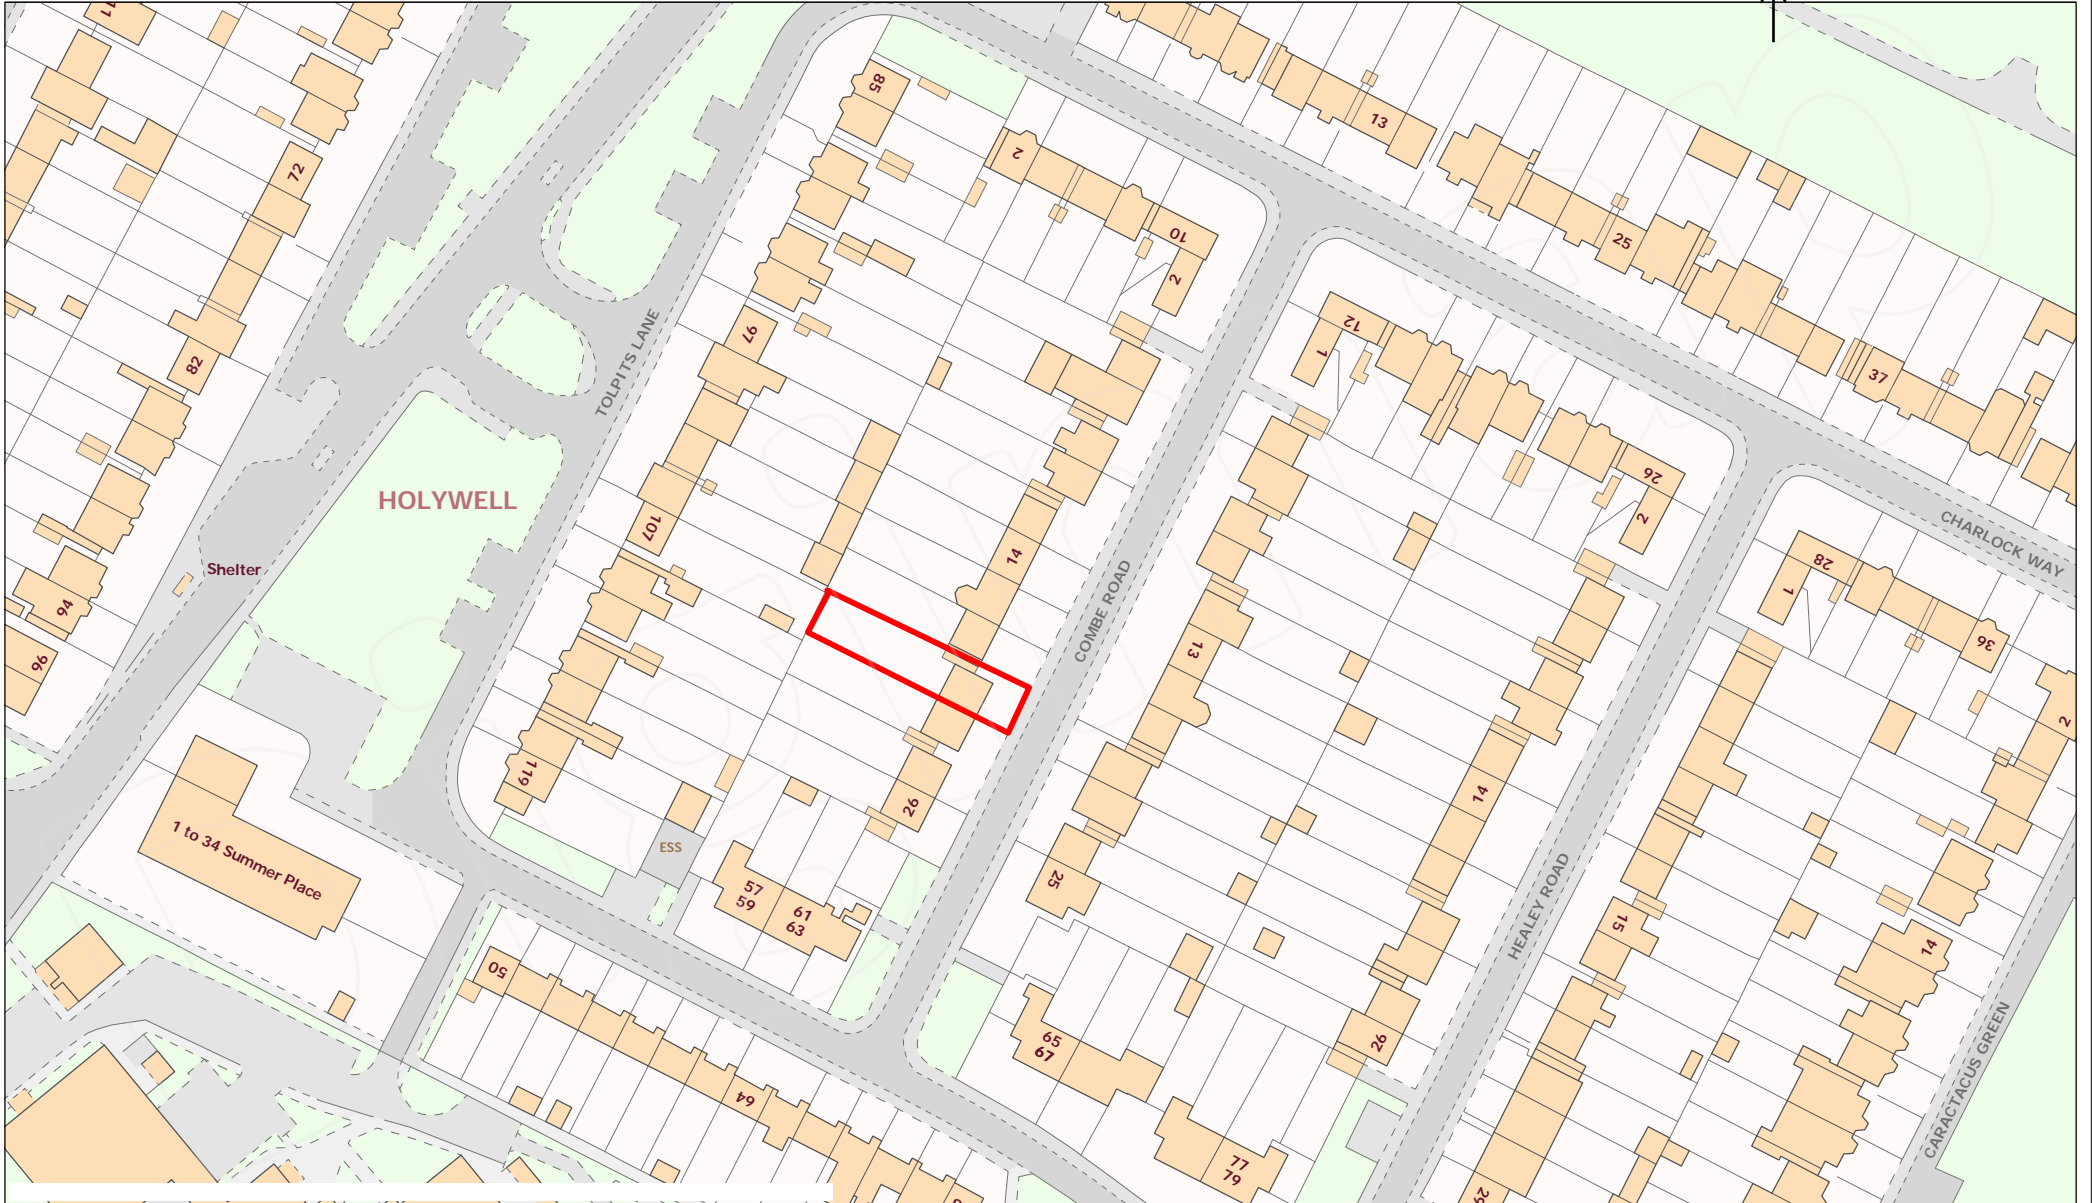

Scale 1:1250

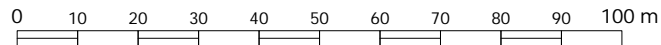

Projection: British National Grid
08 November 2023 17:40

