



1:100  
**North-East  
Elevation**

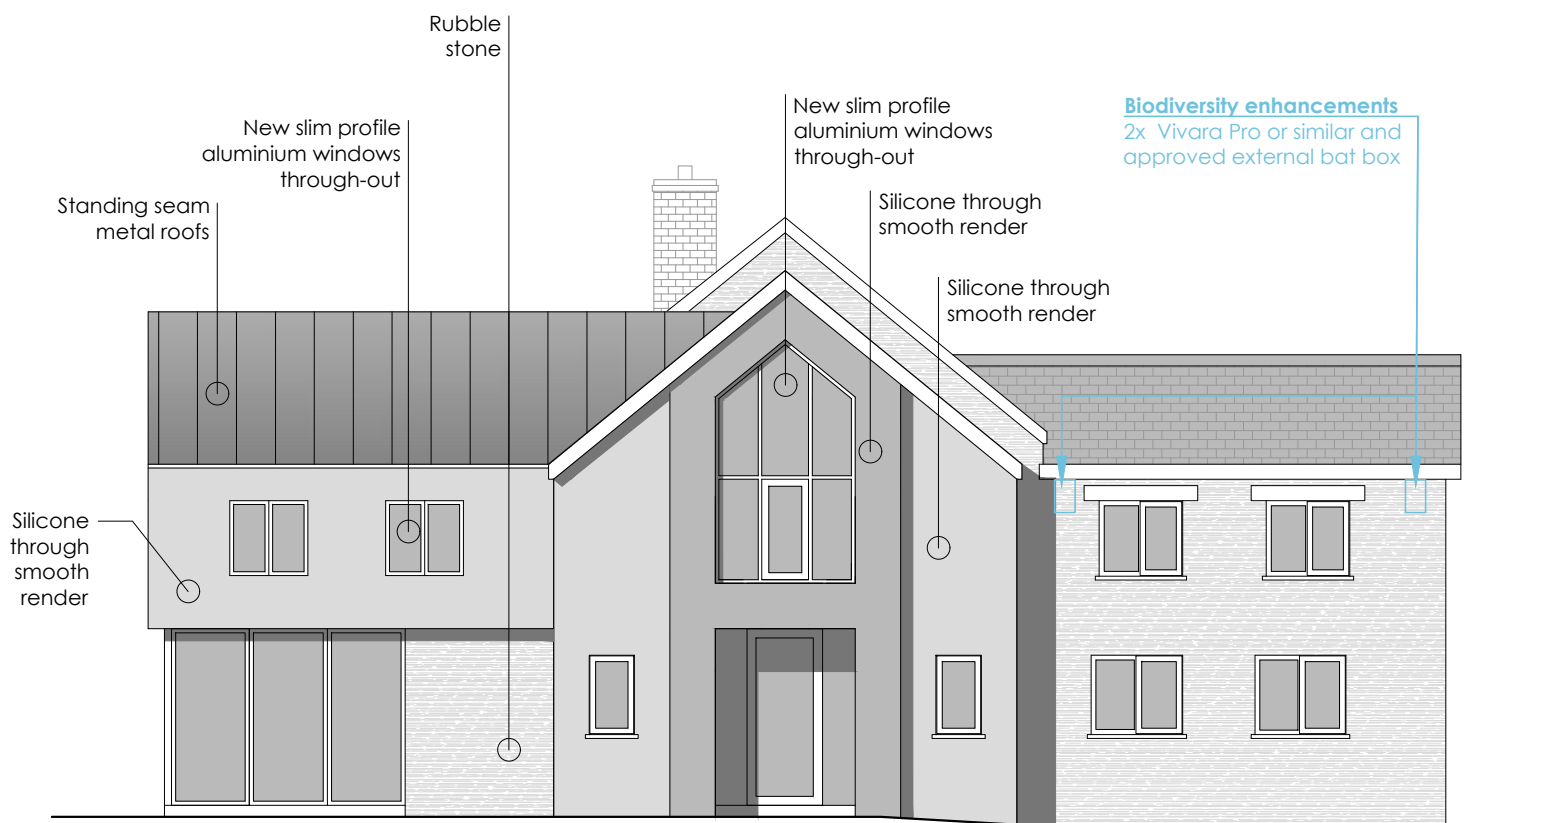

1:100  
**South-East  
Elevation**

Scale bar 1:100

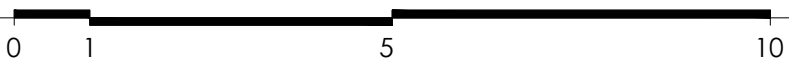


Proposed  
**Wern Fach** Llandefalle  
Mr A. Quick & Mrs S. Davies

Paper size: A3

Drawn by:  
ARA

Date:  
08/11/2023

© CO2 Architects. 2023

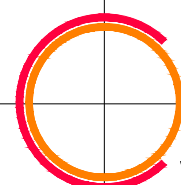

2

**WFL 09**