



1:100  
**North  
 Elevation**

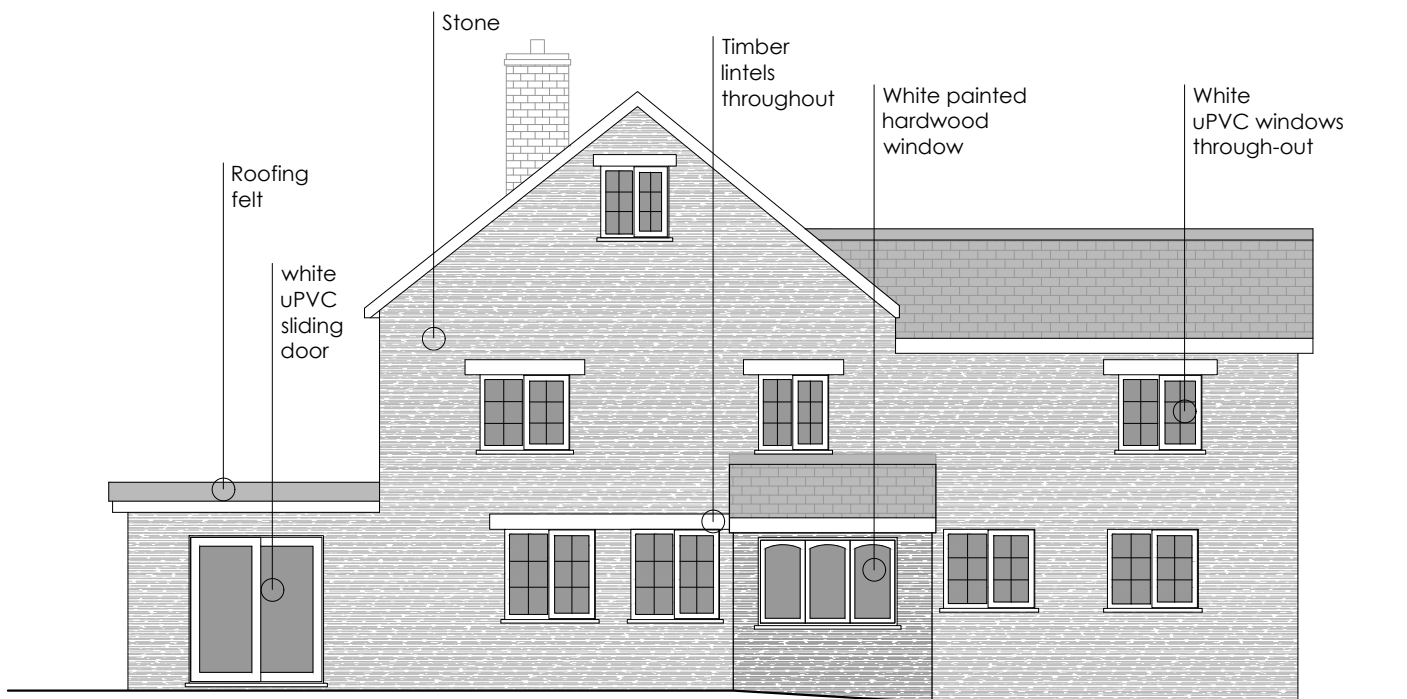

1:100  
**East  
 Elevation**

Scale bar 1:100

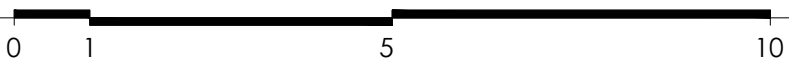


Paper size: A3

Drawn by:  
 ARA

Date:  
 01/02/2023

© CO2 Architects. 2023

Existing  
**Wern Fach** Llandefalle  
 Mr A. Quick & Mrs S. Davies

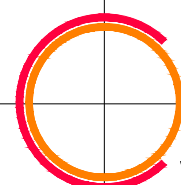

2

**WFL 05**