



DO NOT SCALE THIS DOCUMENT - USE FIGURED DIMENSIONS ONLY
 ALL DIMENSIONS MUST BE CHECKED ON SITE PRIOR TO COMMENCEMENT OF ANY RELATED WORKS.
 THIS DOCUMENT IS COPYRIGHT OF THE ORIGINATOR, IT MUST NOT BE ALTERED, REPRODUCED OR DISTRIBUTED WITHOUT PRIOR CONSENT.
 THIS DOCUMENT MUST BE READ IN CONJUNCTION WITH ALL SUPPORTING DOCUMENTS PRODUCED BY THE ORIGINATOR AND OTHER PROJECT DISCIPLINES.
 OS MAPPING OBTAINED FROM PROMAP LICENCE No. 10022432 REPRODUCED BY BERRYS UNDER OS LICENCE No. 10003668

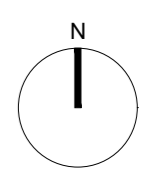


SCALE BAR & NORTH POINT:

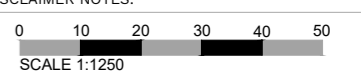

BEECH HOUSE
 SHREWSBURY BUSINESS PARK
 SHREWSBURY
 SHROPSHIRE
 SY2 8FG
 TEL: 01743 271697
 shrewsbury@berrys.uk.com
 www.berrys.uk.com

ORIGINATING OFFICE:
 SITE AREA
 3500m²

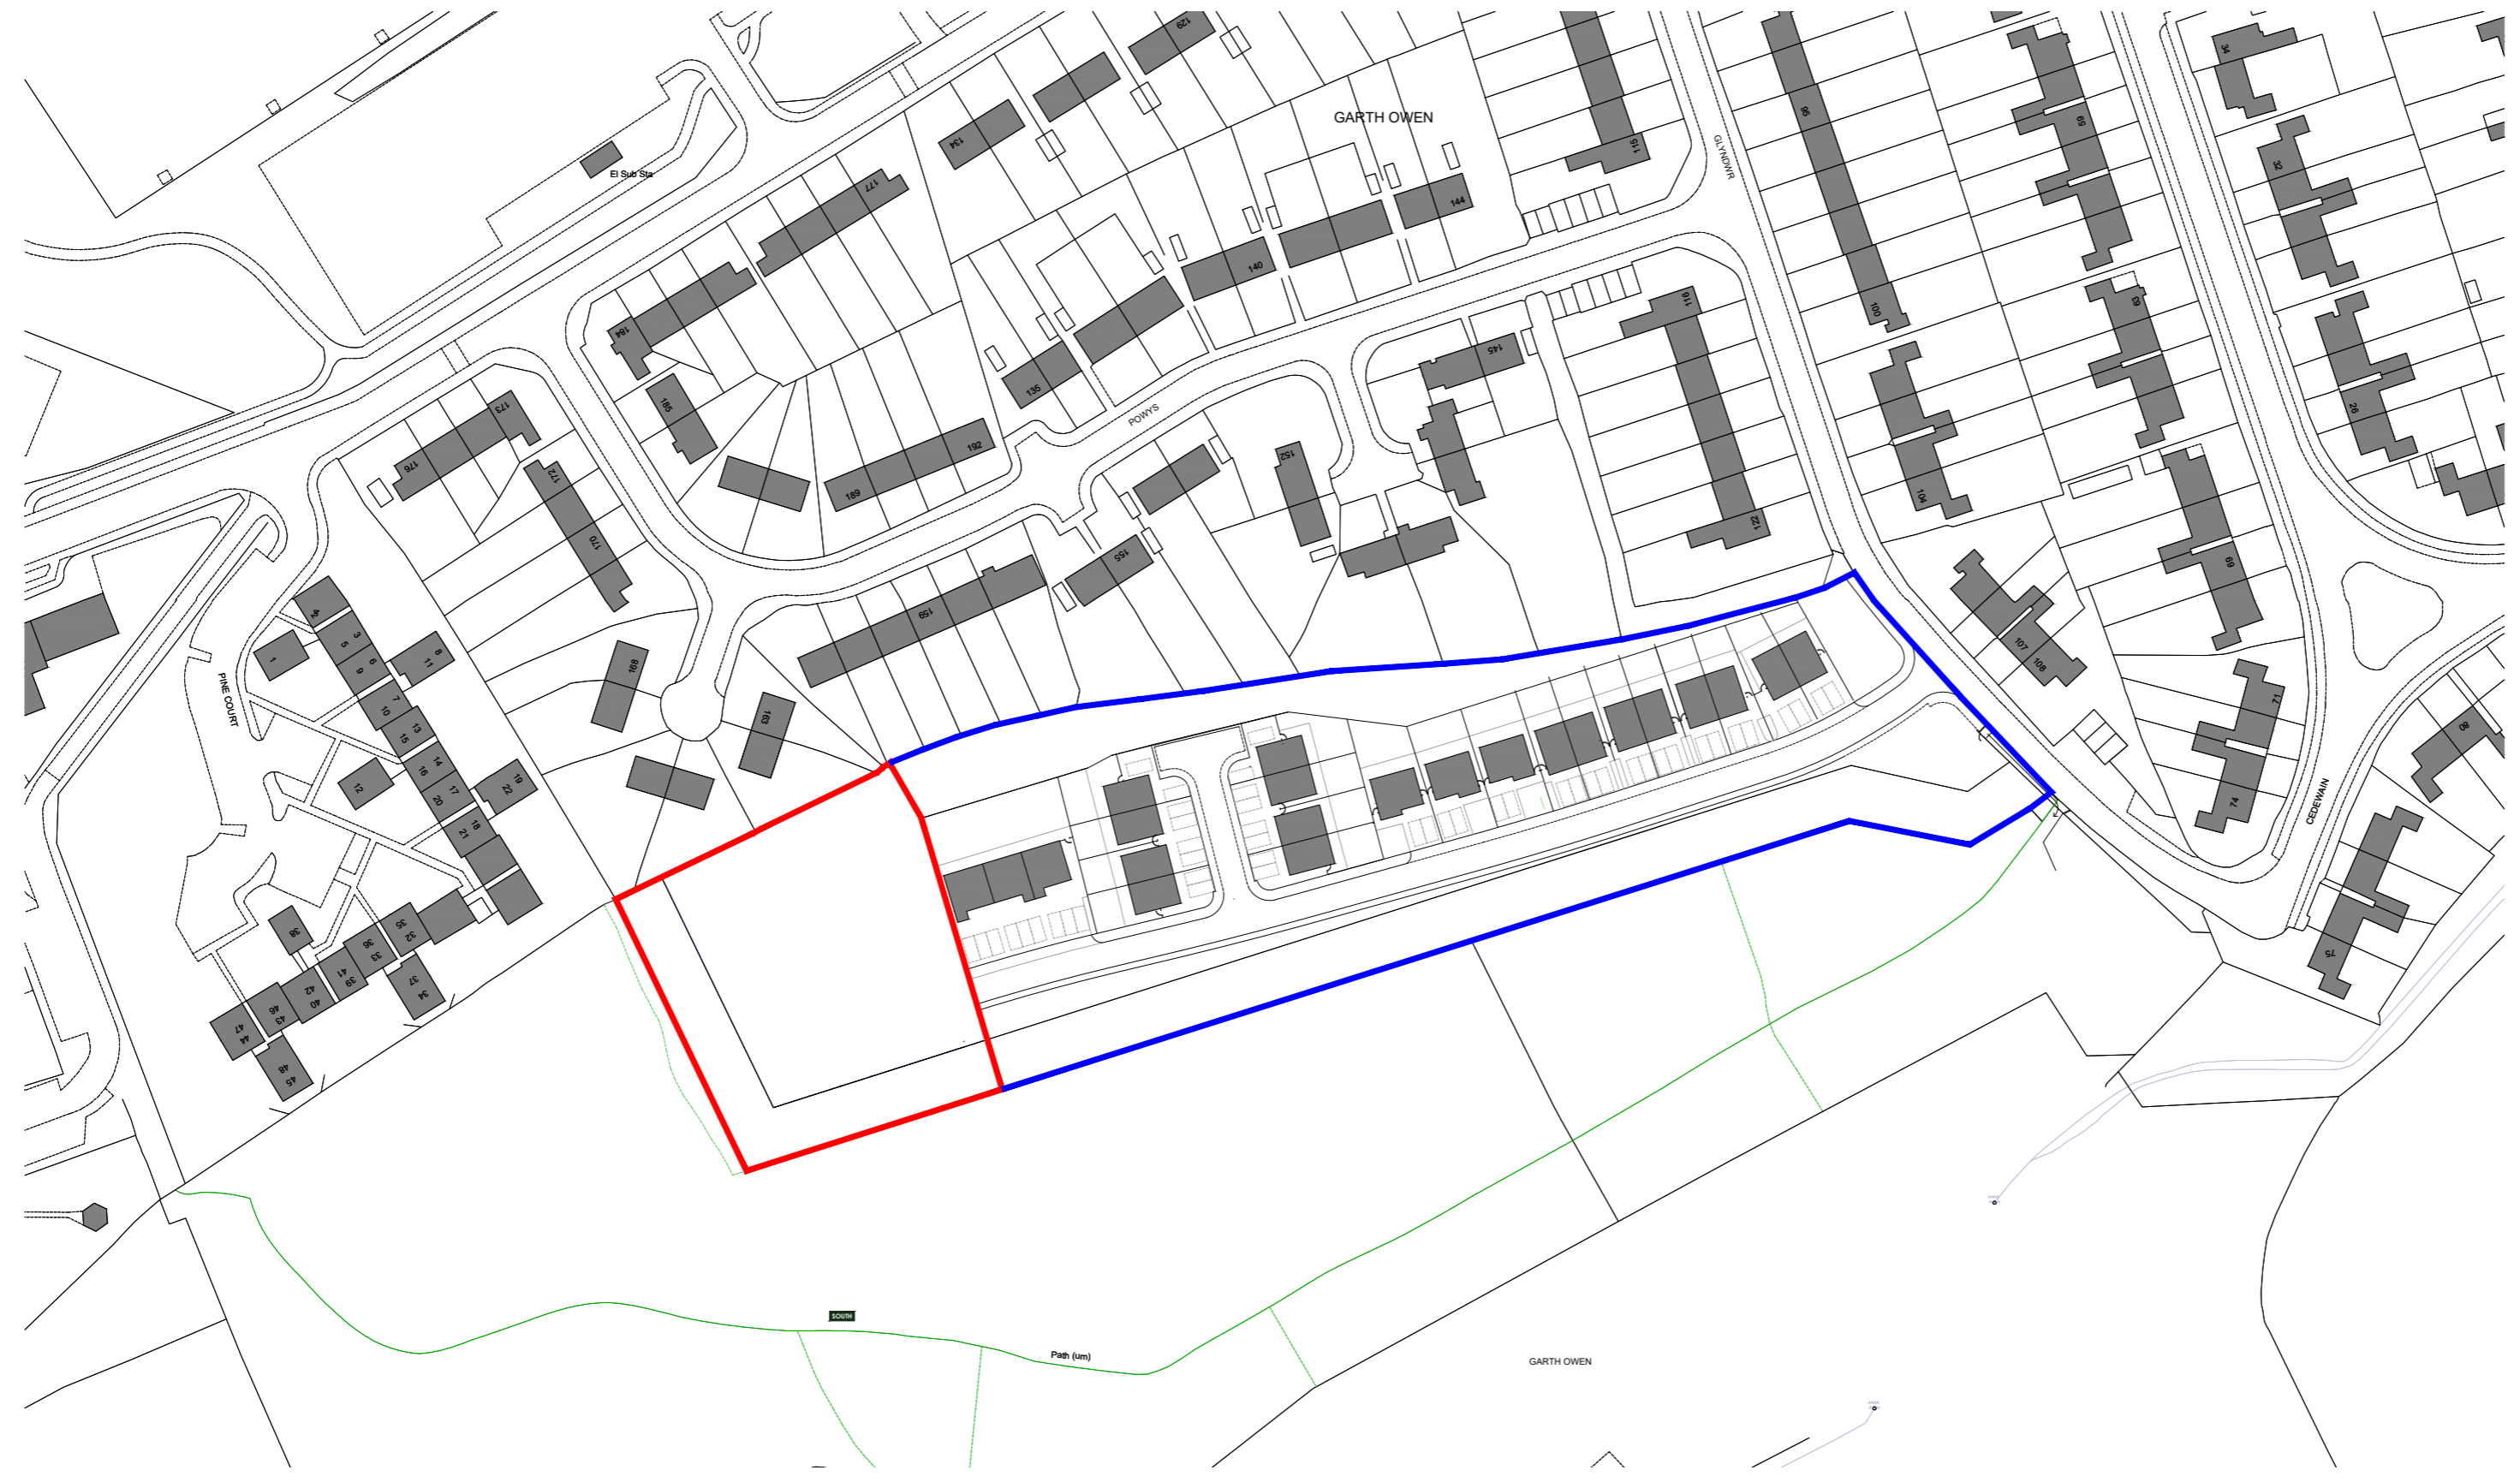

REV	DESCRIPTION	DATE	BY	CHKD



STATUS:	PLANNING
CLIENT:	SY Homes Ltd
PROJECT:	Assisted Living Block Garth Owen Newtown, Powys
DRAWING:	Location Plan
SCALE @ A2:	DRAWN BY: CHKD BY: DATE:
1:1250	AW 06.01.22
DRAWING No:	REVISION:
SA41949 -BRY- ST - PL - A - 106	