

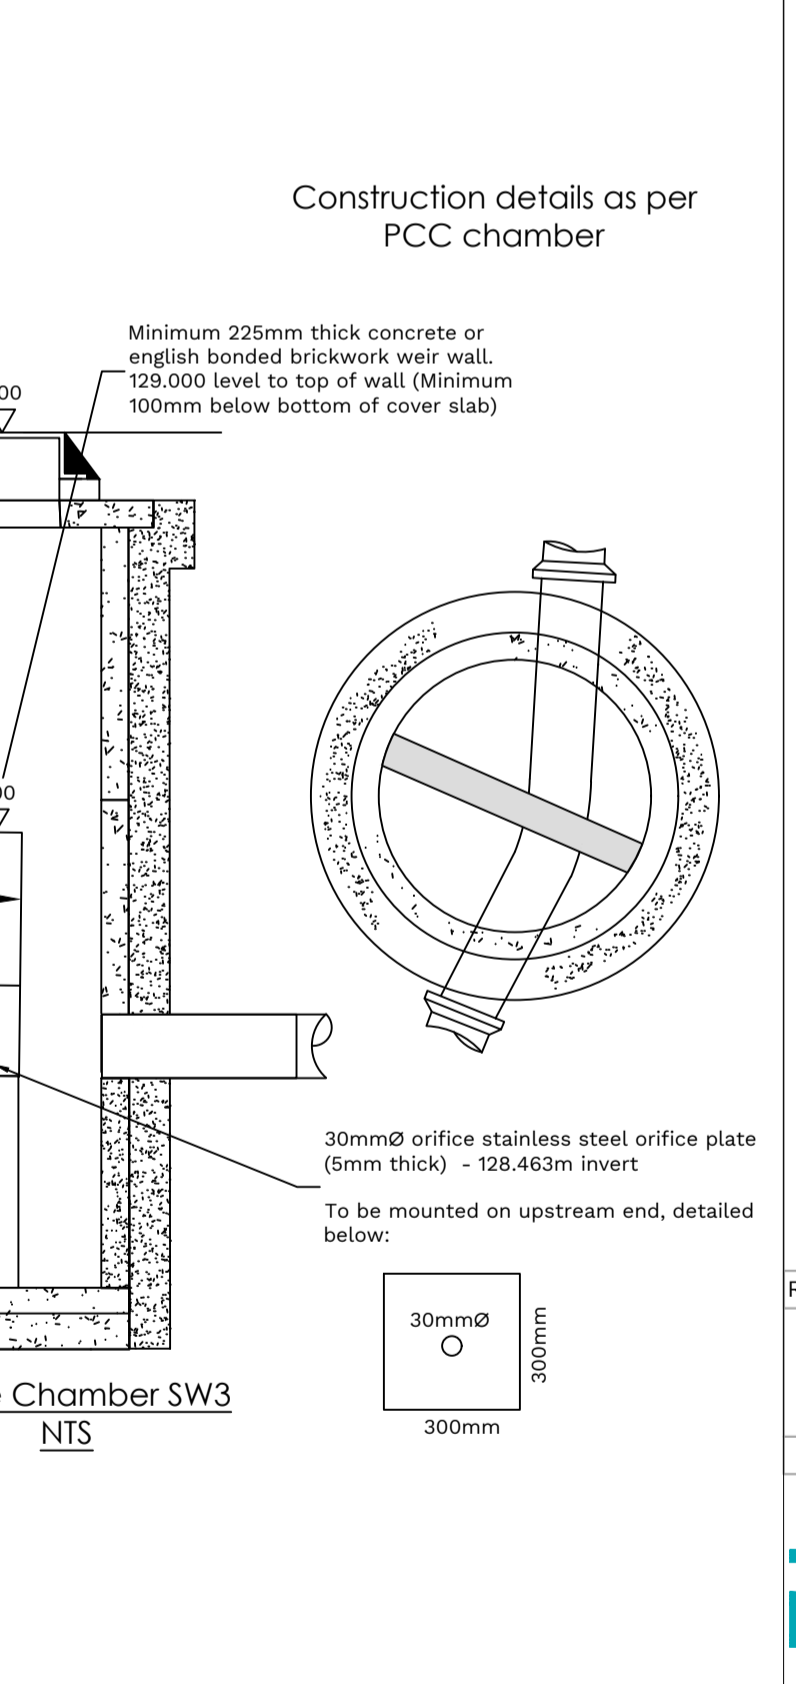
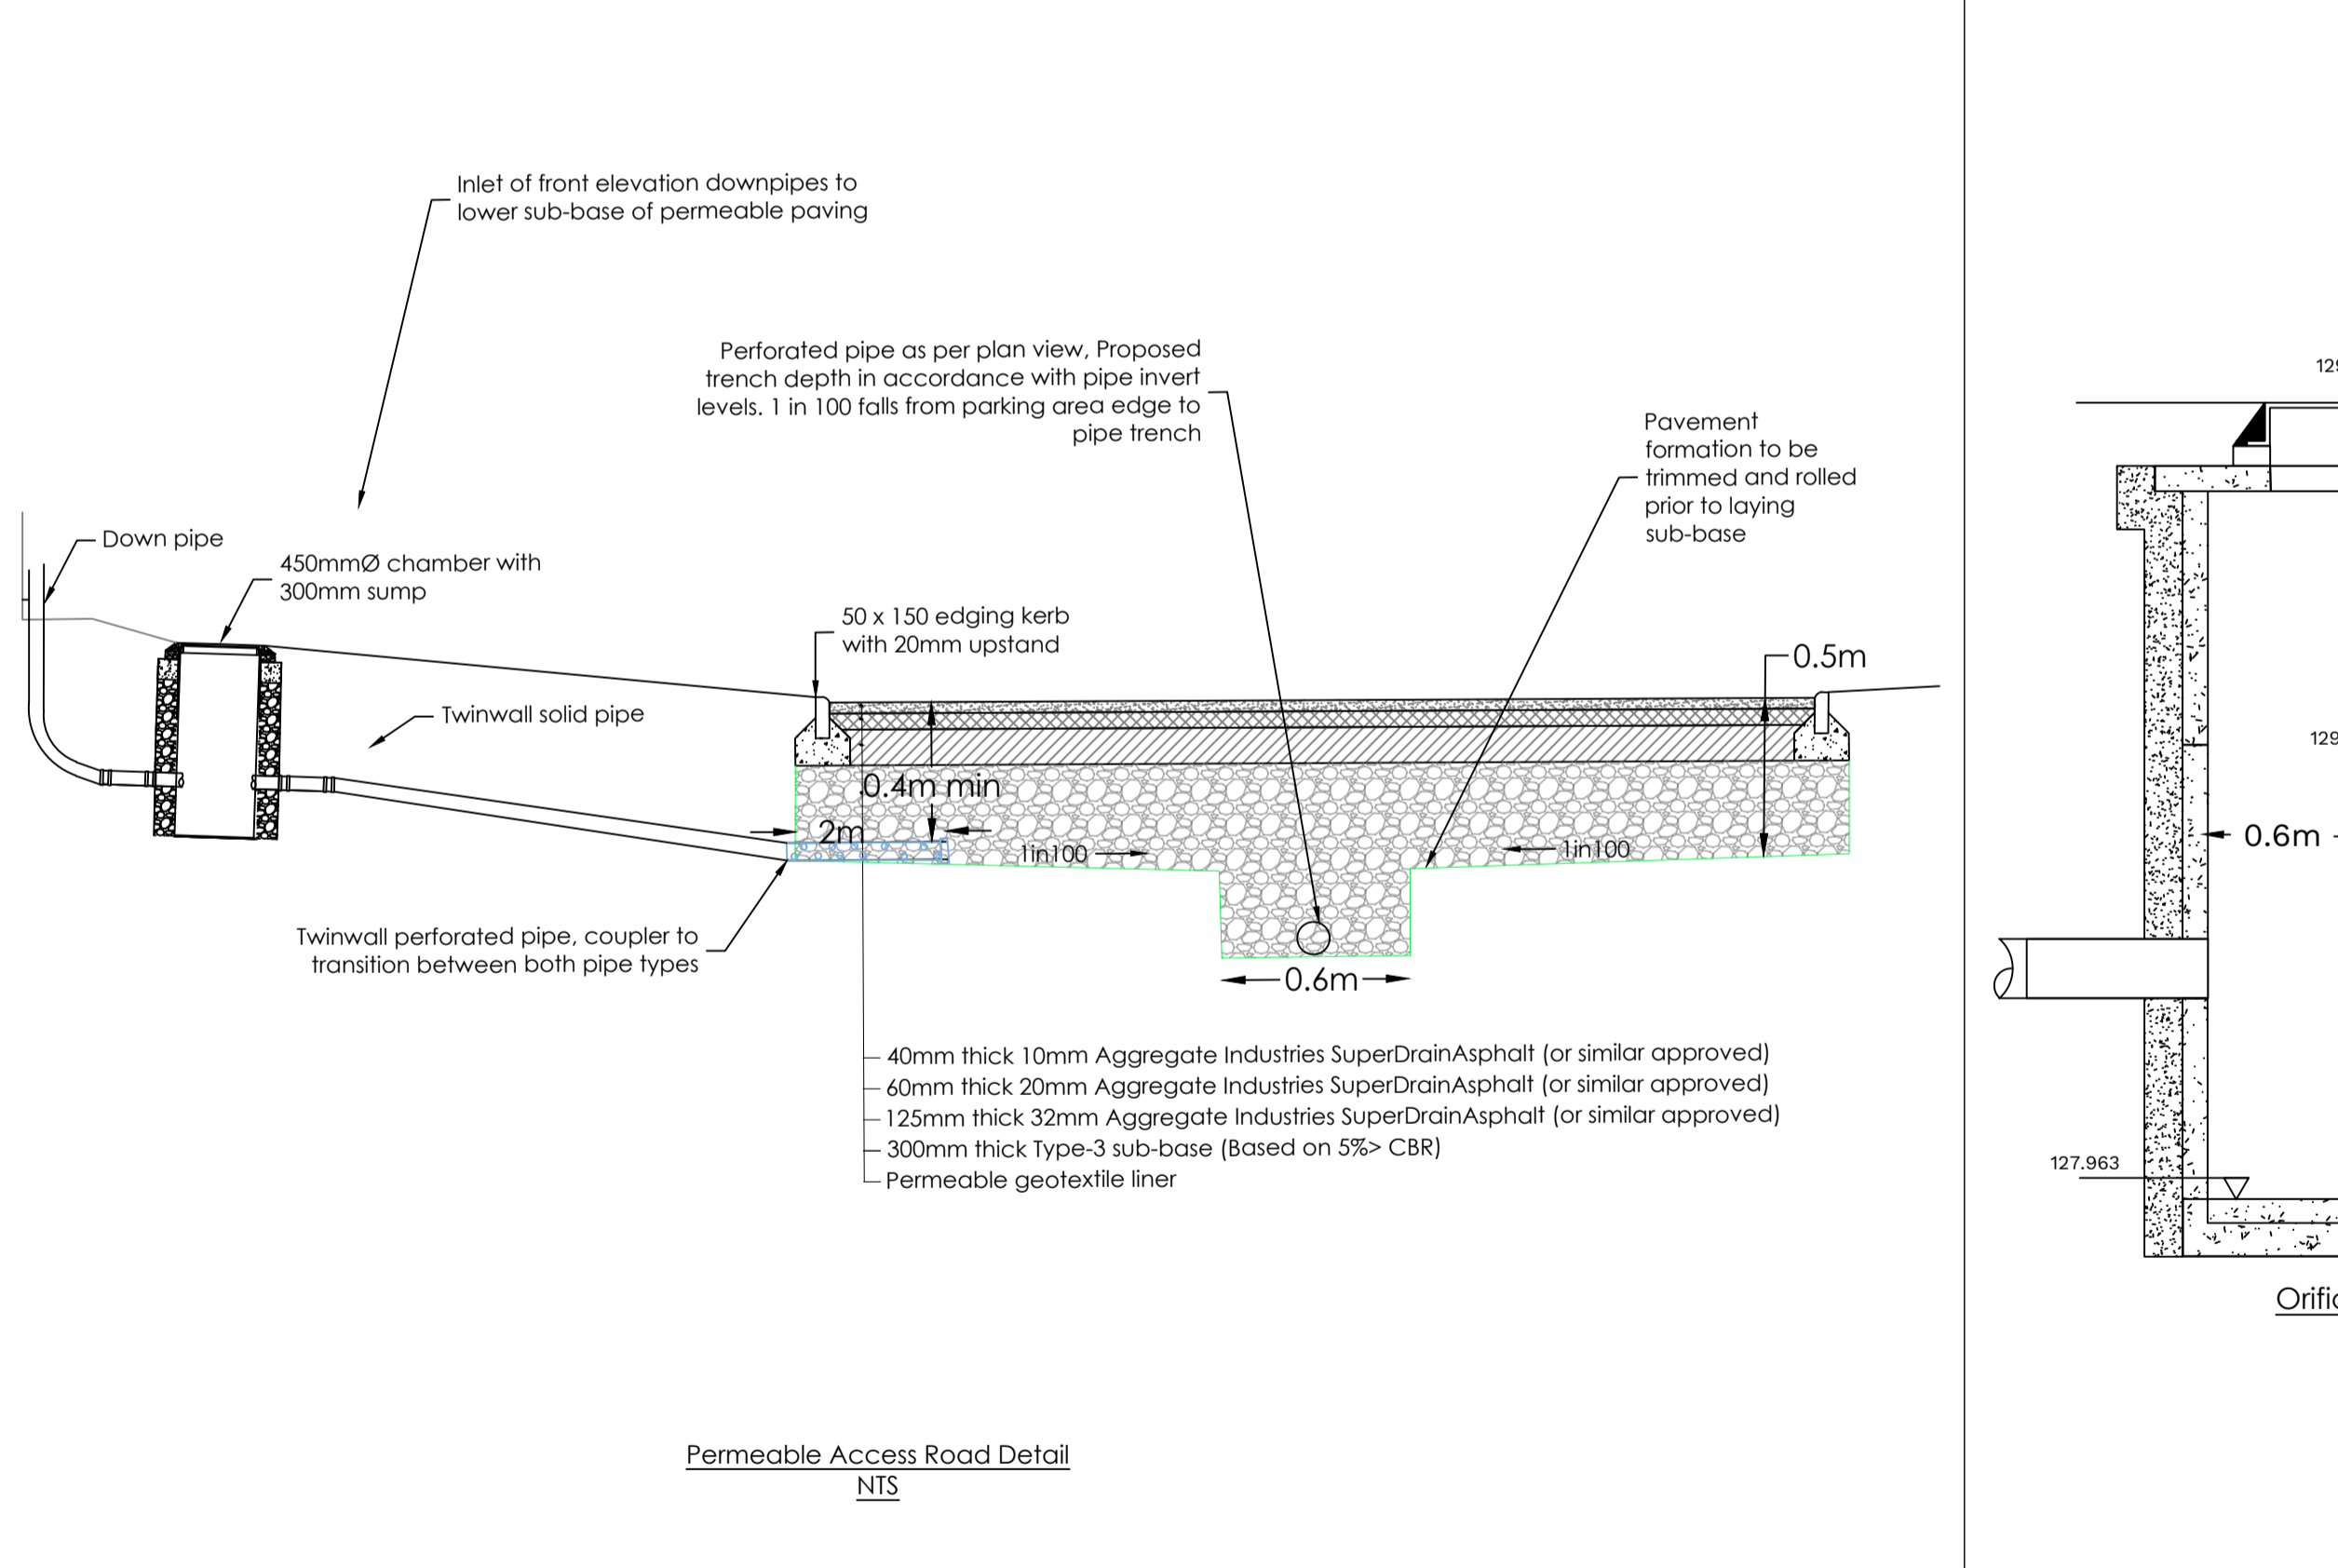
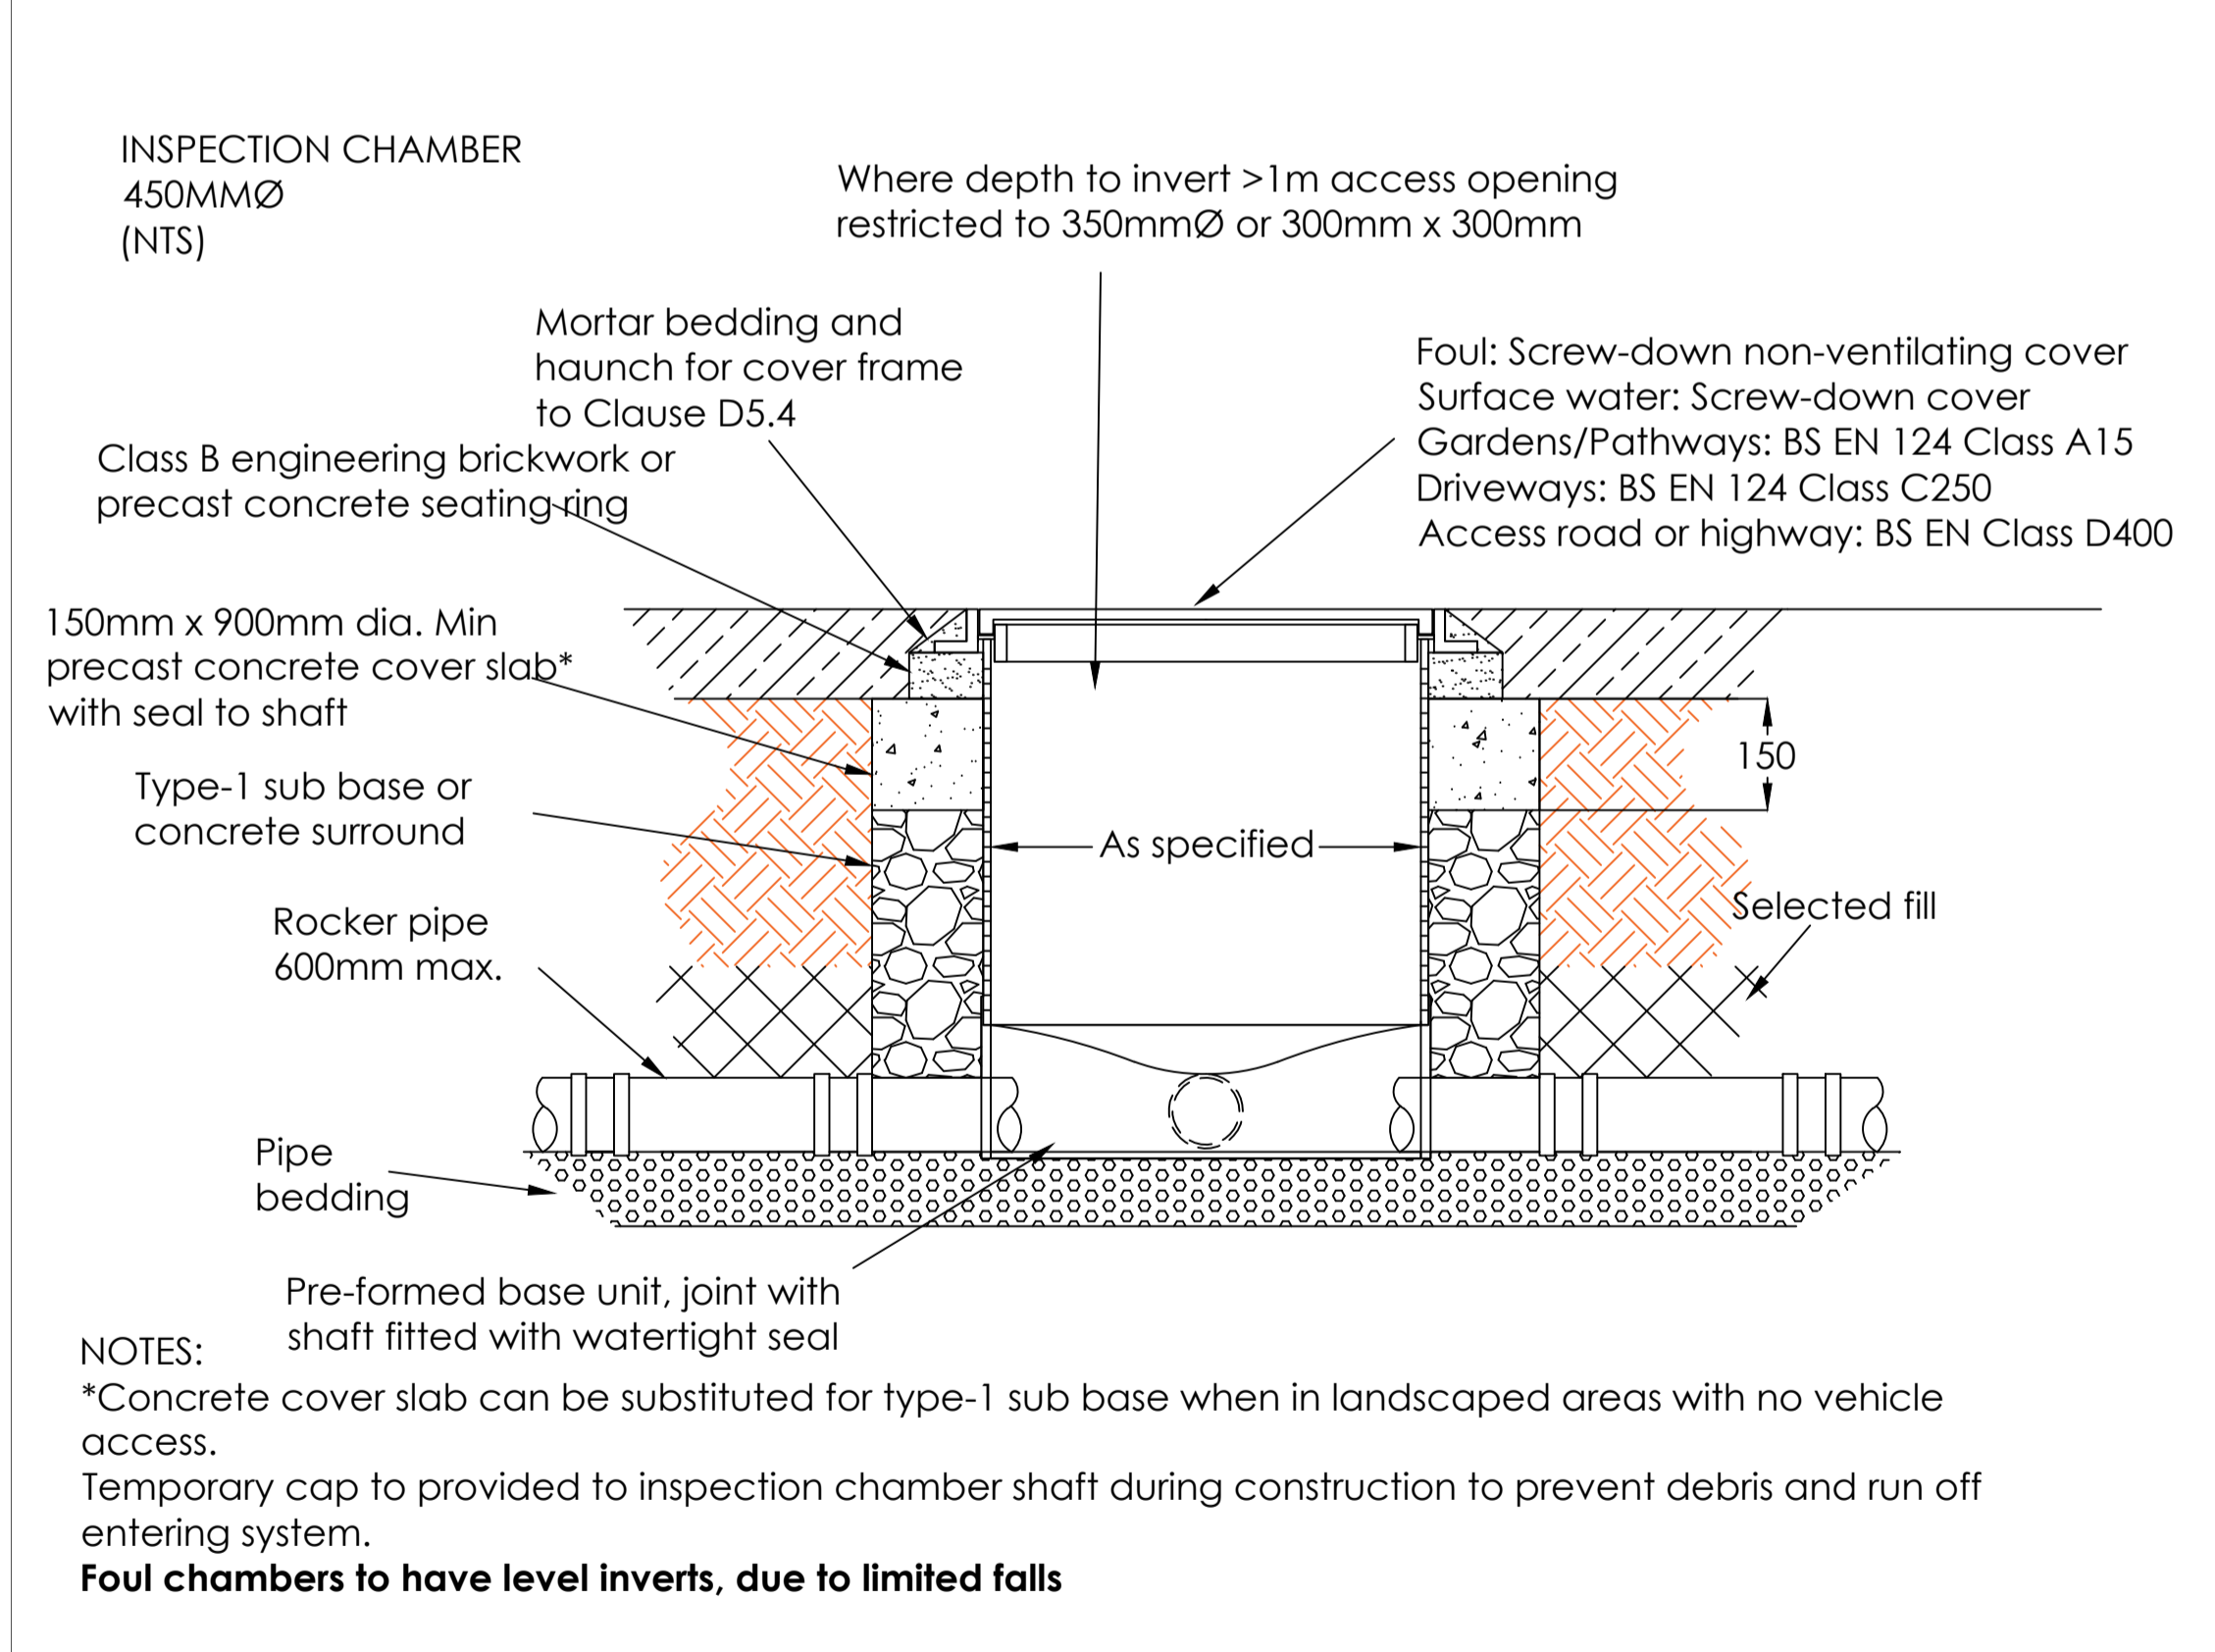
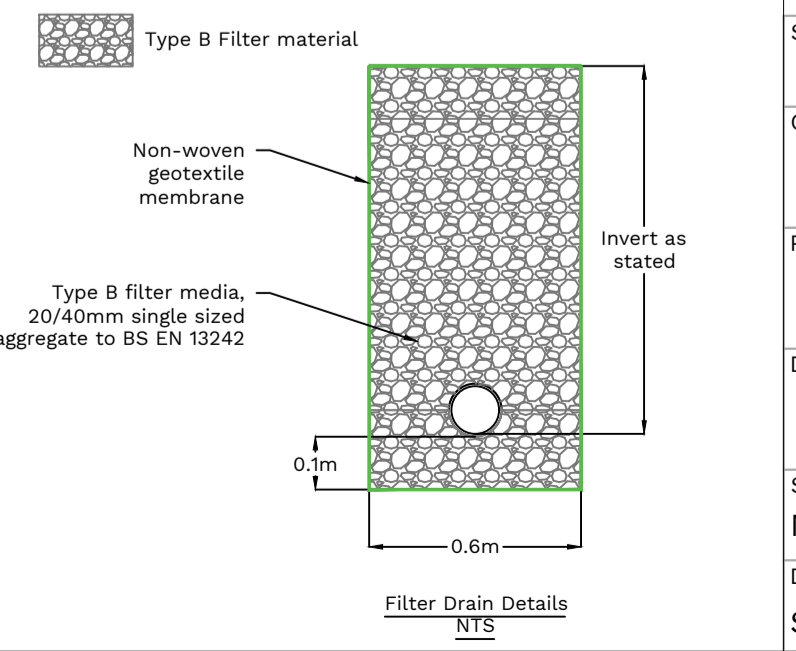
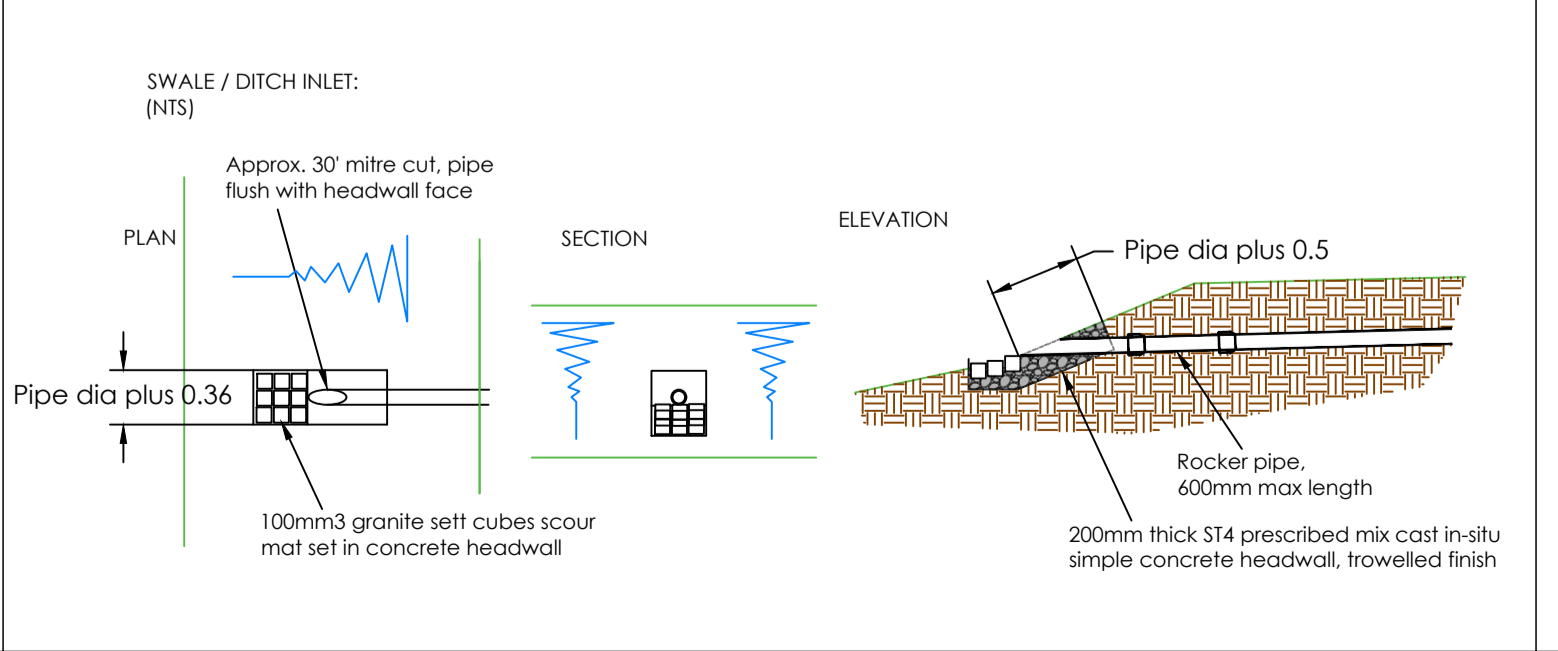


DO NOT SCALE THIS DOCUMENT - USE FIGURED DIMENSIONS ONLY
ALL DIMENSIONS MUST BE CHECKED ON SITE PRIOR TO COMMENCEMENT OF ANY RELATED WORKS.
THIS DOCUMENT IS COPYRIGHT OF THE ORIGINATOR, IT MUST NOT BE ALTERED, REPRODUCED OR DISTRIBUTED WITHOUT PRIOR CONSENT.
THIS DOCUMENT MUST BE READ IN CONJUNCTION WITH ALL SUPPORTING DOCUMENTS PRODUCED BY THE ORIGINATOR AND OTHER PROJECT DISCIPLINES.
OS MAPPING OBTAINED FROM PROMAP LICENCE No. 100022432 REPRODUCED BY BERRYS UNDER OS LICENCE No. 100003668
DISCLAIMER NOTES:
SCALE BAR & NORTH POINT:

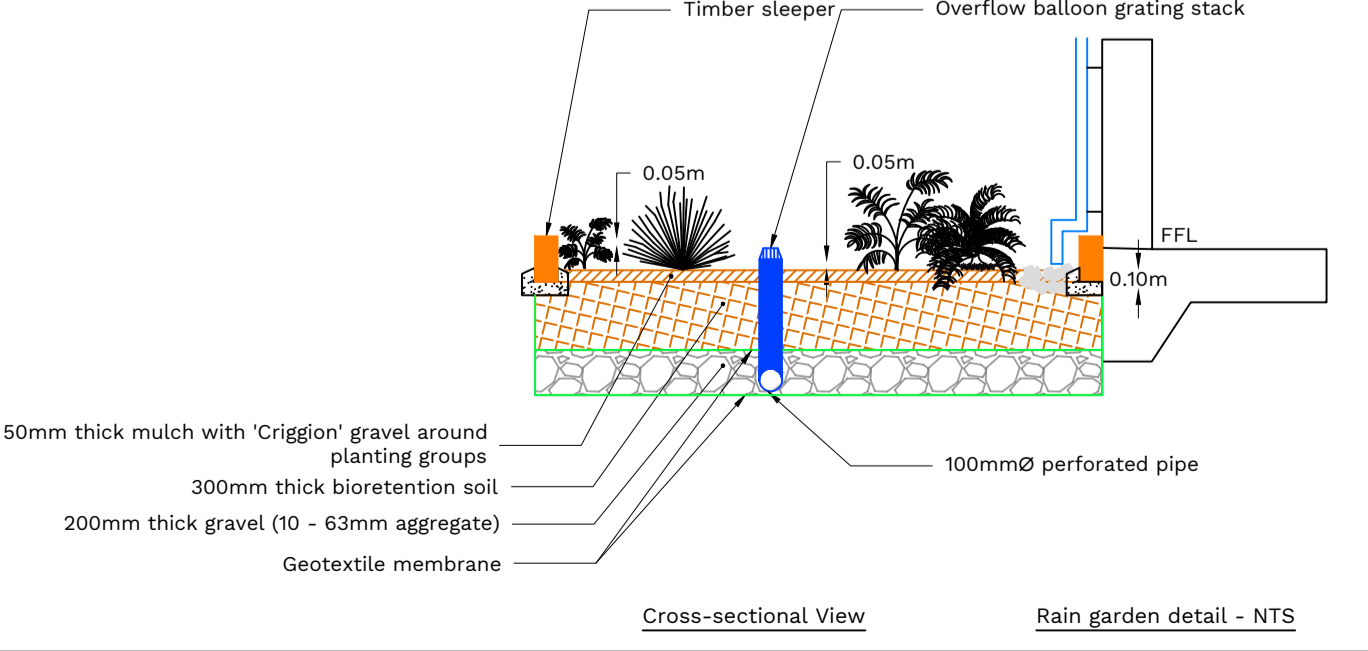

450mm inspection chamber detail amended				24/10/23	DP	RSH
REV	DESCRIPTION	DATE	BY	CHKD		
BEECH HOUSE SHREWSBURY BUSINESS PARK SHREWSBURY SHROPSHIRE SY2 6EG						
			TEL: 01743 271697 shrewsbury@berrys.uk.com www.berrys-uk.com			
ORIGINATING OFFICE:						

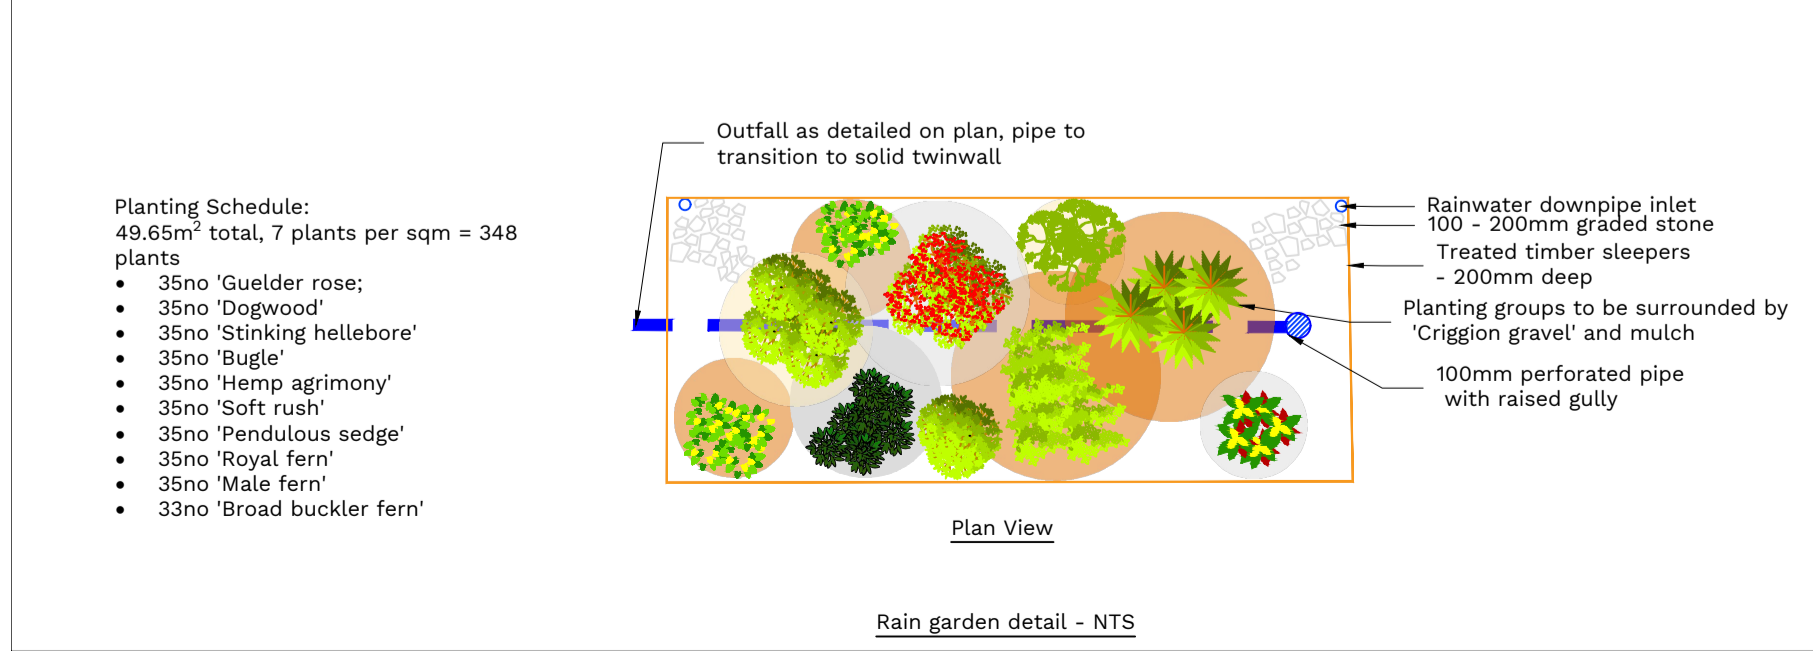

STATUS: **PRELIMINARY**

CLIENT: **SY Homes Ltd**

PROJECT: **Garth Owen Newtown Phase 2**

DRAWING: **Details Sheet Sheet 1 of 2**

SCALE @ A1:	DRAWN BY:	CHKD BY:	DATE:
NTS	DP	RSH	21/11/22

DRAWING No: SA46132 -BRY-ST-PL-C-0003_A REVISION: