




1



2



3

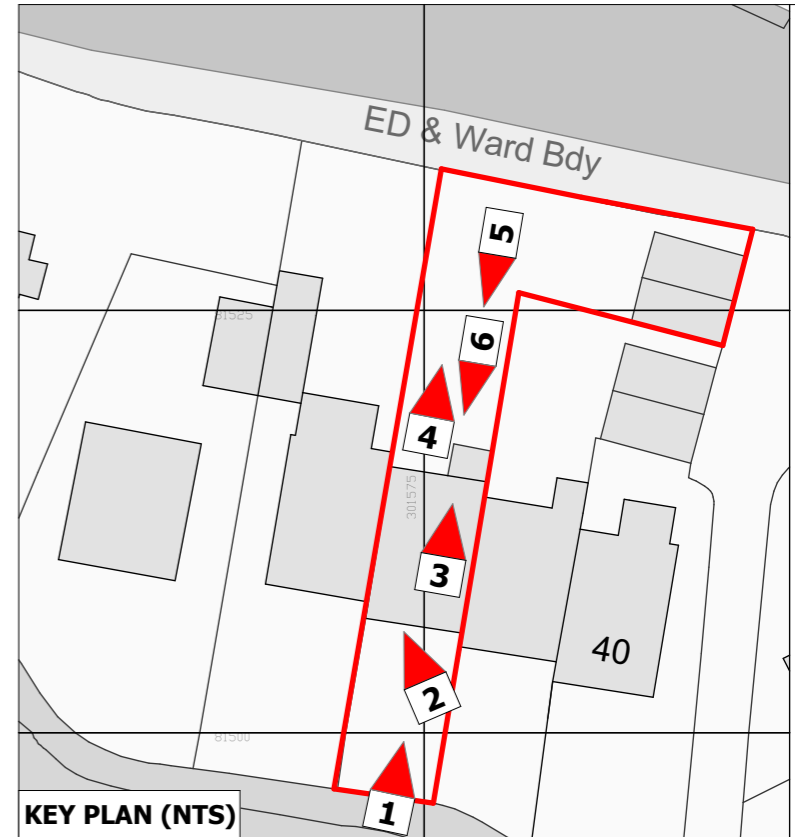

KEY PLAN (NTS)



4



5



6

Issue: 1
PLANNING APPLICATION
 This issue supersedes ALL previous editions

NOTE: DO NOT SCALE FROM THIS DRAWING. ALL DIMENSIONS ARE TO BE VERIFIED ON SITE. ALL DIMENSIONS ARE STATED IN MILLIMETRES. ALL SPOT HEIGHTS AND LEVELS ARE INDICATED IN METERS.

NOTE: THIS DRAWING IS FOR PLANNING APPLICATION PURPOSES ONLY AND IS NOT TO BE USED FOR THE PURPOSES OF CONSTRUCTION

© THIS DRAWING (AND ALL DESIGN INFORMATION THERETO ARE THE PROPERTY OF THE ARCHITECT)
 THIS DRAWING MAY NOT BE REPRODUCED - IN WHOLE OR IN PART - WITHOUT PRIOR WRITTEN CONSENT FROM THE ARCHITECT



No. 4,
 49a Salterton Road,
 Exmouth,
 Devon, EX8 2EF
 t: 01395 276598
 f: 01395 222800
 email: enquiries@paulhumphriesarchitects.co.uk
 www.paulhumphriesarchitects.co.uk
 Paul J. Humphries
 BSc Hons (Bath) BArch Hons (Bath)
 AIAA RIBA MIS

44 RICHMOND ROAD, EXMOUTH, DEVON, EX8 2NA		
The Client: Mr and Mrs Richard & Louise Boud		
Date	No.	Revision

Site Photos

Job No: 22-909

Scale: NTS
 Date: 21/11/2023
 Drawn: PH
 Drawing: T.02