

ASHP Enclosure Location



ASHP Acoustic Enclosure

THIS DRAWING IS COPYRIGHT OF ALTERNATIVE HEAT LTD. THIS DRAWING MAY NOT BE COPIED OR REPRODUCED WITHOUT THE CONSENT OF ALTERNATIVE HEAT LTD. THIS DRAWING IS FOR USE ON THIS PROJECT ONLY UNLESS CONTRACTUALLY OTHERWISE STATED.

DO NOT SCALE THIS DRAWING (PRINTED OR ELECTRONIC VERSIONS). THIS DRAWING IS FOR SPATIAL CO-ORDINATION PURPOSES ONLY. ALL CONTRACTORS ARE RESPONSIBLE FOR SETTING OUT AND MUST CHECK ALL LEVELS AND DIMENSIONS PRIOR TO INSTALLATION / CONSTRUCTION.


ALL OTHER DESIGN ELEMENTS, WHERE INDICATED, HAVE BEEN IMPORTED FOR EXTERNAL CONSULTANTS DRAWINGS AND REFERENCE SHOULD BE MADE TO THE INDIVIDUAL CONSULTANT DRAWINGS FOR EXACT DIMENSIONS & CO-ORDINATION PRIOR TO ONSITE INSTALLATION.

DISCREPANCIES AND/OR AMBIGUITIES WITHIN THIS DRAWING AND INFORMATION PROVIDED ELSEWHERE, MUST BE REPORTED IMMEDIATELY TO ALTERNATIVE HEAT LTD. FOR CLARIFICATION BEFORE PROCEEDING WITH INSTALLATION.

ALL WORKS ARE TO BE CARRIED OUT IN ACCORDANCE WITH THE LATEST BRITISH STANDARDS AND CODES OF PRACTICE UNLESS SPECIFICALLY DIRECTED OTHERWISE IN THE SPECIFICATION.

SCHEDULE OF FINISHES

-ACOUSTIC ENCLOSURE SILVER GREY RAL 7001

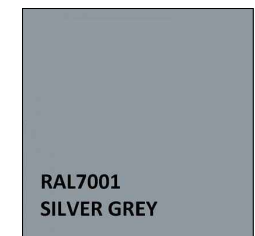

Rev	Description	AMcA	EE	Date
C01	Construction Issue			10/11/23

status: **STAGE 4**




project title: LAMBETH PSDS3B

drawing title: STREATHAM LEISURE CENTRE ASHP ENCLOSURE LAYOUT & ELEVATIONS


drawing no: CN2302-ALT-STR-XX-DR-Z-1009 Rev: C01

date: 10/11/2023 scale: 1:100


drawn by: AMcA checked by: EE

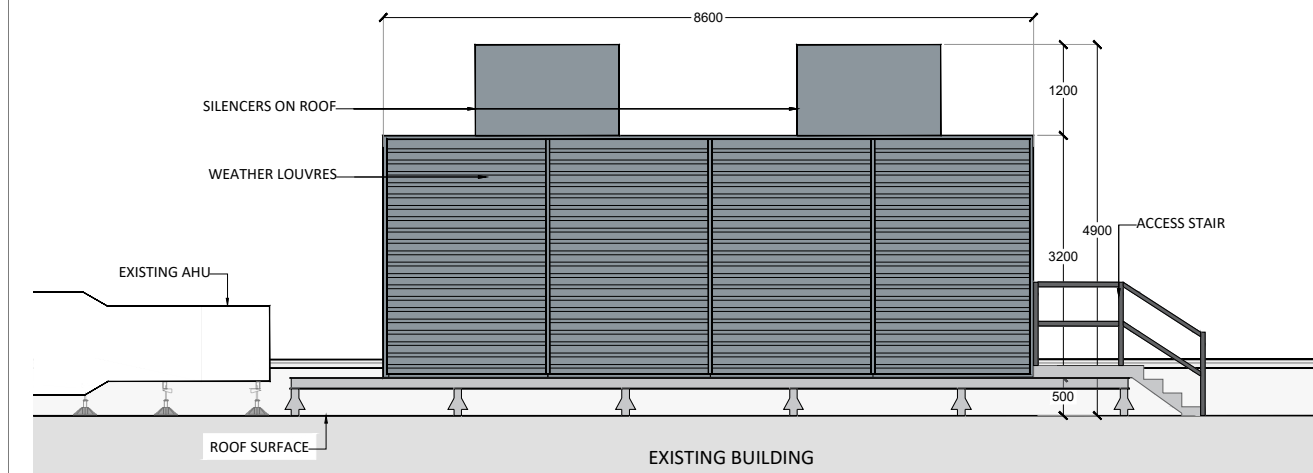


Elevation A Scale 1:100

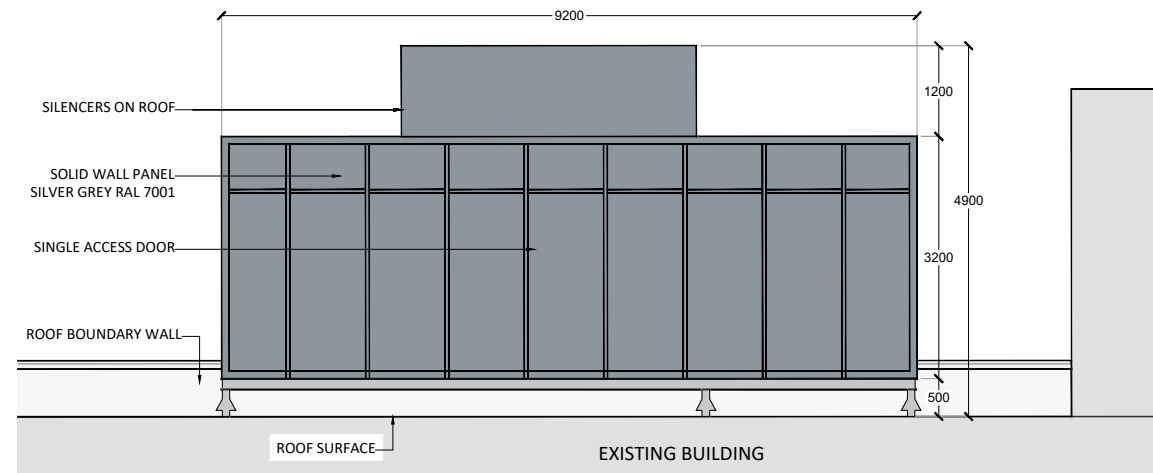

Elevation B Scale 1:100

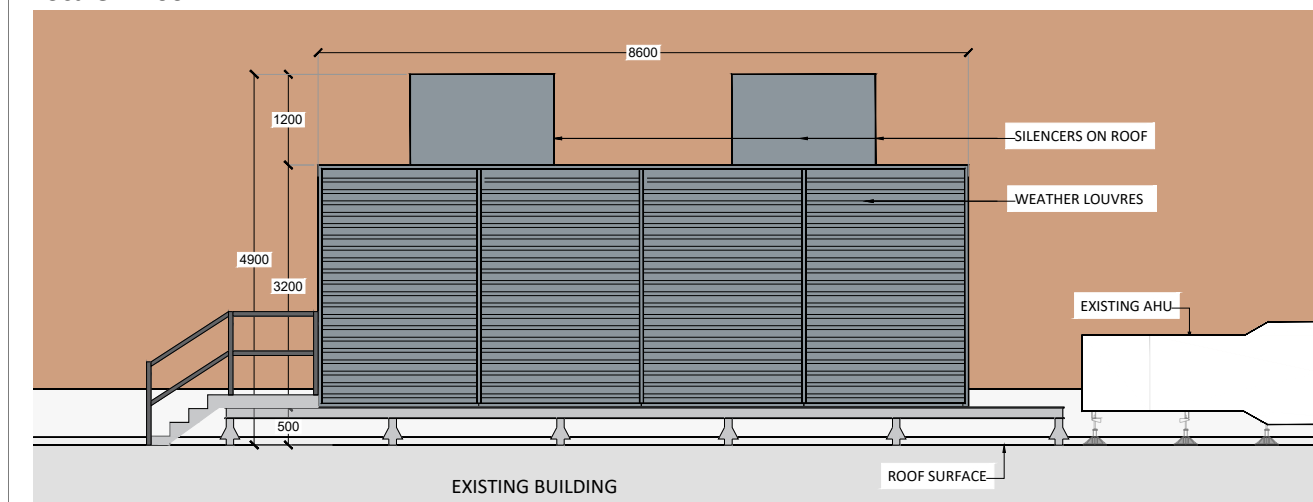

Elevation C Scale 1:100

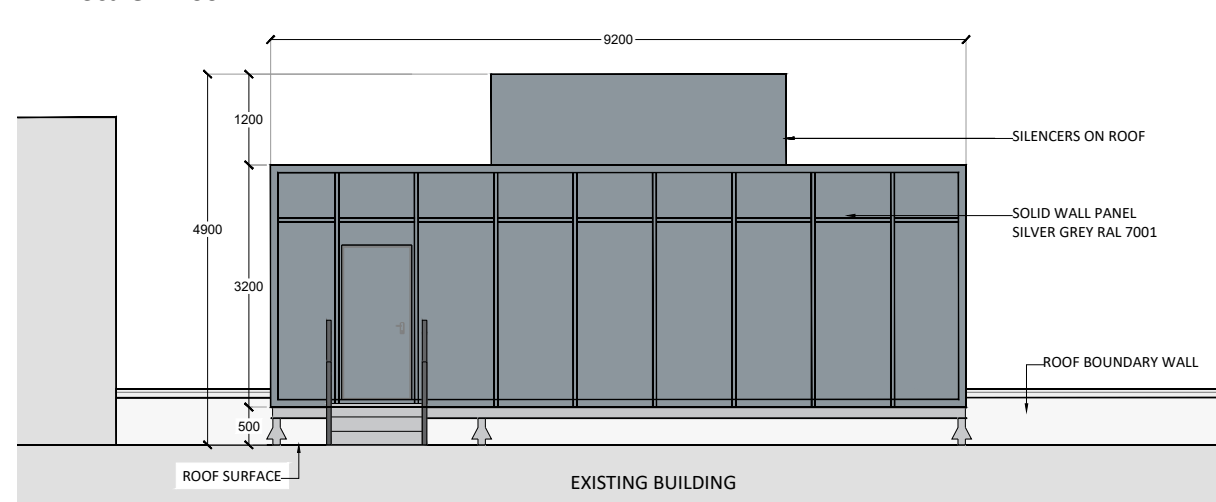

Elevation D Scale 1:100



Head Office: Unit 18 - 19 Scarva Road Industrial Estate, Scarva Road, Banbridge, Co. Down, BT32 3QD
Tel: +44 (0) 28 437 70700 Fax: +44 (0) 28 437 78404

info@alternativeheat.co.uk | www.alternativeheat.co.uk