



©SUNSTONE DESIGN
THIS DRAWING IS FOR PLANNING
PURPOSES ONLY. DO NOT
CONSTRUCT FROM THIS DRAWING.

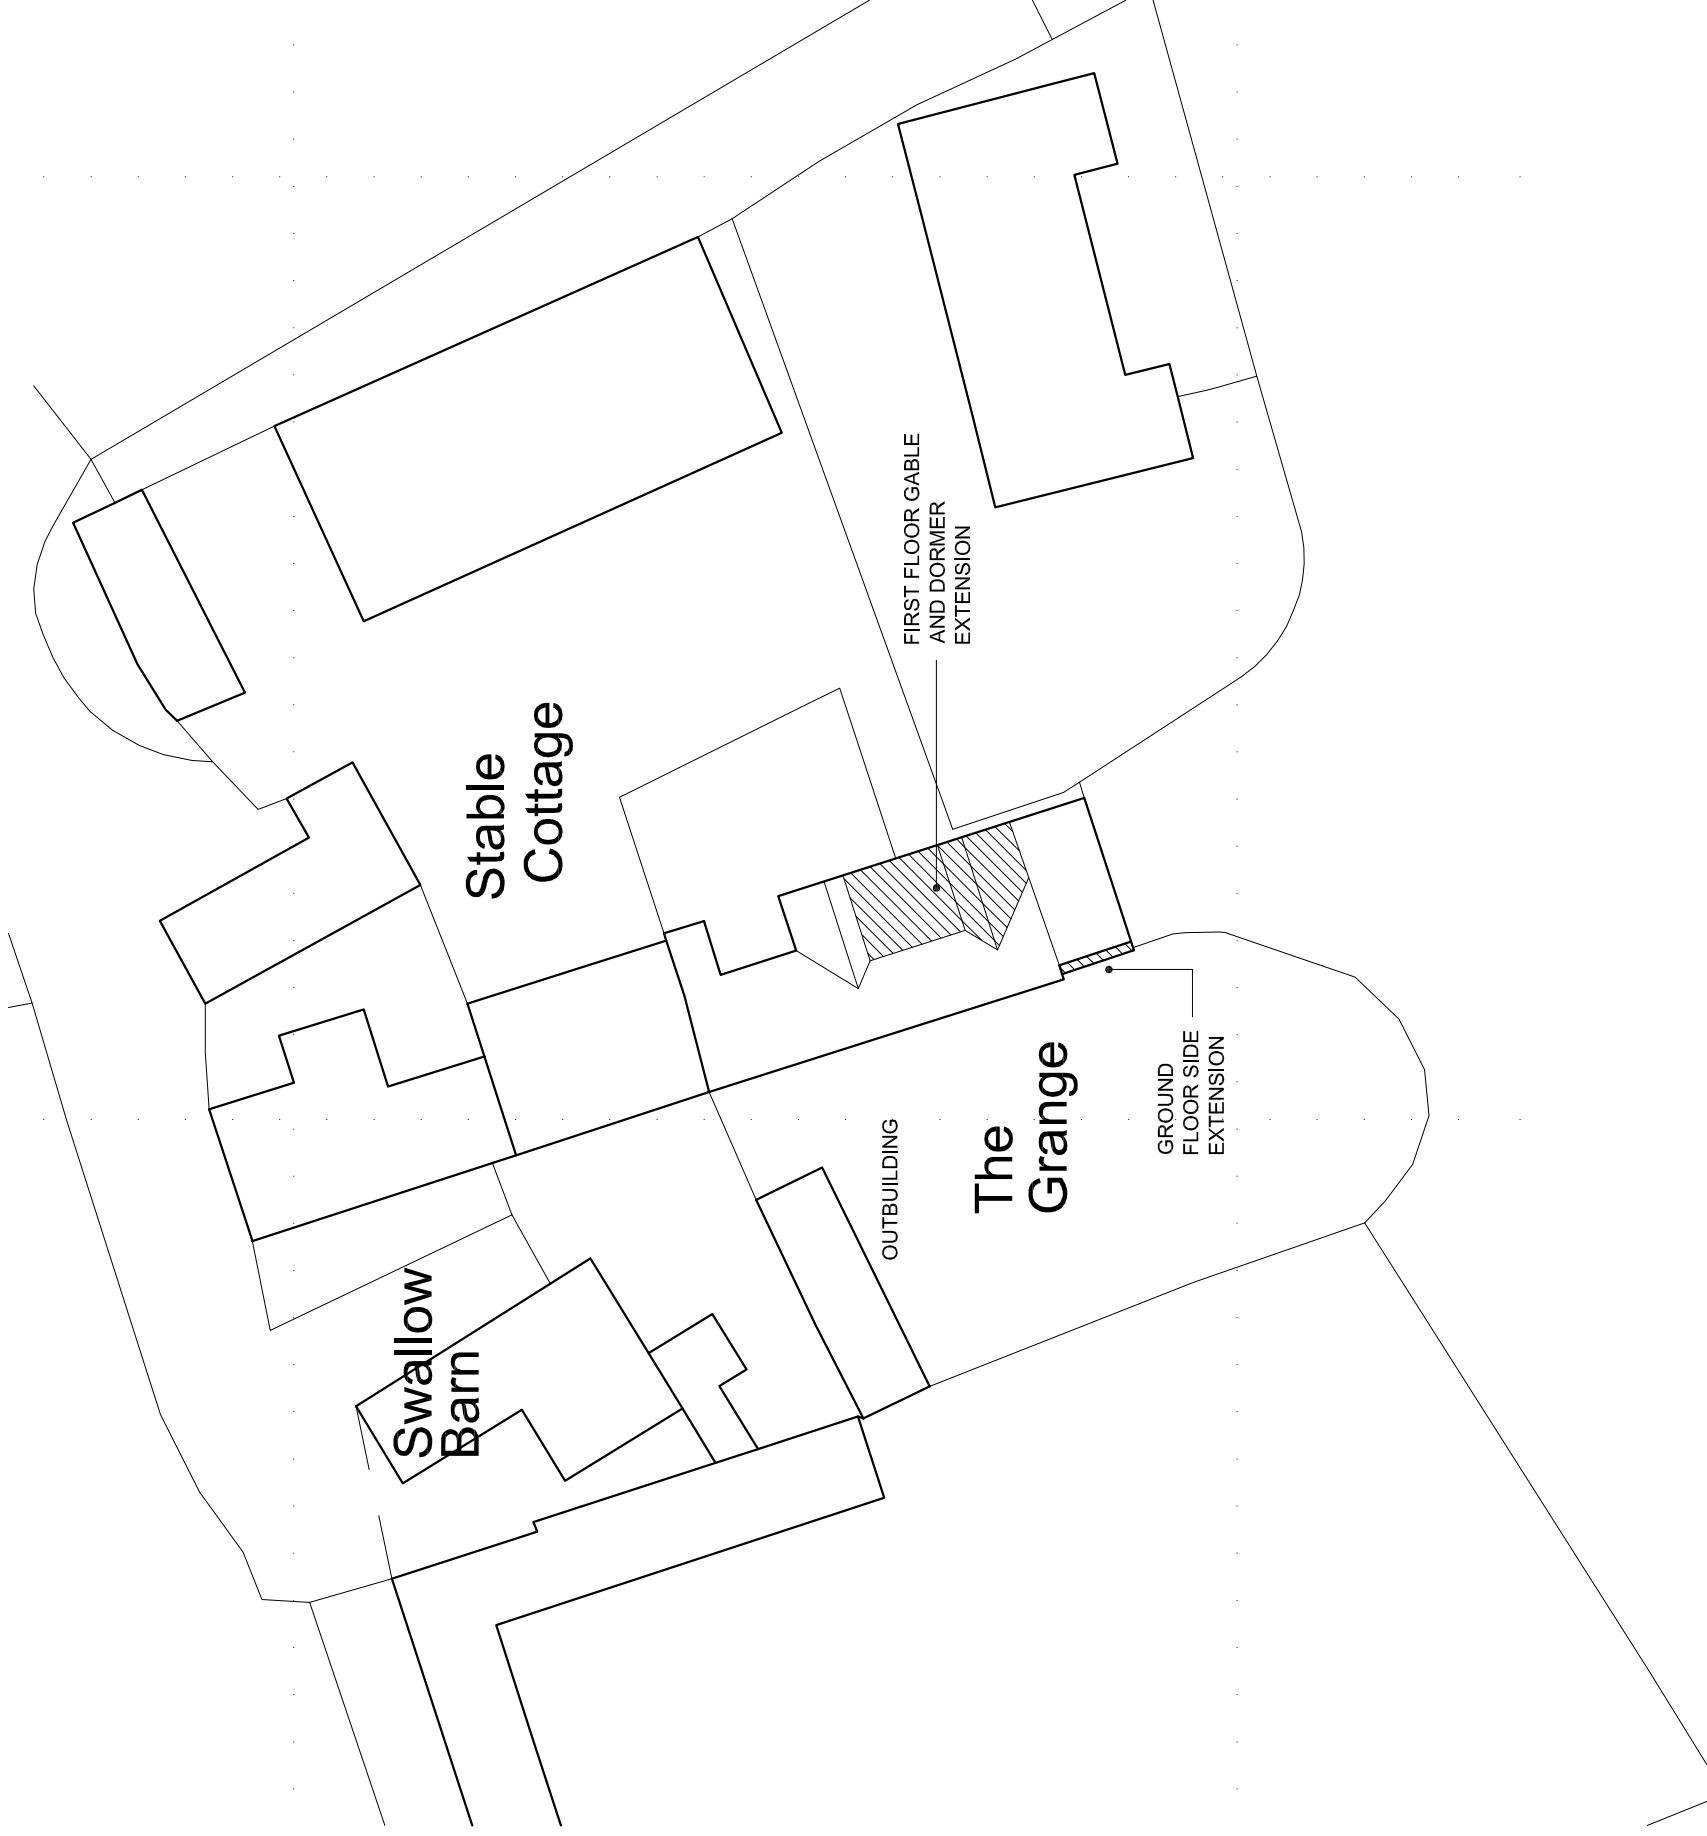

BLOCK PLAN
SCALE - 1:500

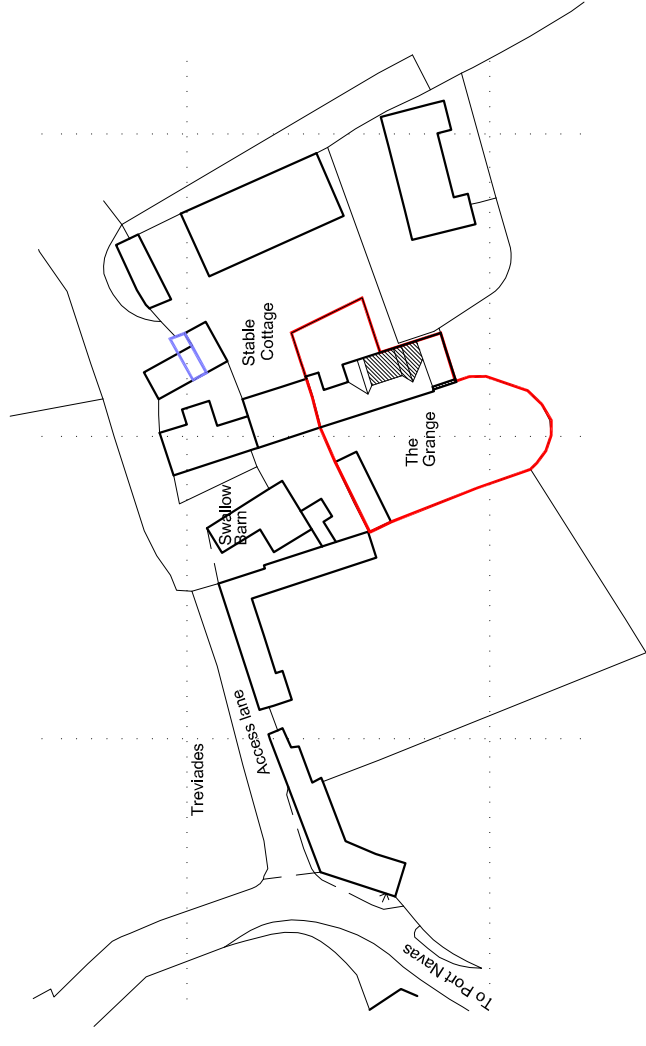

LOCATION PLAN

SCALE - 1:1250

Ordnance Survey (c) Crown Copyright 2023. All rights reserved. Licence number: 100022432

Sunstone Design

ARCHITECTURAL
CONSULTANTS

T 01962 713873
F 01962 713873
E studio@sunstonedesign.co.uk
A The Grange House, Highbridge
Road, Twyford Moors SO21 1RL

**THE GRANGE
TREVIADES**

**BLOCK AND
LOCATION PLANS**

JOB NO: 08_22 APRIL 2023
SCALE: 1:500 + 1250

DRAWING NO: 01