

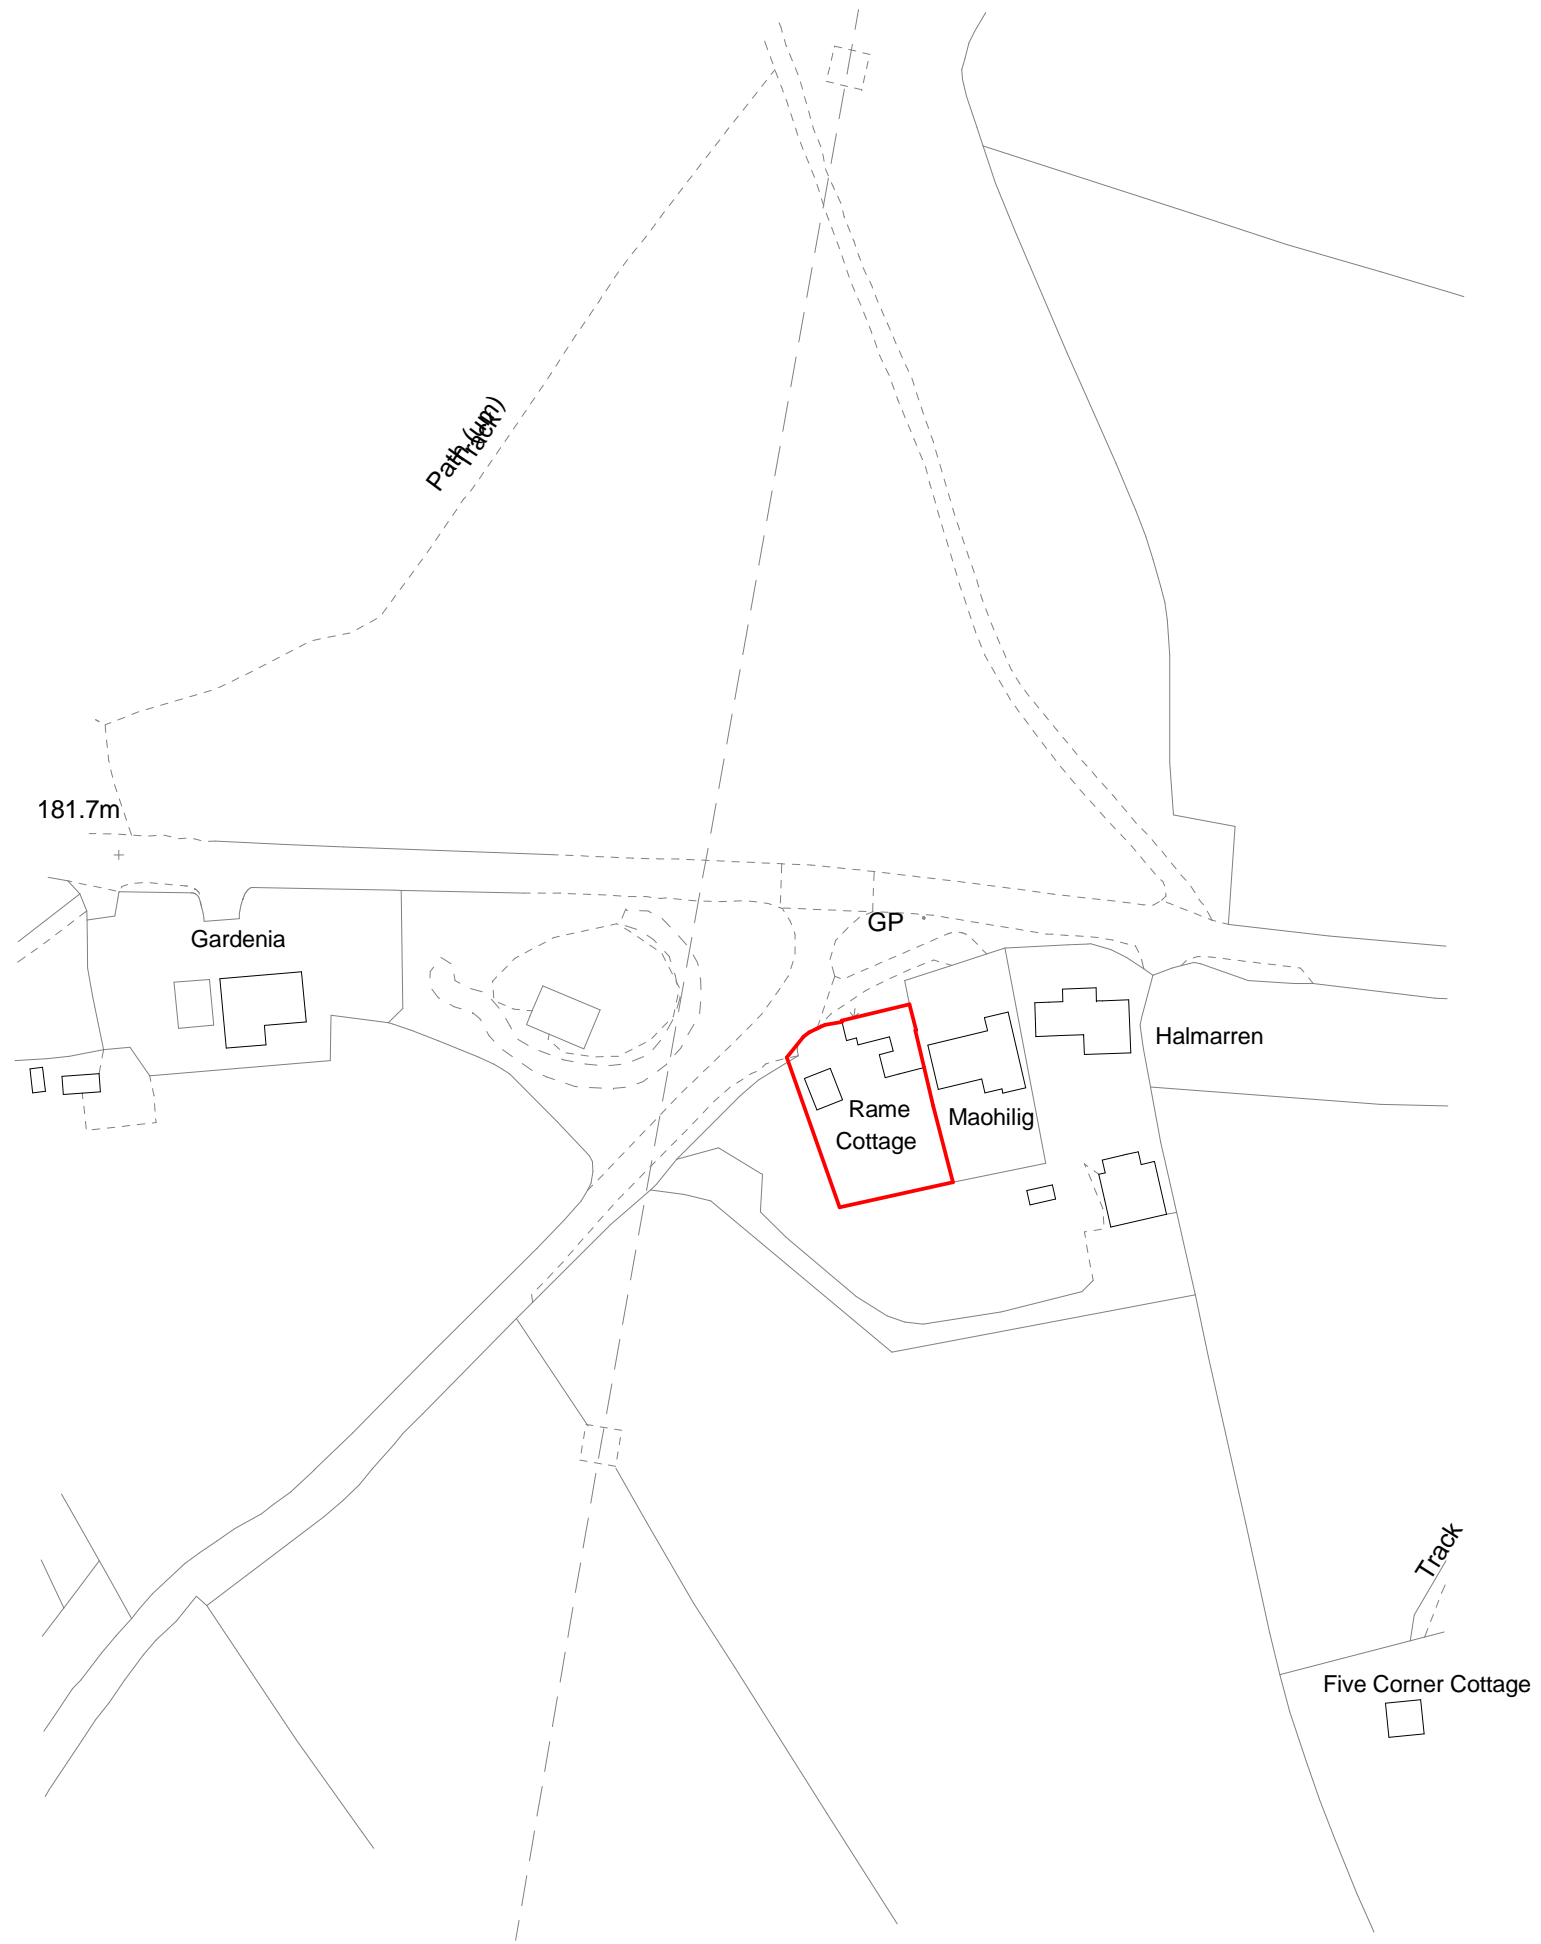



Copyright CIS (UK) Ltd 2017.
 Reproduction of all or part of this drawing, whether by photocopying or
 storing in any medium by electronic means or otherwise, without the
 written permission of CIS (UK) Ltd, is strictly prohibited.
 Commission of any unauthorised act in relation to this drawing may
 result in civil and/or criminal actions.

Rev	Date	Detail
A	Oct 23	Site Boundary Amended

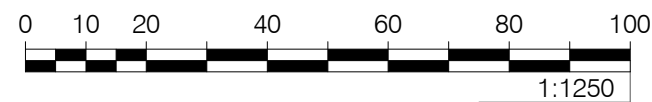

Location Plan
 1 : 1250

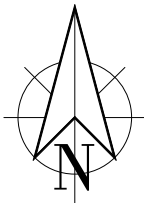

		CIS (UK) Ltd, St Mawgan House Newquay Cornwall Airport Newquay, TR8 4RQ Tel: +44 (0) 1637 860 283 www.cisgroup.co.uk	
Client	Mr & Mrs Mepham	Project Title	Conversion and extension of garage to annexe
Drawing Title	Location Plan		
Dwg No.	09/13/23	P	23036 01 A
Scale	1:1250 @A3	Date	Sep 2023
Drawn	SS		