



1
016 PROPOSED SIDE ELEVATION
SCALE 1:100

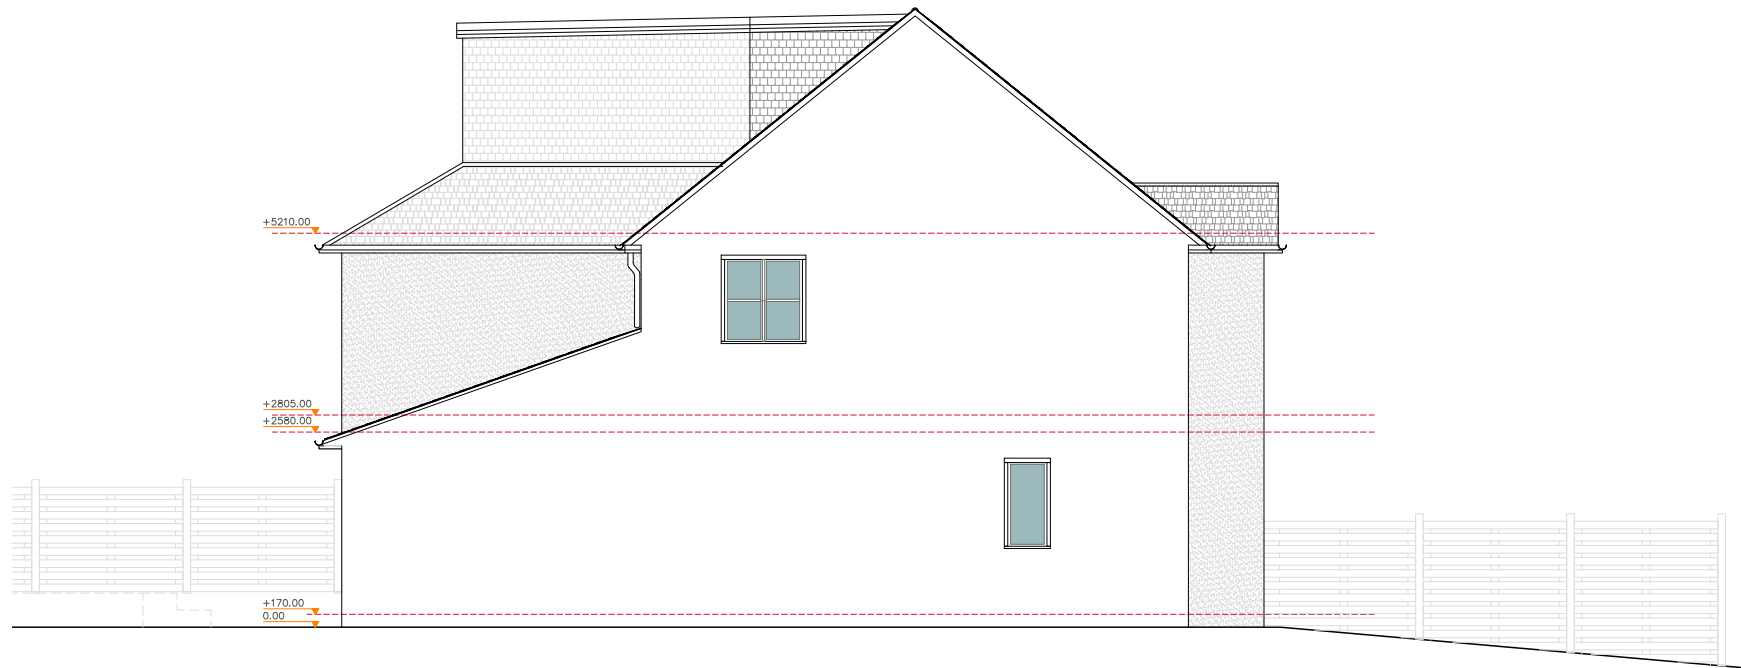

2
016 PROPOSED SIDE ELEVATION
SCALE 1:100

SCALE : 1:100

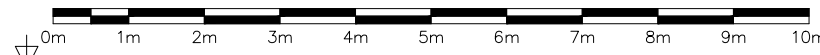

PLANNING PERMISSION DRAWINGS

125 East End Road, London N2 0SZ



info@planning-permission-drawings.co.uk
www.planning-permission-drawings.co.uk

REVISION	DATE	DRAWN	CHECKED	NOTES
A	26/08/2021	VM	AC	DRAWING PLAN UPDATES
B	08/09/2021	VM	AC	DRAWING PLAN UPDATES
PL1	18.09.2023	VM	AC	PLANNING SET

DRAWN VM	CHECKED AC	PROJECT No. 210607_042	DATE 07/06/2021	SCALE 1:100 @ A3
CLIENT M. DEMETRIOU 22 COURTLEIGH AVENUE LONDON EN4 0HS		PROJECT TITLE DOUBLE STOREY & LOFT EXTENSION DRAWING TITLE PROPOSED ELEVATIONS		
DRAWING NUMBER 016			REVISION PL1	