

1 LOCATION PLAN  
001 SCALE 1:1250

**PLANNING PERMISSION DRAWINGS**




125 East End Road, London N2 0SZ

info@planning-permission-drawings.co.uk  
www.planning-permission-drawings.co.uk

REVISION	DATE	DRAWN	CHECKED	NOTES
PL1	18.09.2023	VM	AC	PLANNING SET

DRAWN	CHECKED	PROJECT No.	DATE	SCALE
VM	AC	210607_042	07/06/2021	1:1250 @ A3
CLIENT		PROJECT TITLE		
M. DEMETRIOU		DOUBLE STOREY & LOFT EXTENSION		
22 COURTLEIGH AVENUE		DRAWING TITLE		
LONDON		LOCATION PLAN		
EN4 OHS		DRAWING NUMBER		REVISION
----		001		PL1

SCALE : 1:1250

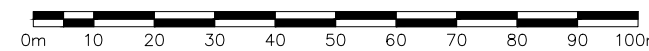

A3