




NORTH

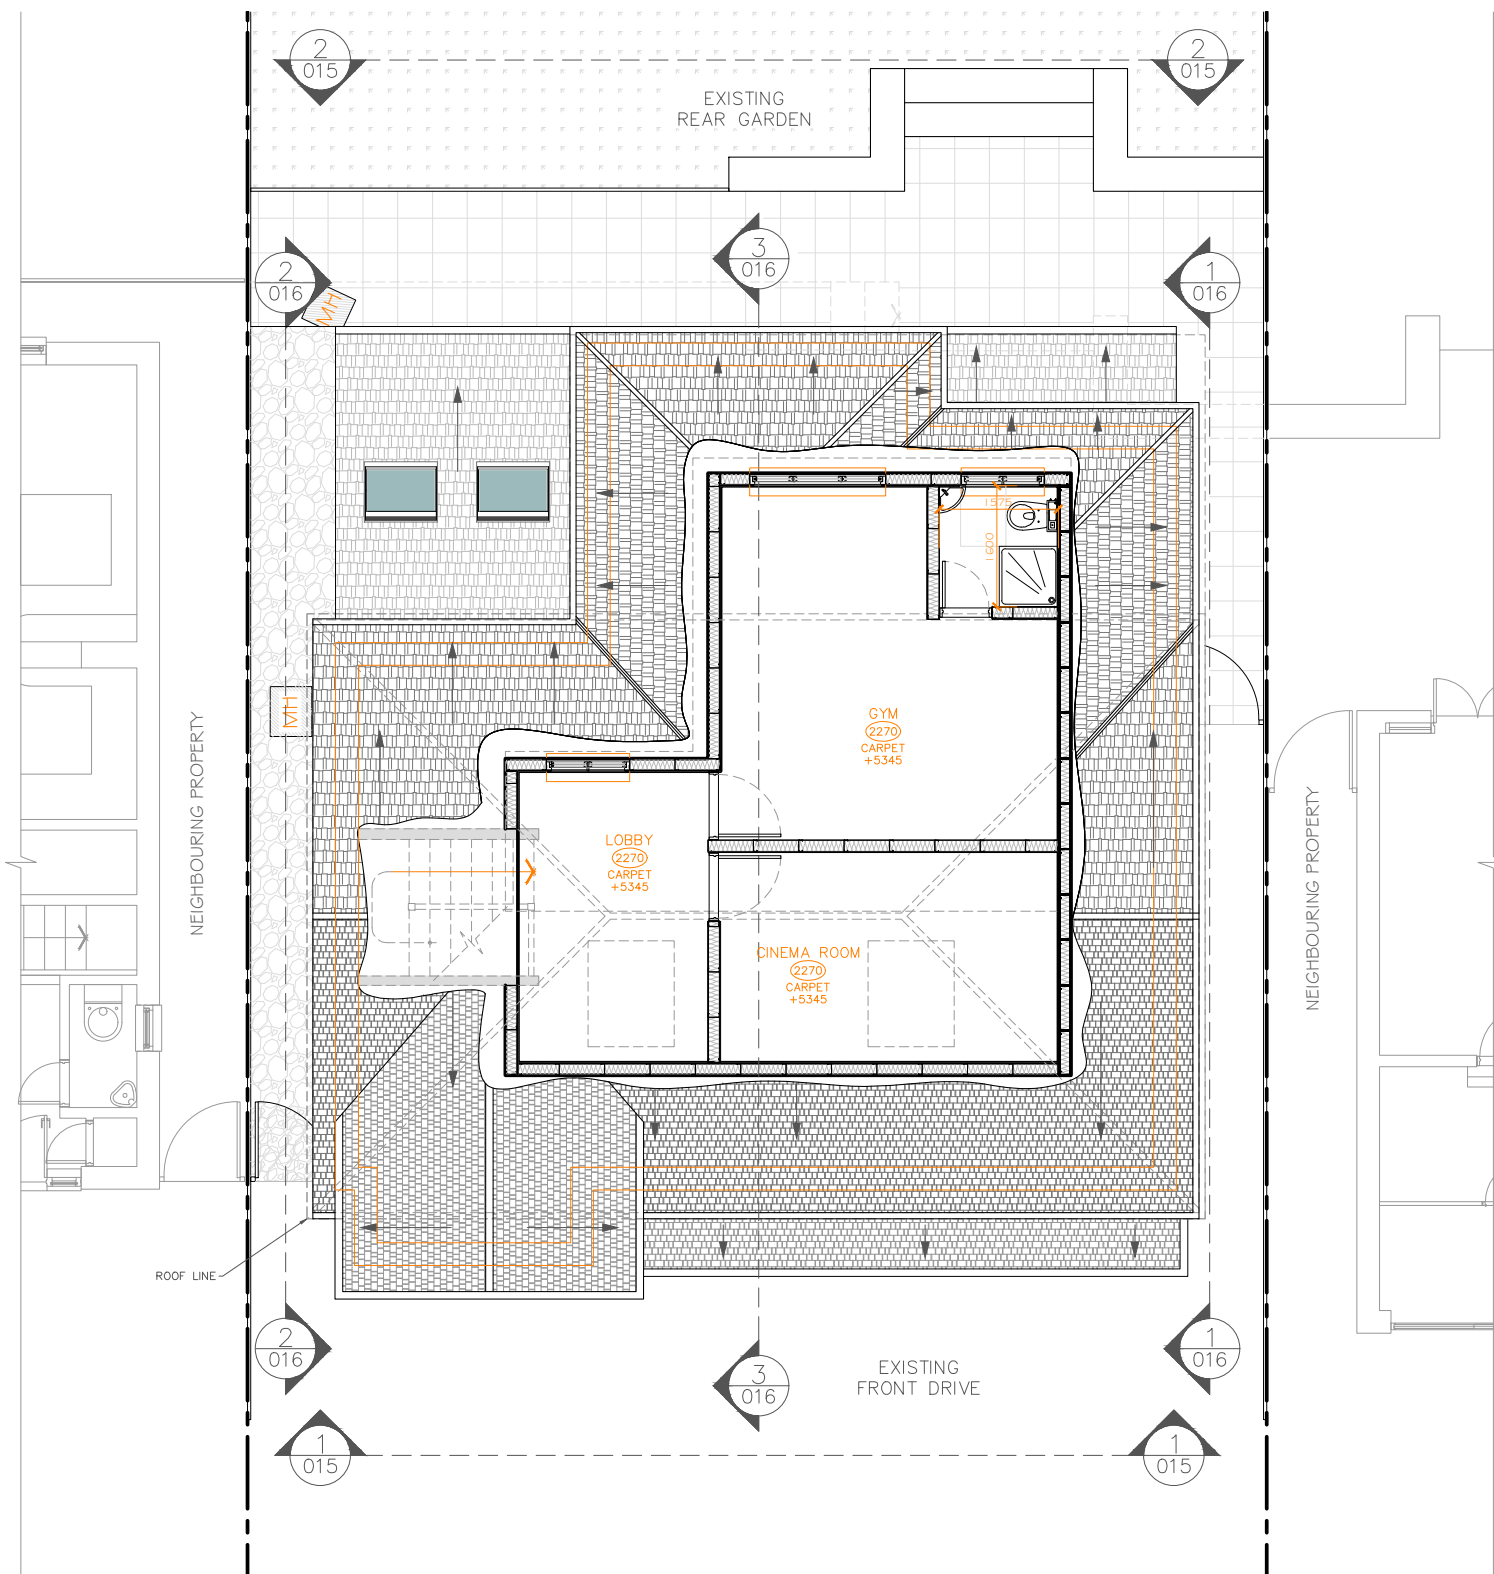

1  
014 PROPOSED LOFT PLAN  
SCALE 1:100

**PLANNING PERMISSION DRAWINGS**

125 East End Road, London N2 0SZ



info@planning-permission-drawings.co.uk  
www.planning-permission-drawings.co.uk

REVISION	DATE	DRAWN	CHECKED	NOTES
A	26/08/2021	VM	AC	DRAWING PLAN UPDATES
B	08/09/2021	VM	AC	DRAWING PLAN UPDATES
C	01/05/2022	VM	AC	FRONT EXTENTION UPDATE
PL1	18.09.2023	VM	AC	PLANNING SET

DRAWN	CHECKED	PROJECT No.	DATE	SCALE
VM	AC	210607_042	07/06/2021	1:100 @ A3
CLIENT			PROJECT TITLE	
M. DEMETRIOU			DOUBLE STOREY & LOFT EXTENSION	
22 COURTLEIGH AVENUE			DRAWING TITLE	
LONDON			PROPOSED PLANS	
EN4 OHS			DRAWING NUMBER	REVISION
			014	PL1

SCALE : 1:100



A3