


1 LOCATION PLAN
001 SCALE 1:1250

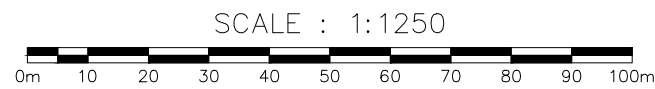

PLANNING PERMISSION DRAWINGS



125 East End Road, London N2 0SZ

info@planning-permission-drawings.co.uk
www.planning-permission-drawings.co.uk

REVISION	DATE	DRAWN	CHECKED	NOTES
PL1	18.09.2023	VM	AC	PLANNING SET

DRAWN VM	CHECKED AC	PROJECT No. 210607_042	DATE 07/06/2021	SCALE 1:1250 @ A3
CLIENT M. DEMETRIOU 22 COURTLEIGH AVENUE LONDON EN4 0HS		PROJECT TITLE DOUBLE STOREY & LOFT EXTENSION		
DRAWING NUMBER 001		DRAWING TITLE LOCATION PLAN		
REVISION PL1				