



**PROPOSED SINGLESTOREY REAR EXTENSION
AT 47 UPPER ALBERT ROAD SHEFFIELD**

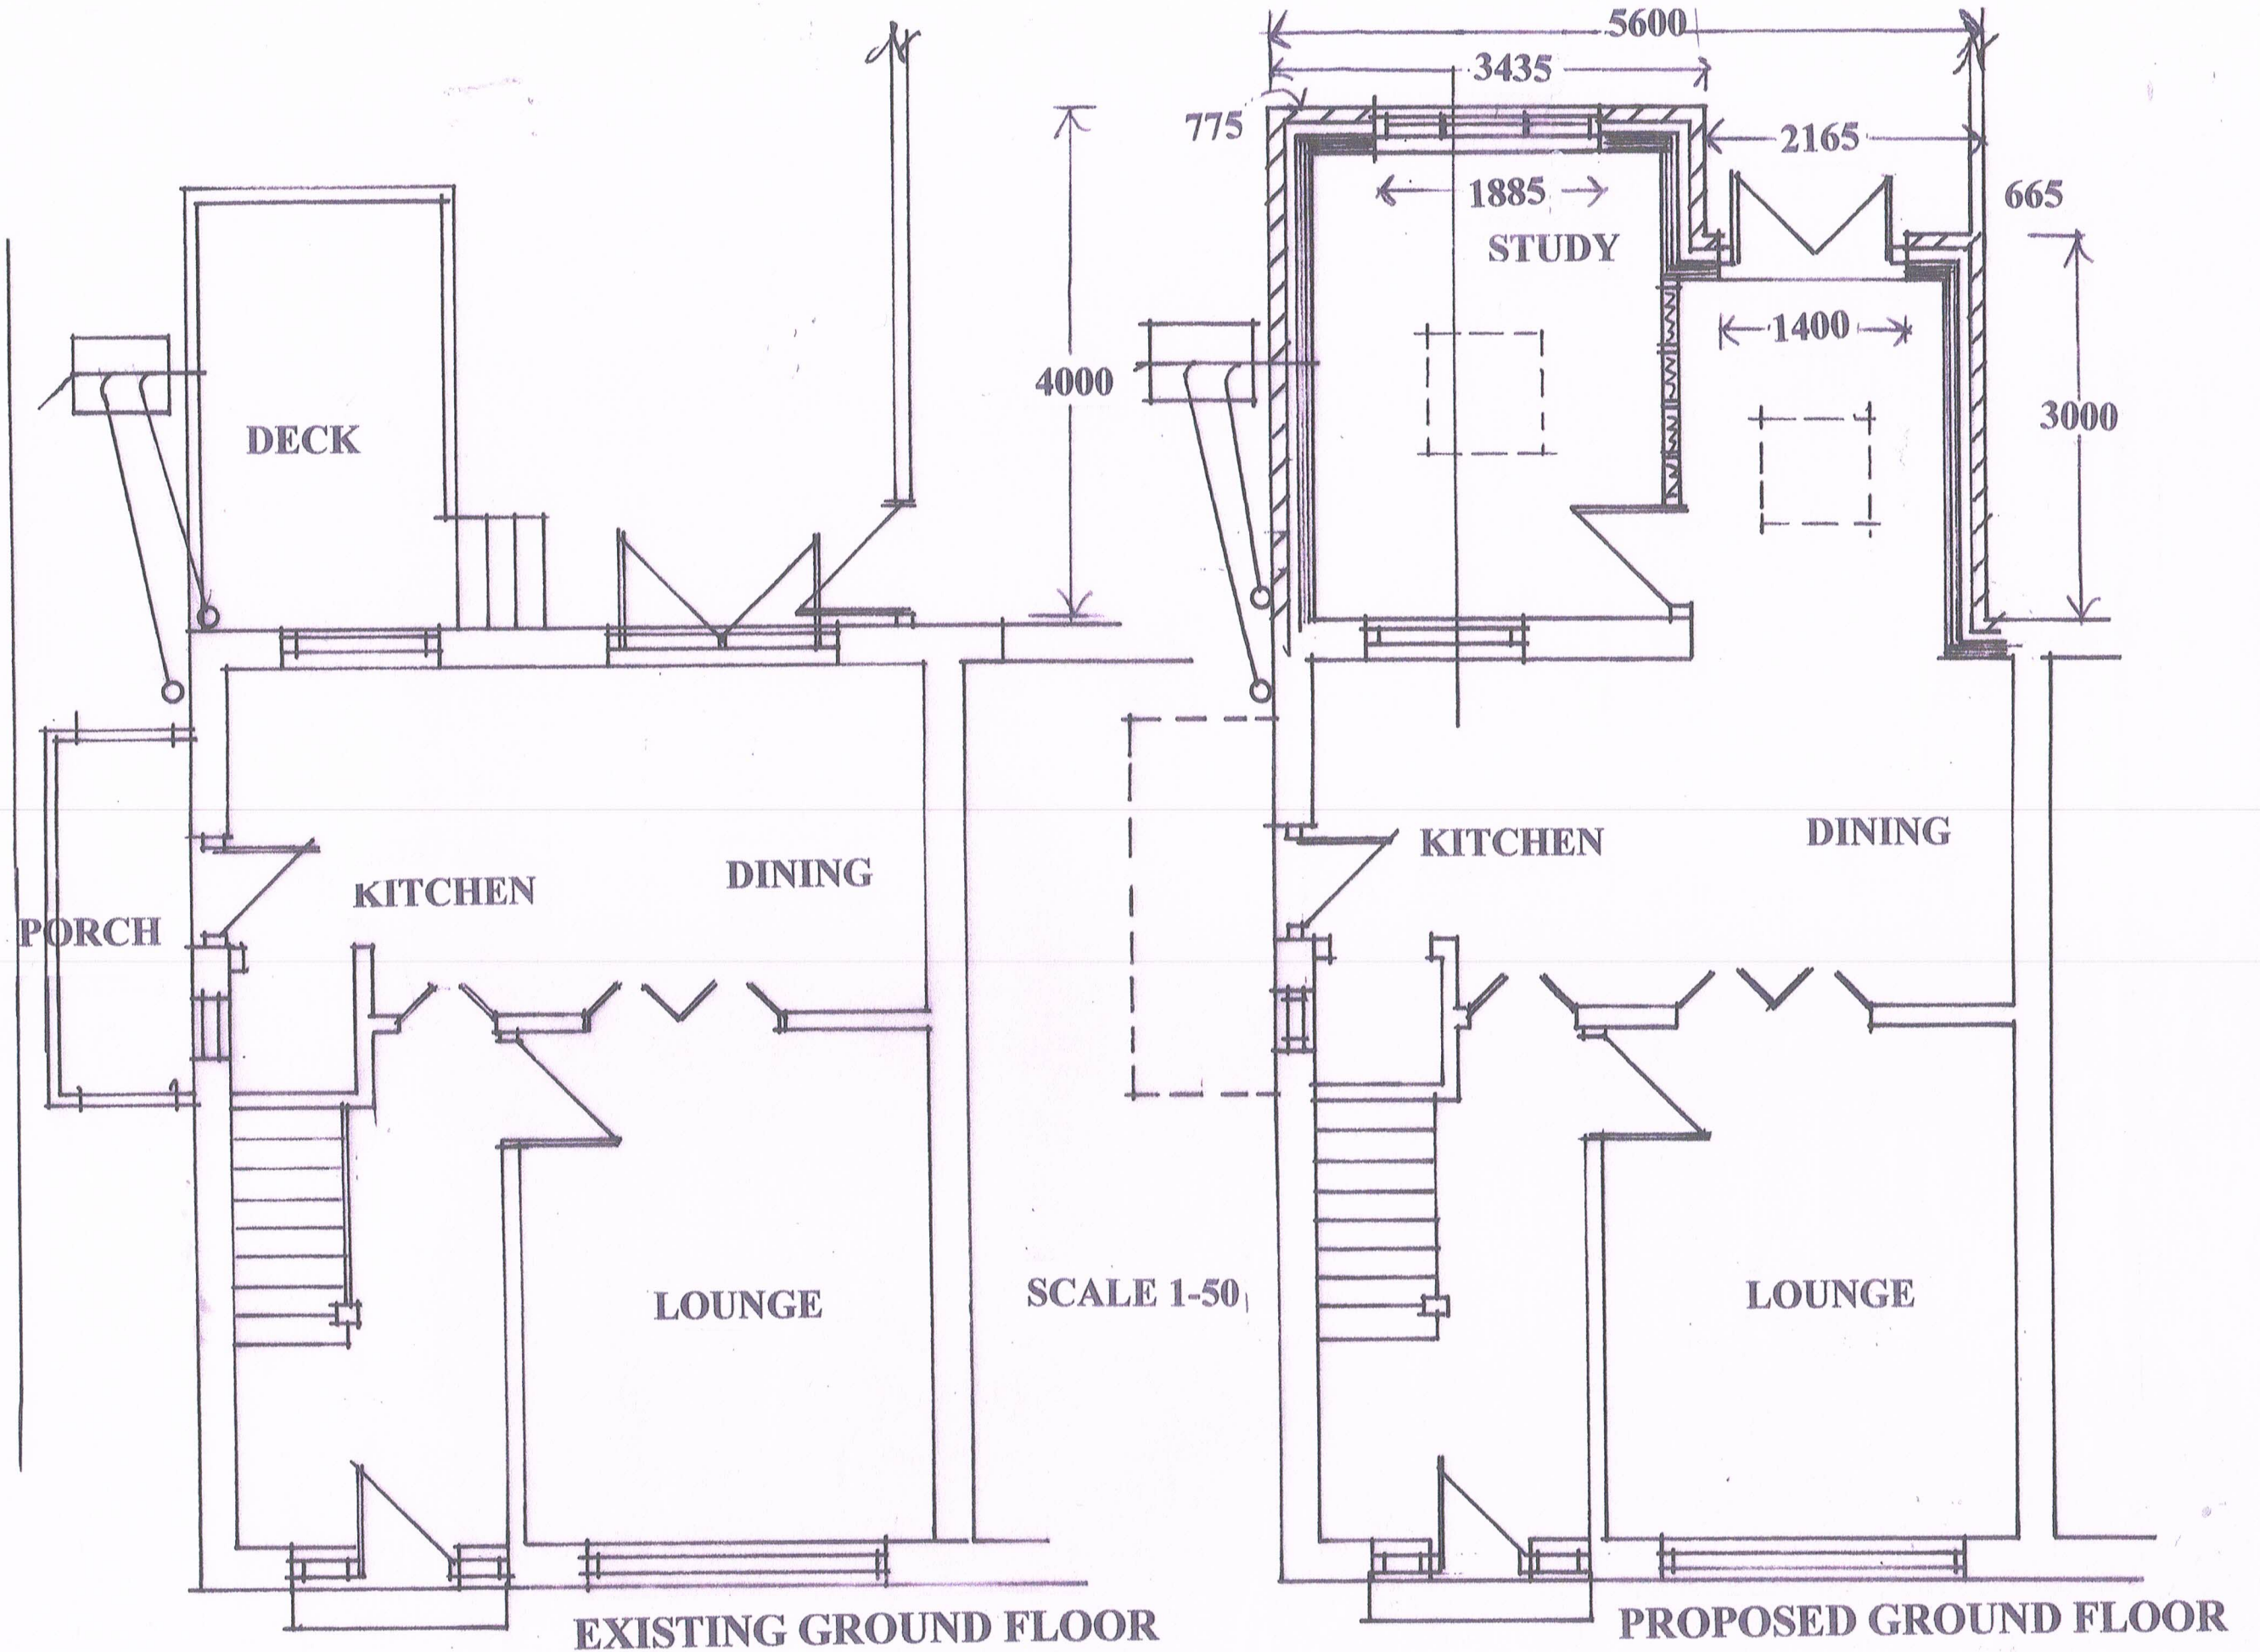

**PROPOSED SINGLE STOREY REAR EXTENSION
AT 47 UPPER ALBERT ROAD SHEFFIELD**

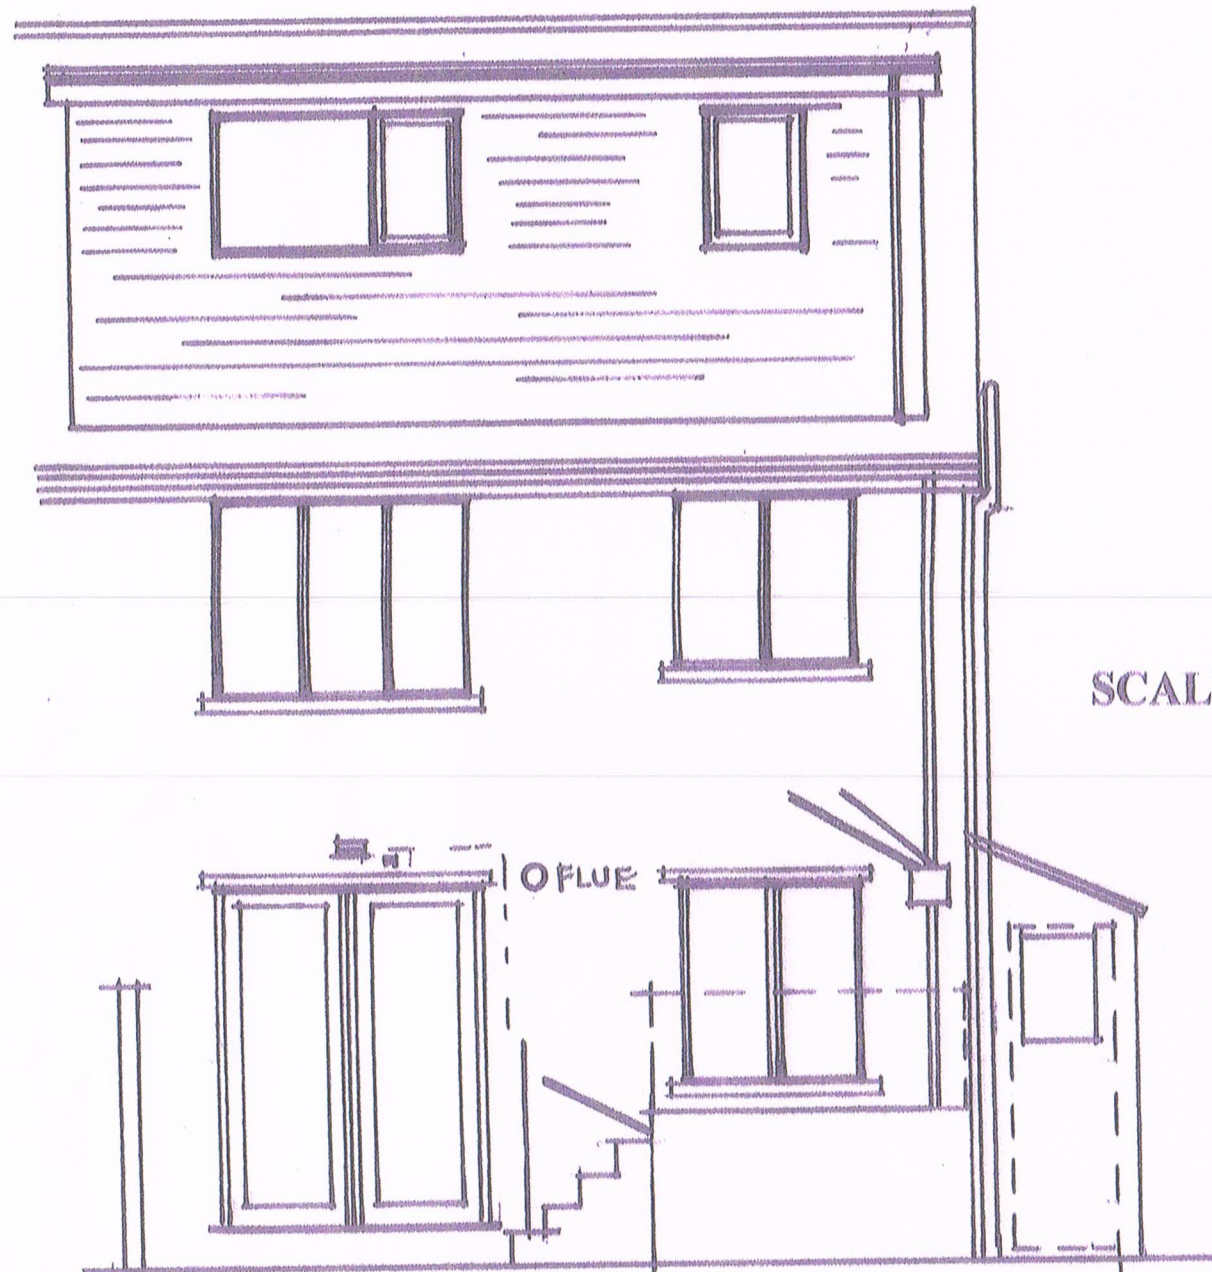


EXISTING REAR

SCALE 1-50



PROPOSED REAR


**PROPOSED SINGLE STOREY REAR EXTENSION
AT 47 UPPER ALBERT ROAD SHEFFIELD**

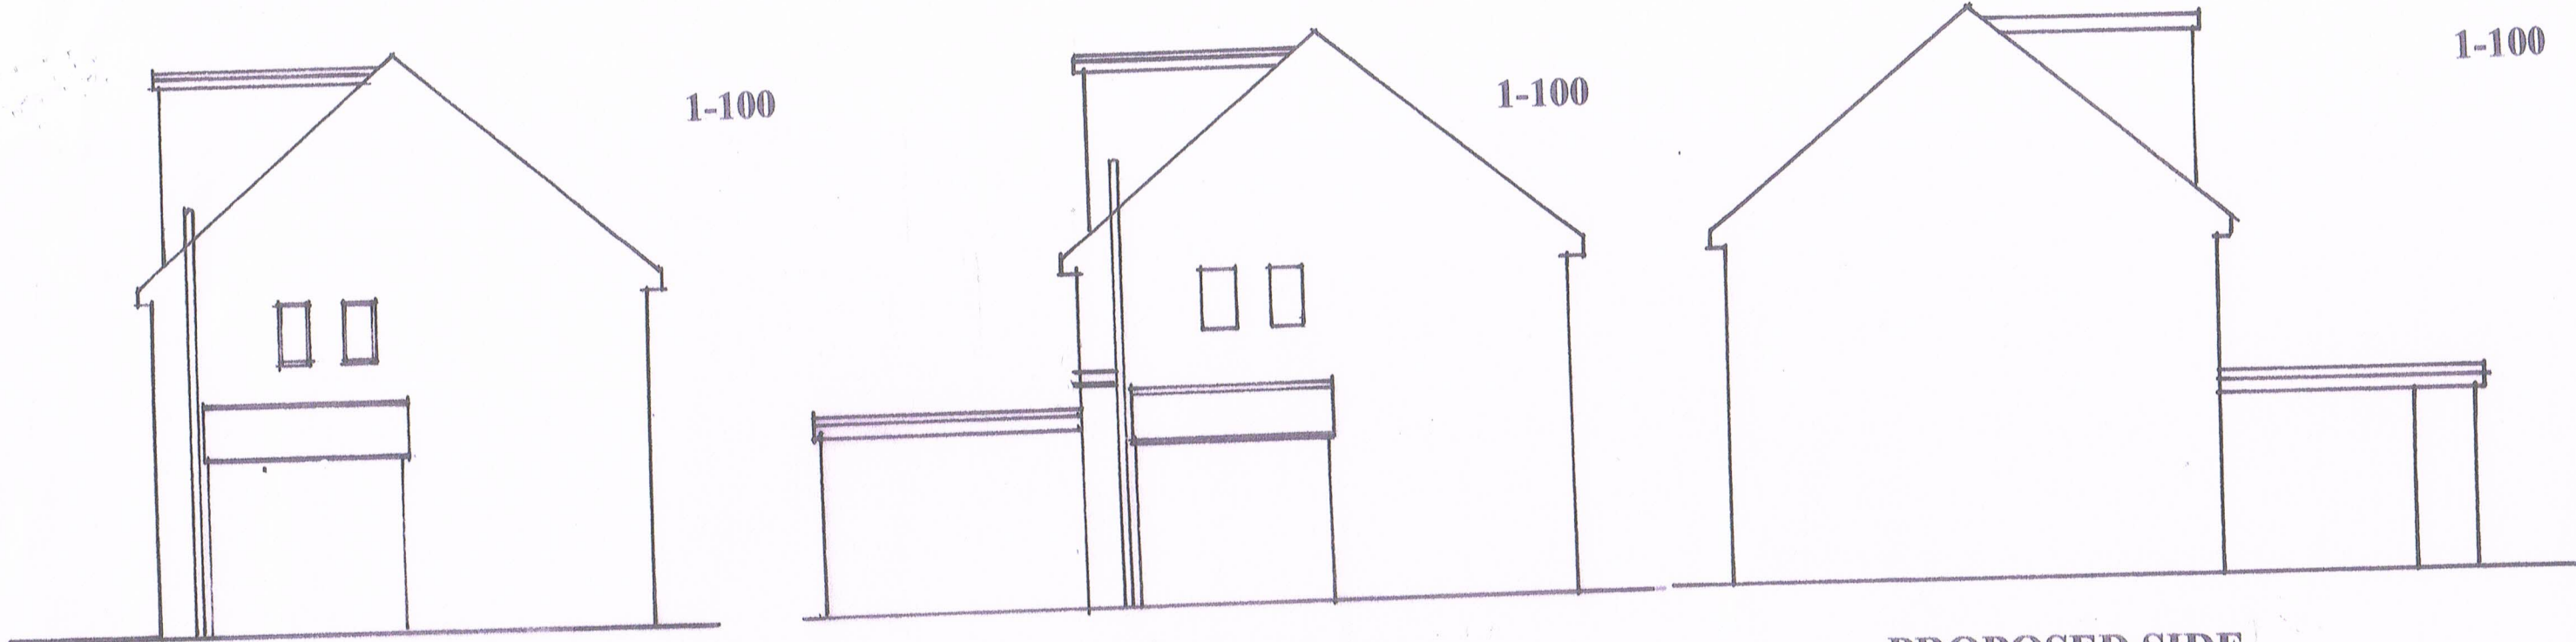

EXISTING SIDE


PROPOSED SIDE

PROPOSED SIDE

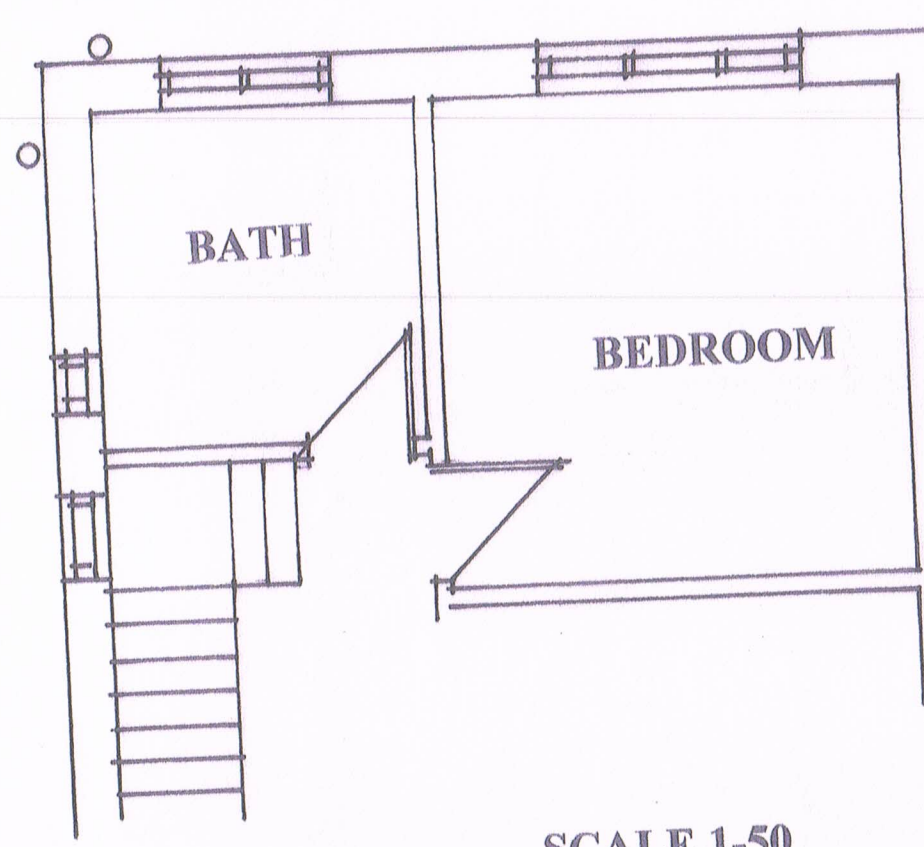

SCALE 1-50

EXISTING AND PROPOSED FIRST FLOOR

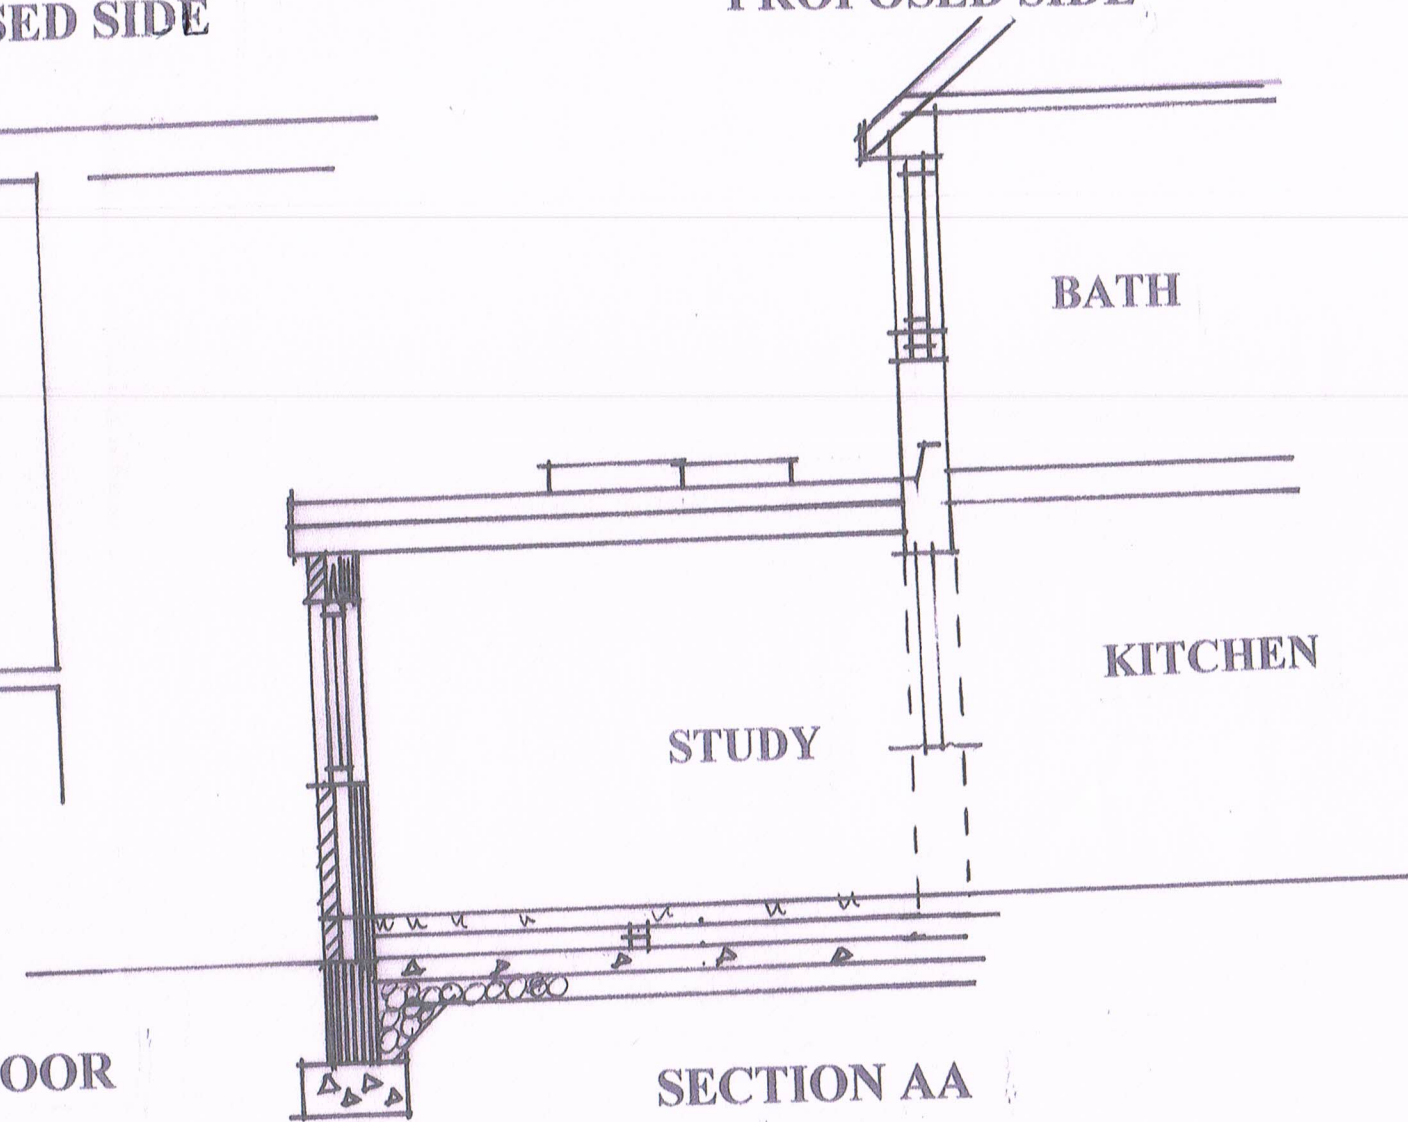

SECTION AA

**PROPOSED SINGLE STOREY REAR EXTENSION
AT 47 UPPER ALBERT ROAD SHEFFIELD**