




Existing Front Elevation 1:100

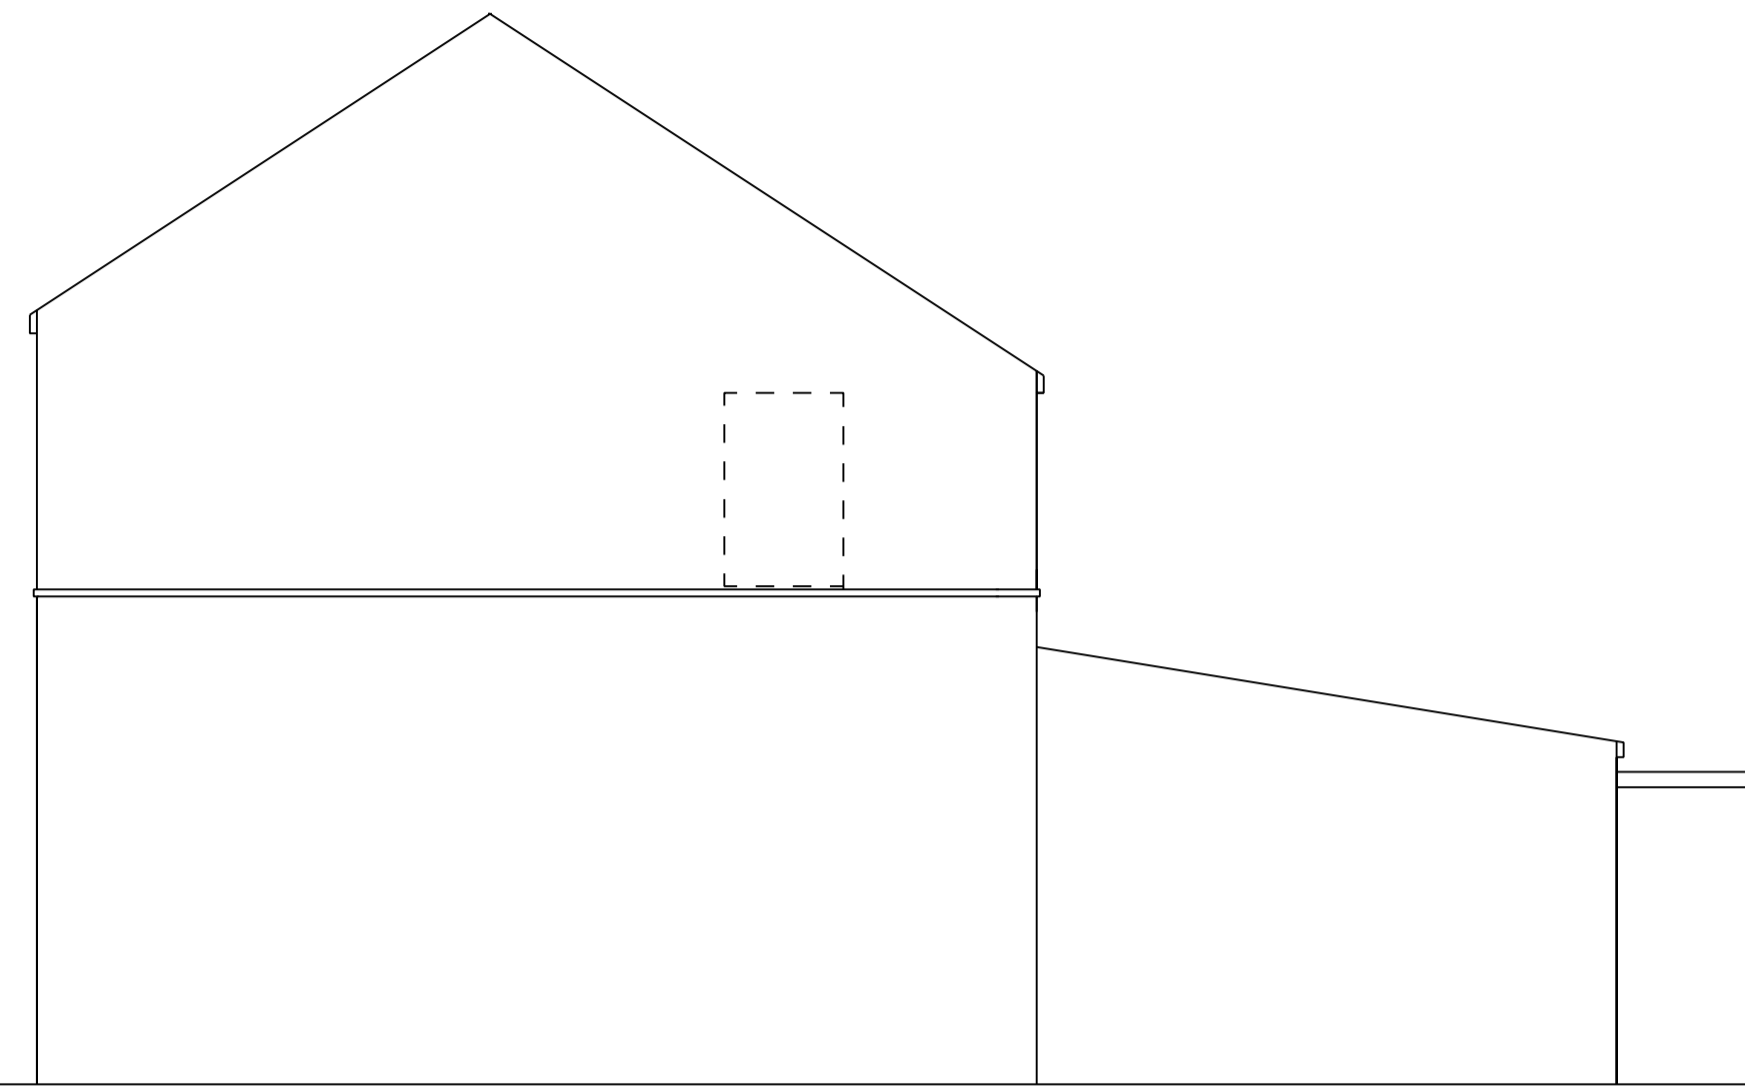


Existing Side Elevation 1:100

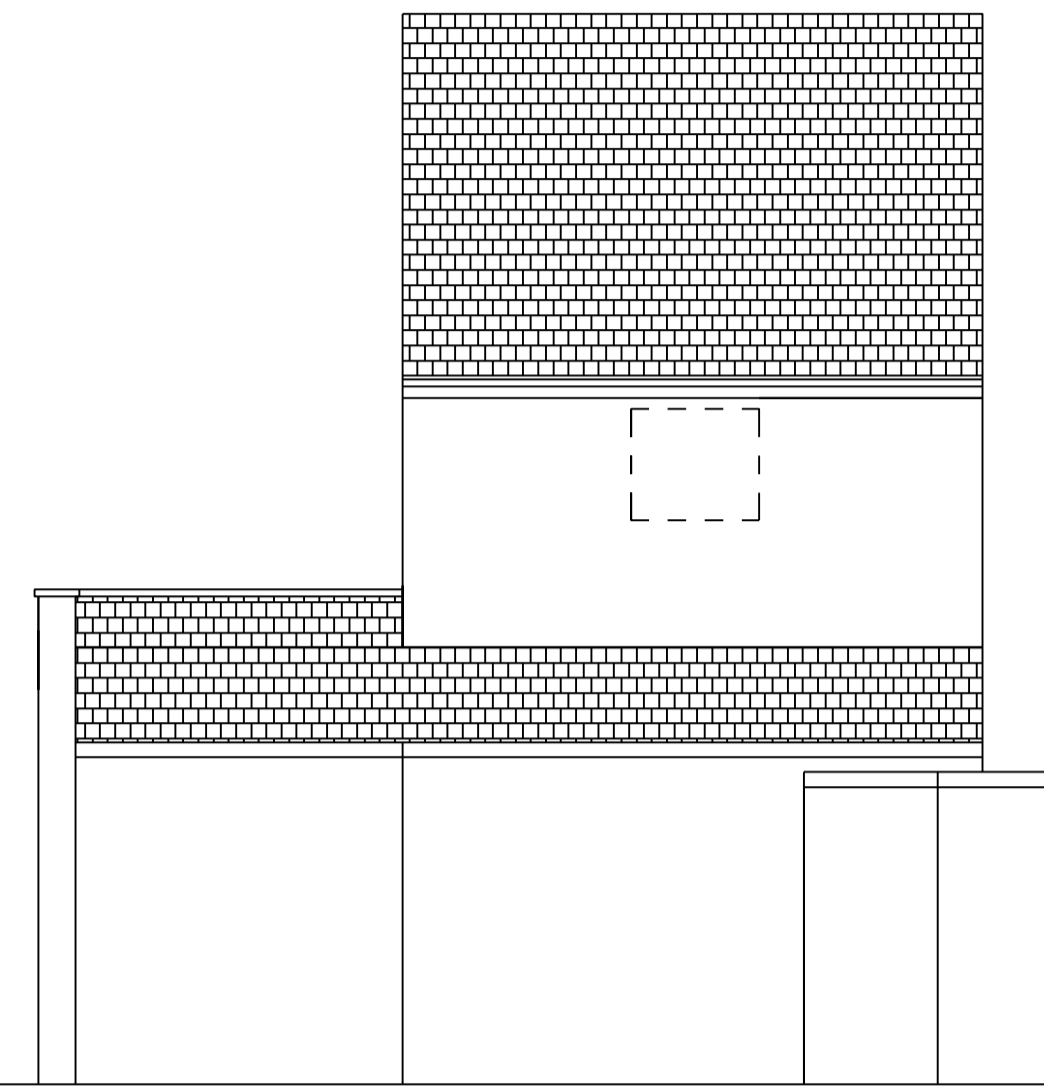


Existing REAR Elevation 1:100

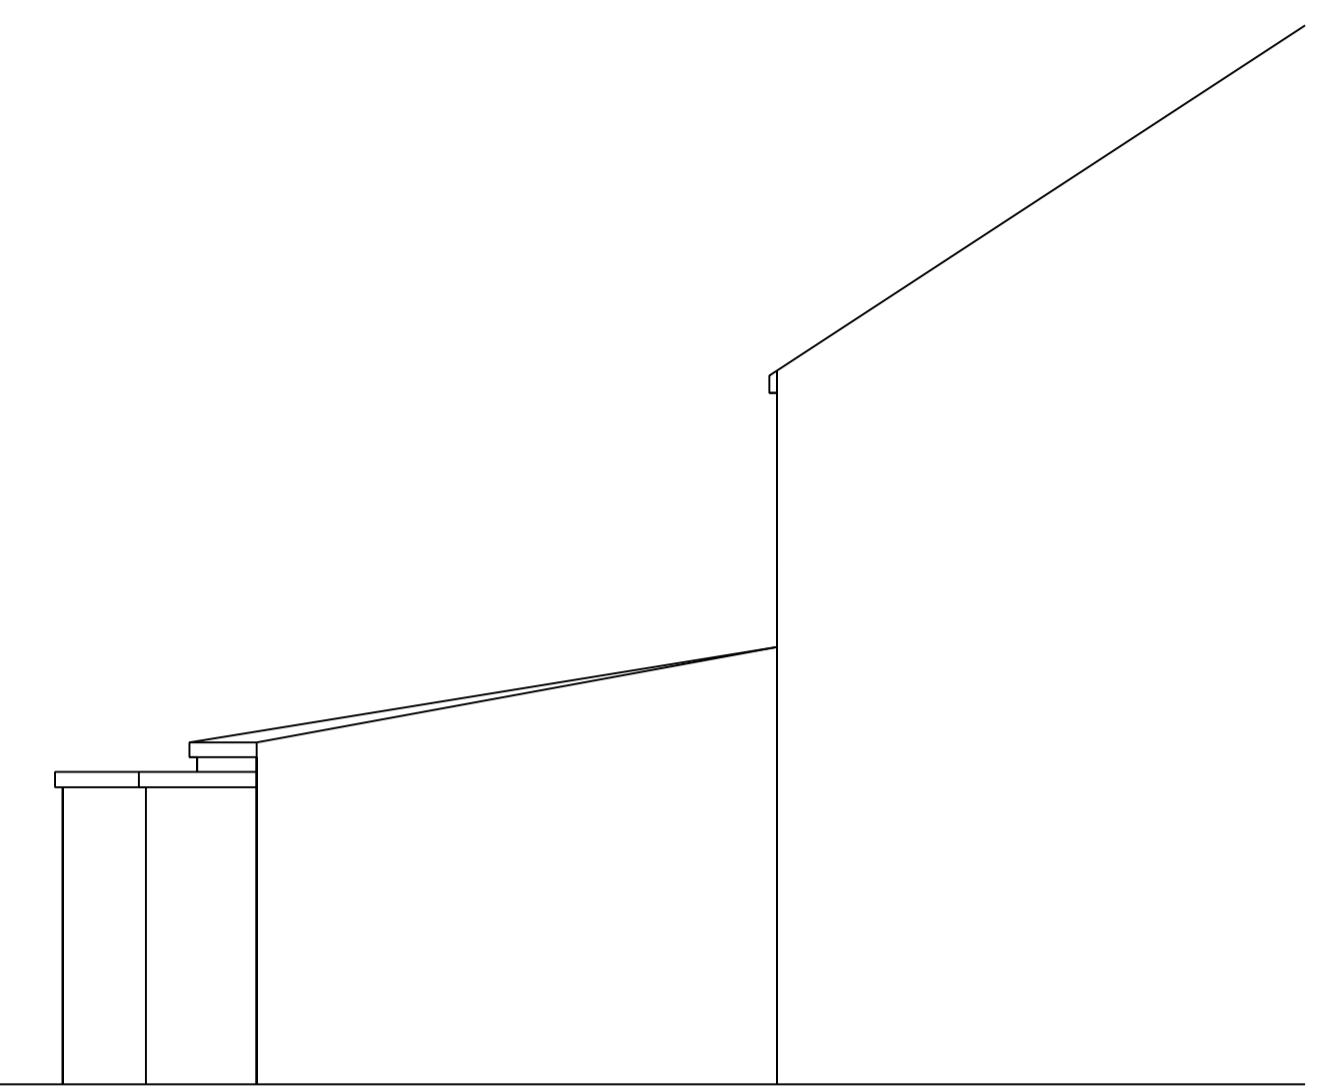

Existing Front Elevation 1:100

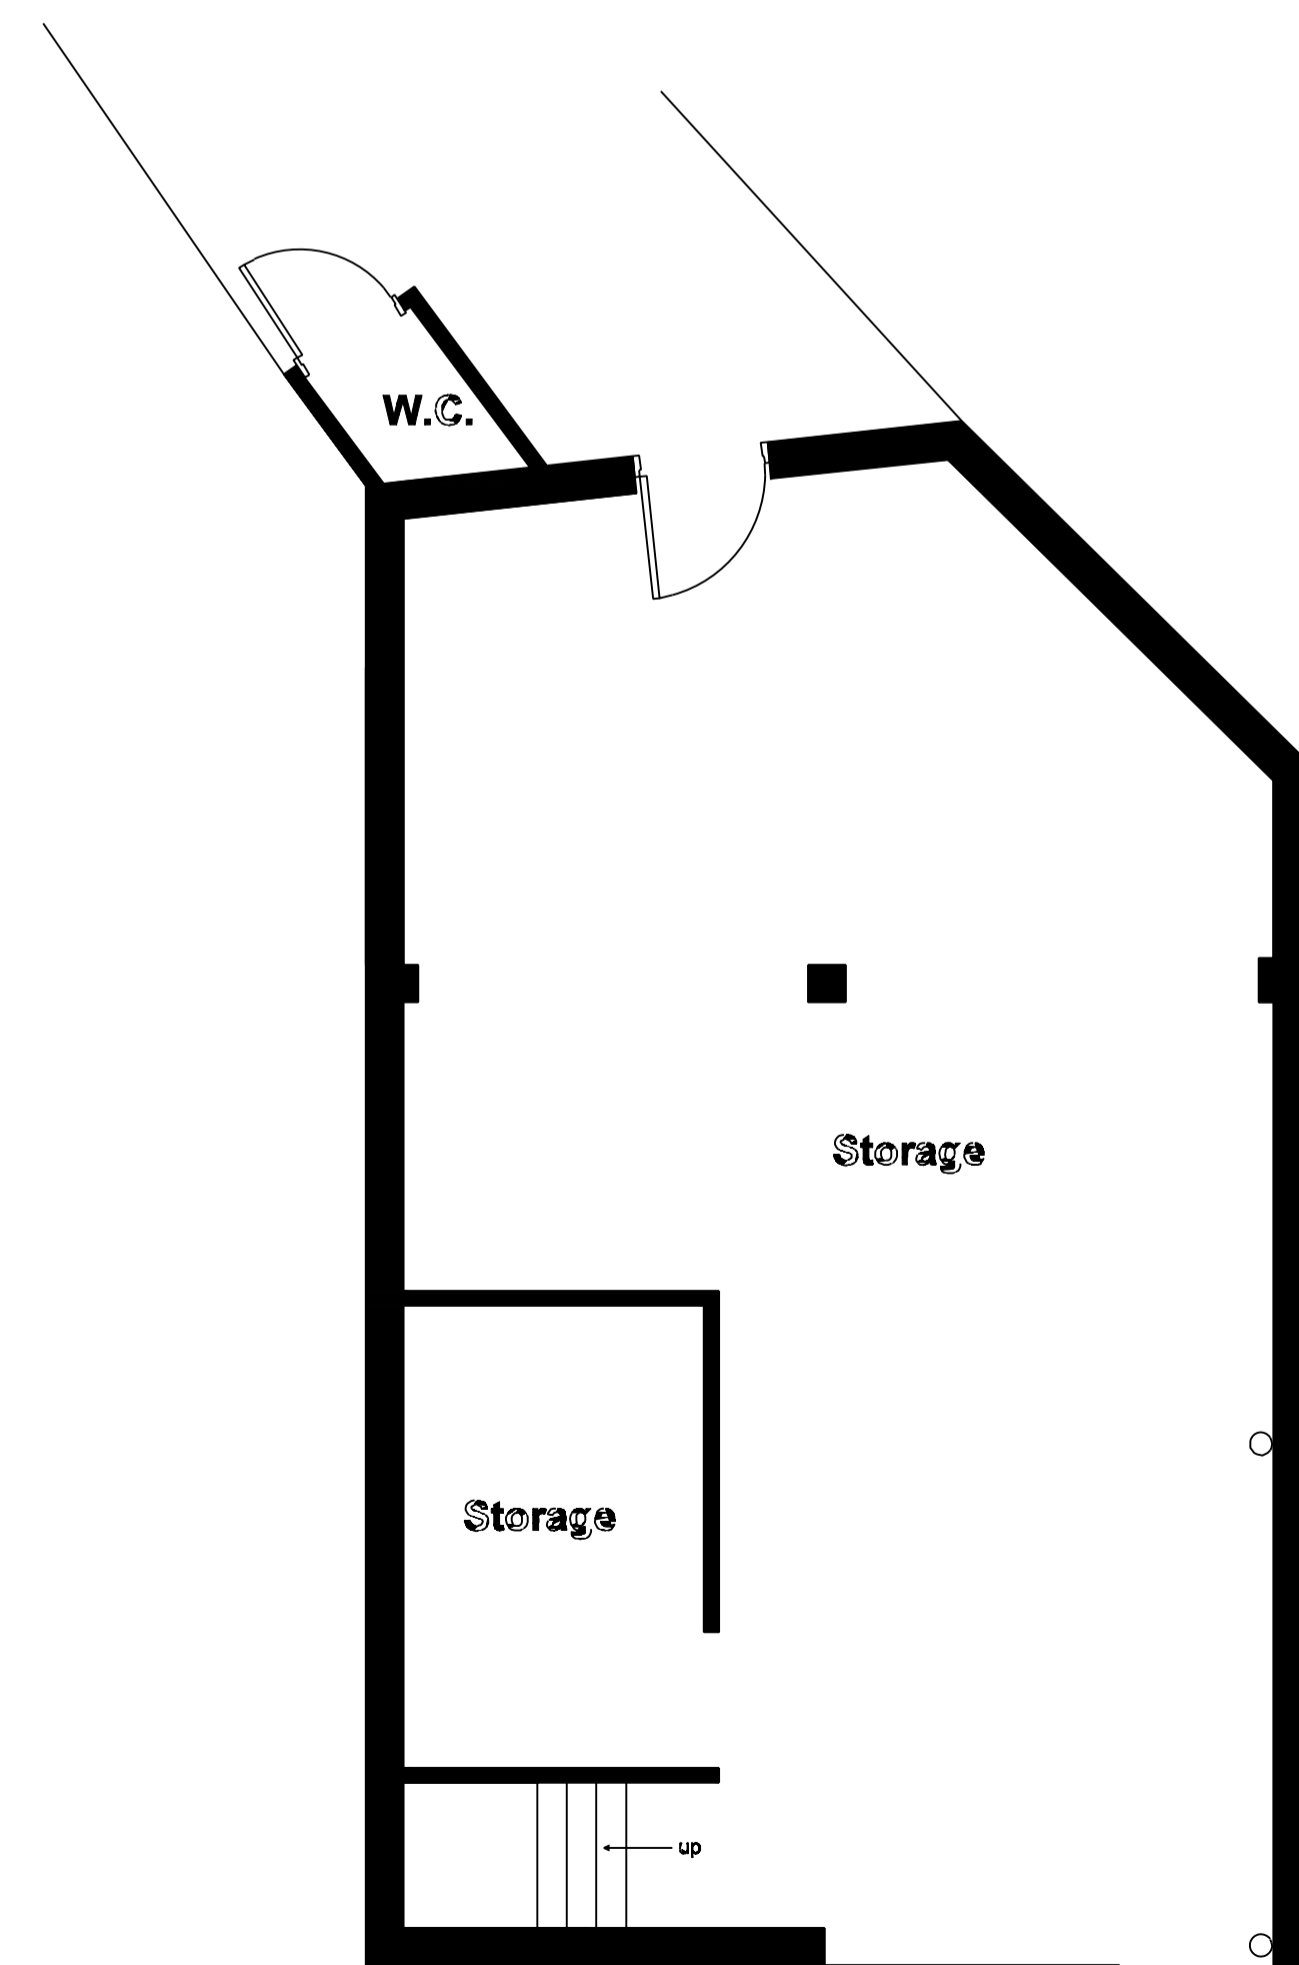

GROUND FLOOR PLAN 1:50

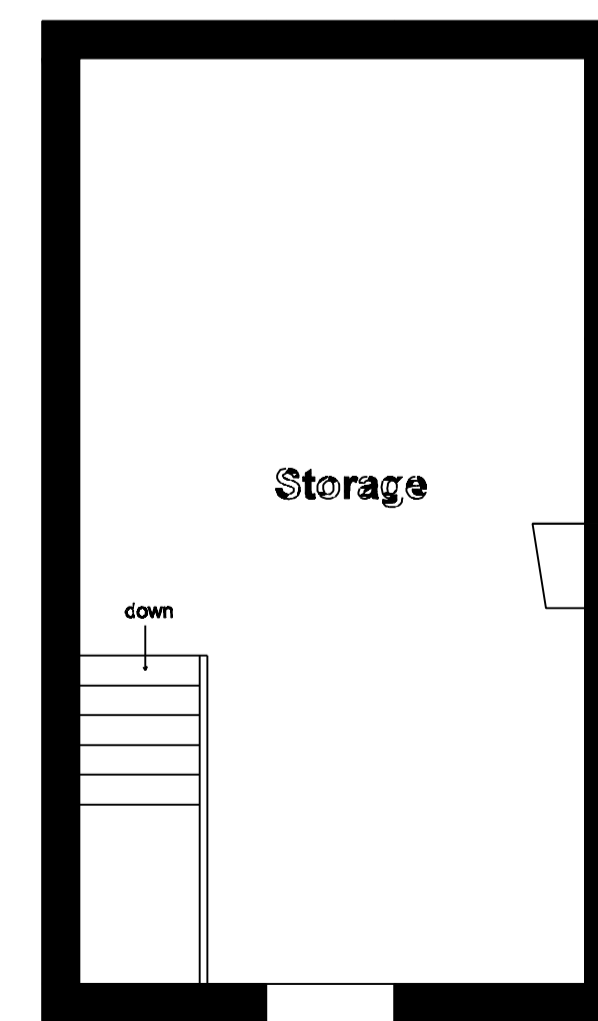

FIRST FLOOR PLAN 1:50