


External Elevation

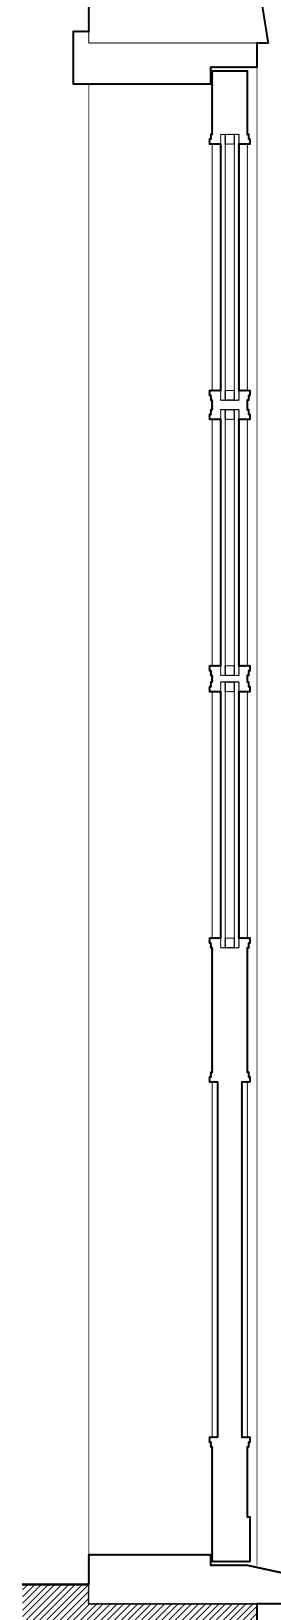

Section

Notes:

Timber panelled door with glazing, painted white.

Notes

1. Drawings to be scaled for planning and pricing purposes only. Use only figured dimensions for construction.
2. Any discrepancies between site and drawings to be reported to the architect immediately.
3. Read in conjunction with all relevant structural, mechanical & electrical engineers' and landscape architects' drawings.
4. Dimensions critical to proposed building works must be checked on site before building works commences.
5. Drawing to be read in conjunction with Construction Stage Health & Safety Plan.
6. This development is to comply with latest Building Regulations.

Project

13 Hope Square, Hotwells
Bristol, BS8 4LX

Title

External Door Details

Date

November 2023

Scale

1:10 @ A3

Drawing number

2302-DET-02

Status

PLANNING

Revision

/

