

**HEALTH AND SAFETY INFORMATION**CONSTRUCTION
THIS DRAWING SHOULD NOT BE USED FOR CONSTRUCTION PURPOSES.**NOTES**

- DO NOT SCALE FROM THIS DRAWING. ONLY FIGURED DIMENSIONS ARE TO BE USED.
- ALL DIMENSIONS ARE IN MILLIMETRES UNLESS NOTED OTHERWISE.
- ALL LEVELS ARE IN METRES ABOVE ORDNANCE DATUM UNLESS NOTED OTHERWISE.
- THIS DRAWING IS TO BE READ IN CONJUNCTION WITH ALL RELEVANT ARCHITECTS AND ENGINEERS DRAWINGS AND SPECIFICATIONS.
- MATERIAL SPECIFICATIONS IN ACCORDANCE WITH BRISTOL COUNTY COUNCIL DOCUMENT '3.7.0 ADOPTABLE HIGHWAY MATERIAL PALETTE' (APRIL 2023), SECTION: CONSERVATION AREAS.
- SEE DRAWING CRB-WWS-XX-XX-D-C-04000 FOR LONG AND CROSS SECTION SAMPLE LINES.

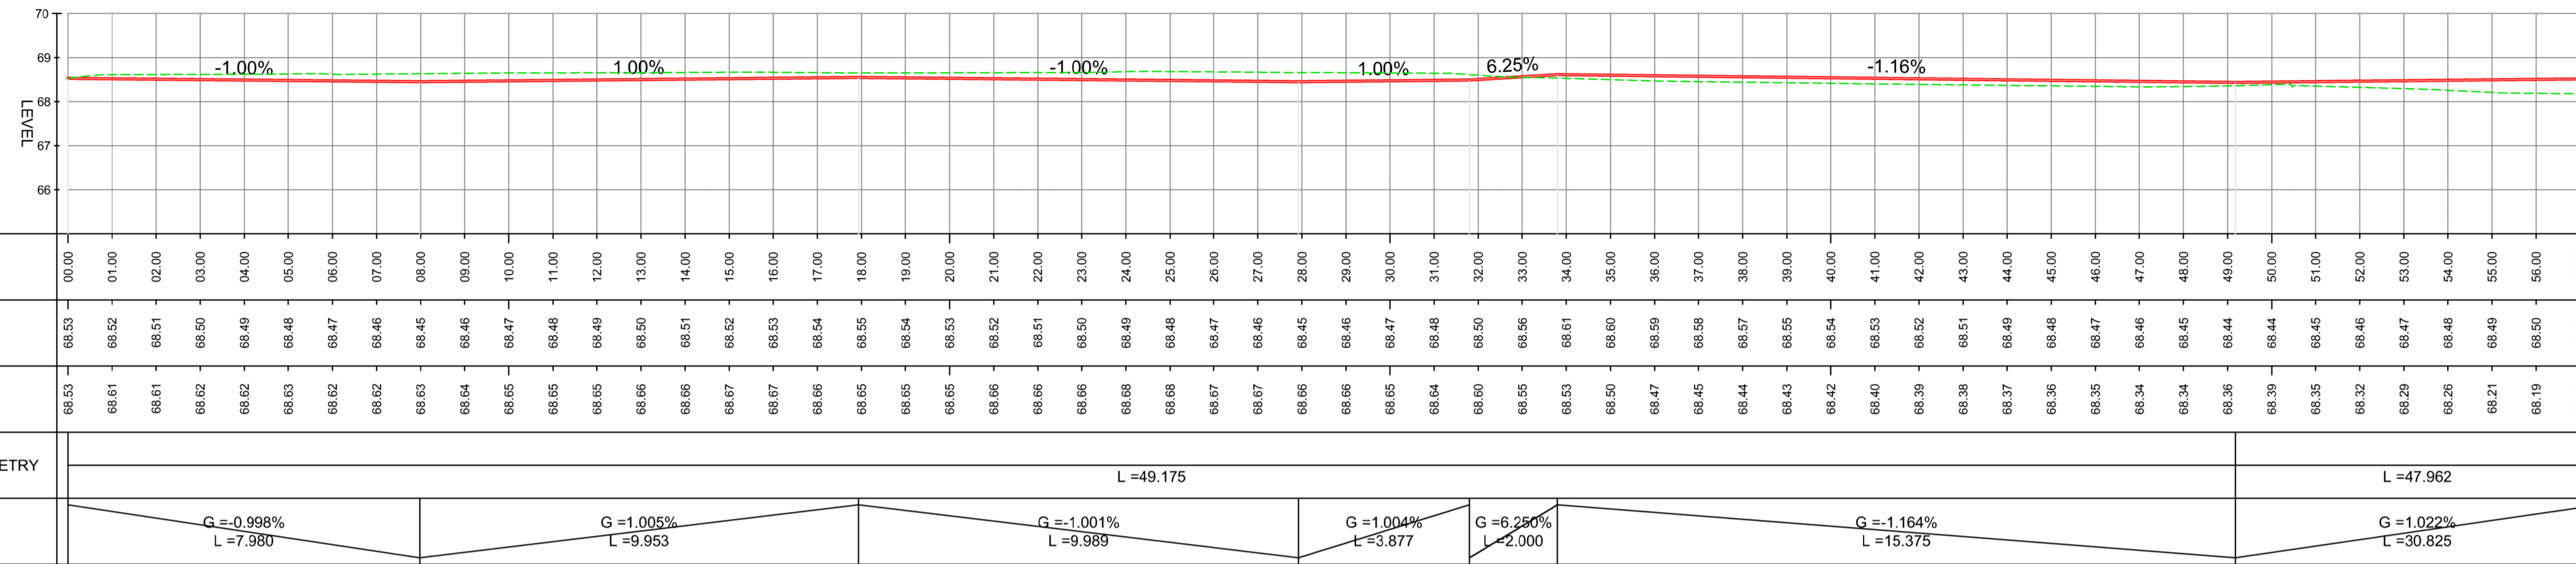
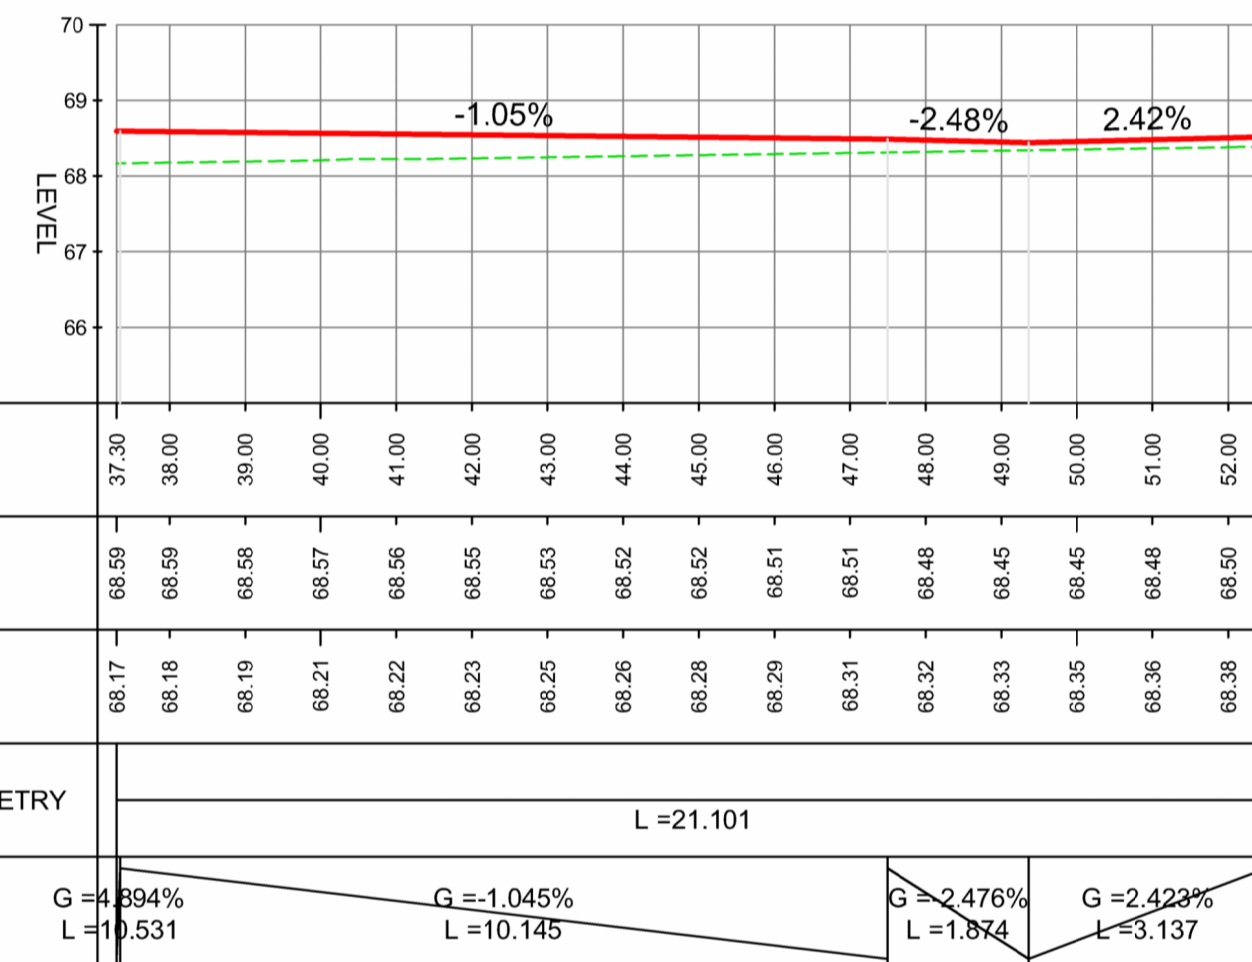
KEY

- PROPOSED SURFACE
- EXISTING SURFACE

REV	DESCRIPTION	DL	RW	RW	29/09/23
P1	PRELIMINARY ISSUE				

whitby wood91-94 LOWER MARSH
LONDON SE1 7AB, UNITED KINGDOM
+44 (0)20 7442 2216 www.whitbywood.comPROJECT
COLLEGE ROAD
BRISTOL**PRELIMINARY**DRAWING TITLE
SECTION 38
LONG SECTIONS

DATE	SCALES @ A1	DRAWN BY	CHECKED	APPROVED
26/09/2023	NTS	DL	RW	RW
DRAWING NUMBER				REVISION
CRB-WWS-XX-XX-D-C-04007				P1

**MAIN ROAD CL - S38 LONGSECTION****MEWS ROAD 1 - S38 LONGSECTION**