


FIRST FLOOR



GROUND FLOOR

- 1. 2 No OAK STAIRS ADDED
- 2. DOOR IN LIEU OF WINDOW
- 3. WINDOW OMITTED
- 4. WINDOW REPOSITIONED
- 5. DOOR REPOSITIONED
- 6. GATE REPOSITIONED

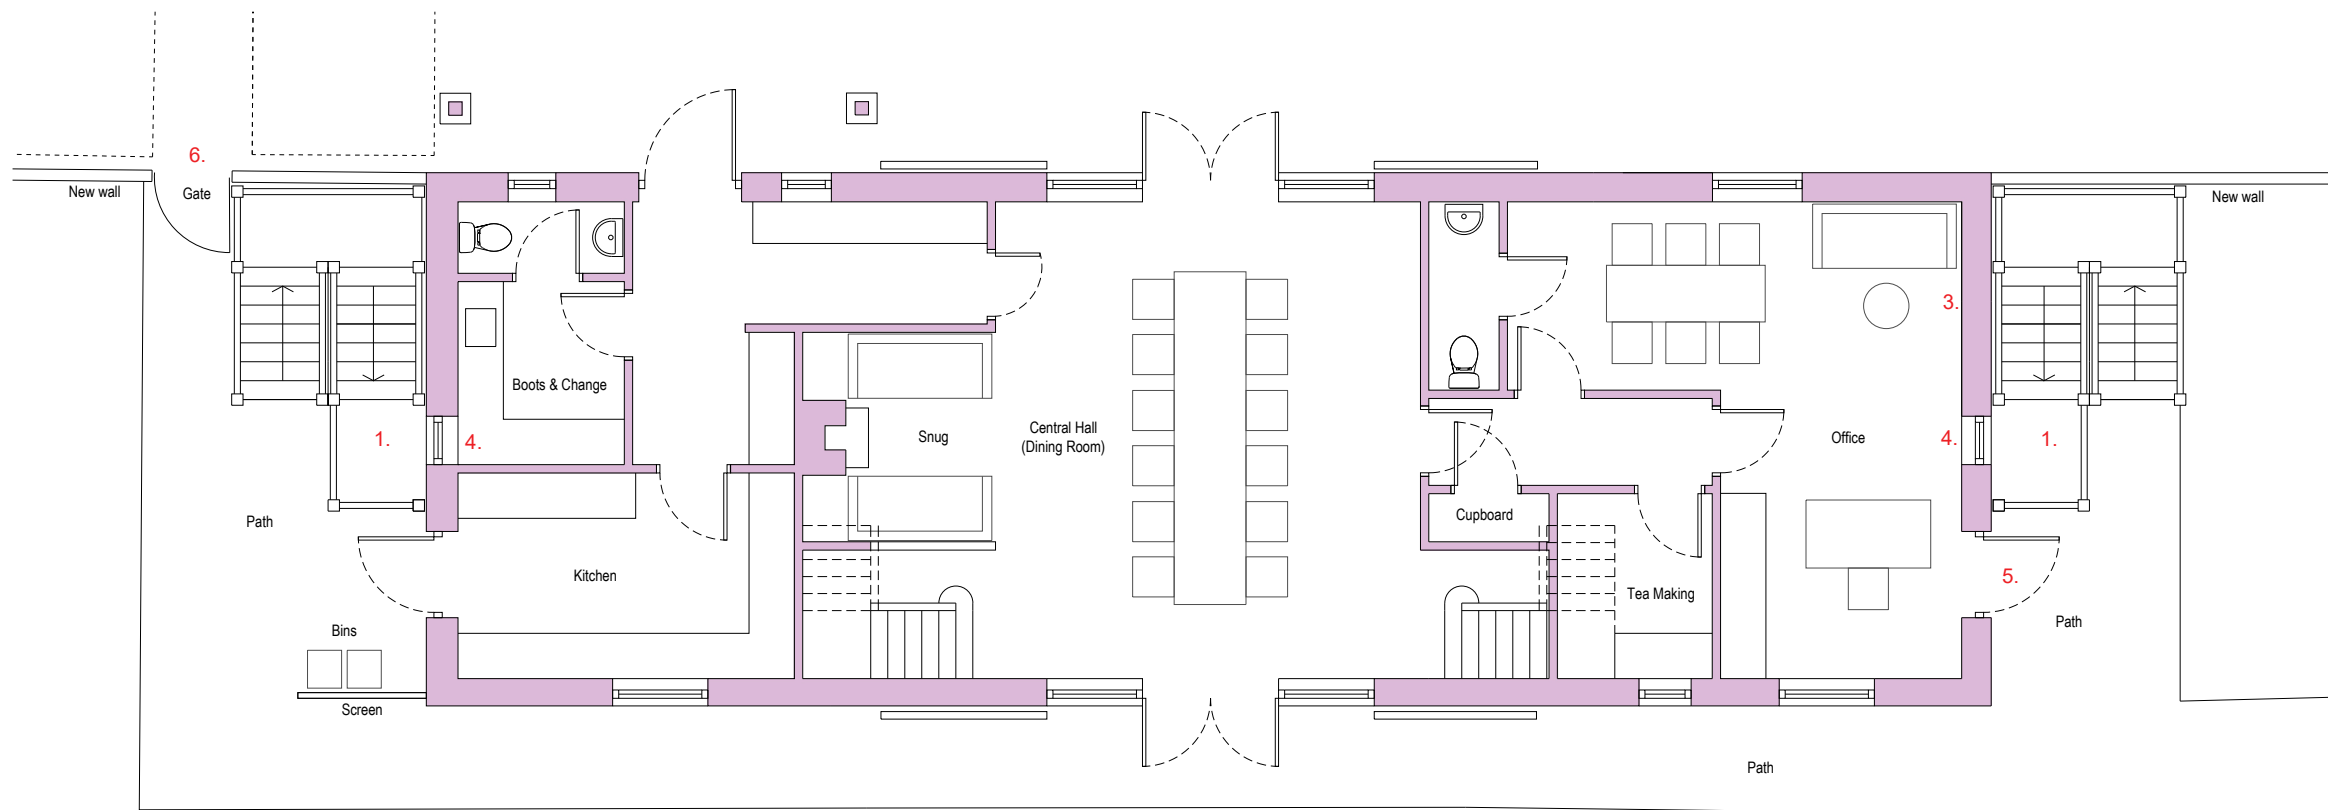

ALL AS APPROVED UNLESS NOTED IN RED