




Existing 3D 1

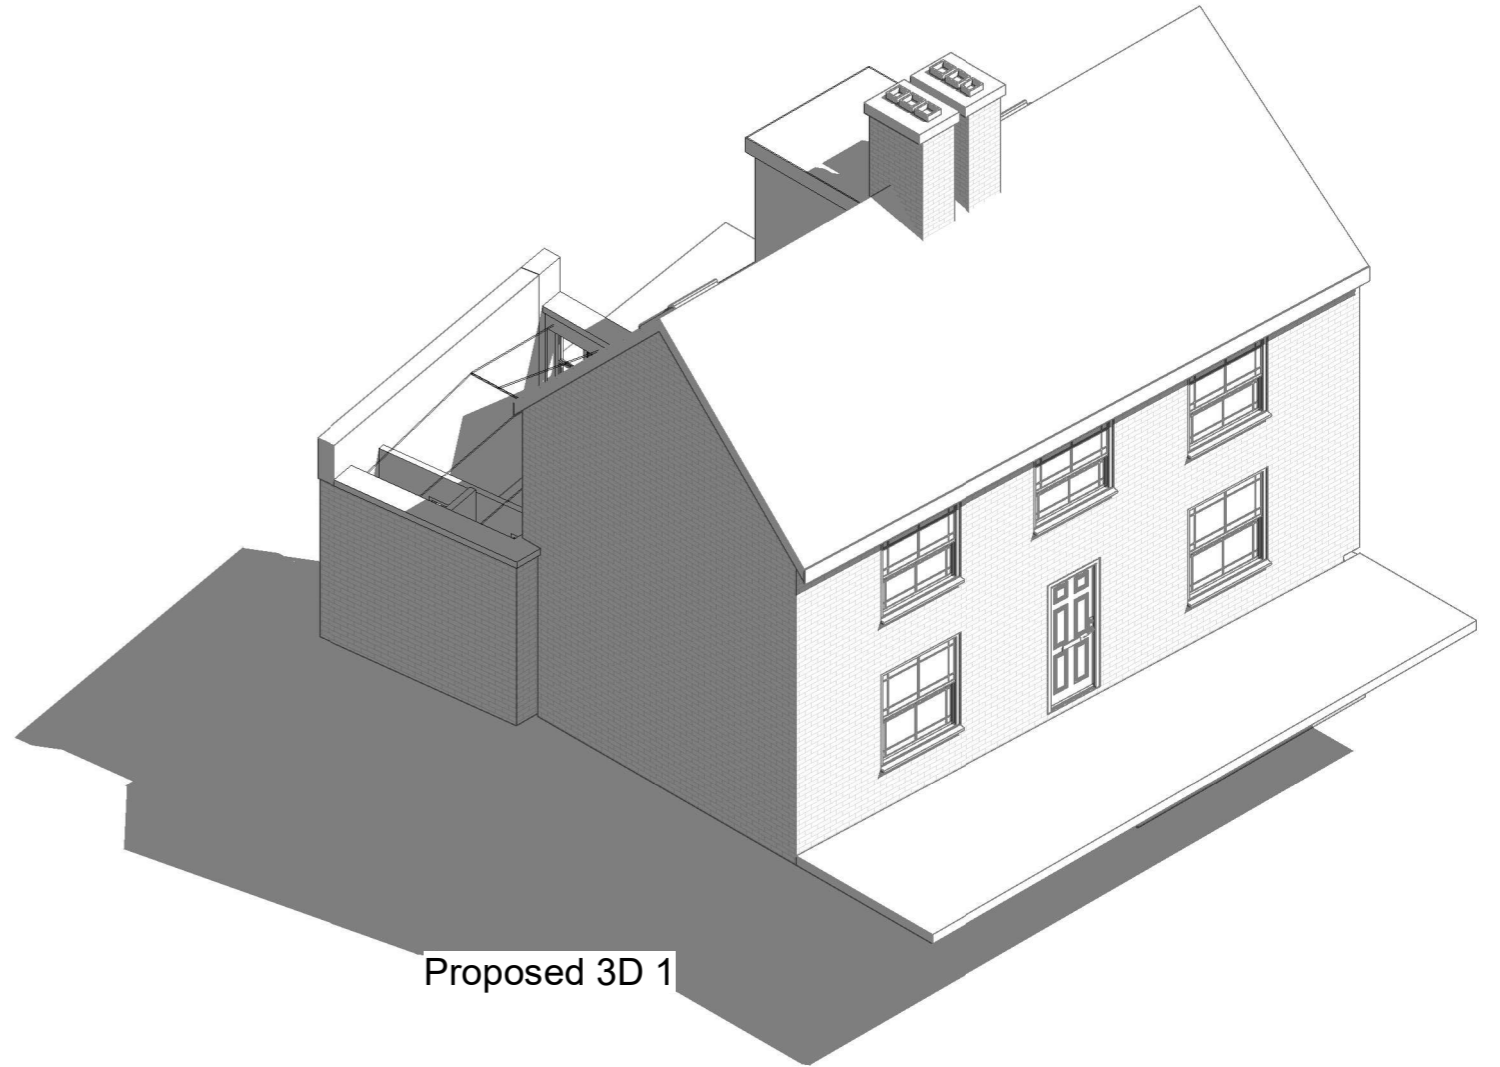

Proposed 3D 1



1:500		50
1:200		20
1:100		10
1:50		5

All measurement to be checked on site prior to any comment

Parkers Design Limited - The Studio @ 90, PO9 2PR

www.pexd.co.uk - info@parkersdesign.com - 07776 008822

PROJECT	Little Lombard Lombard Street GU28 0AG		CLIENT	Maitland-Smith	
SHEET	3D 1		Date	Issue Date	Scale (@ A3)
			Drawn by	SW	DRAWING NUMBER
			Checked by	SR	P 7
					REV