
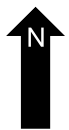
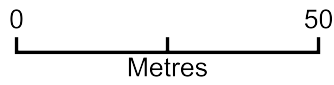


Cow Lane, Edlesborough

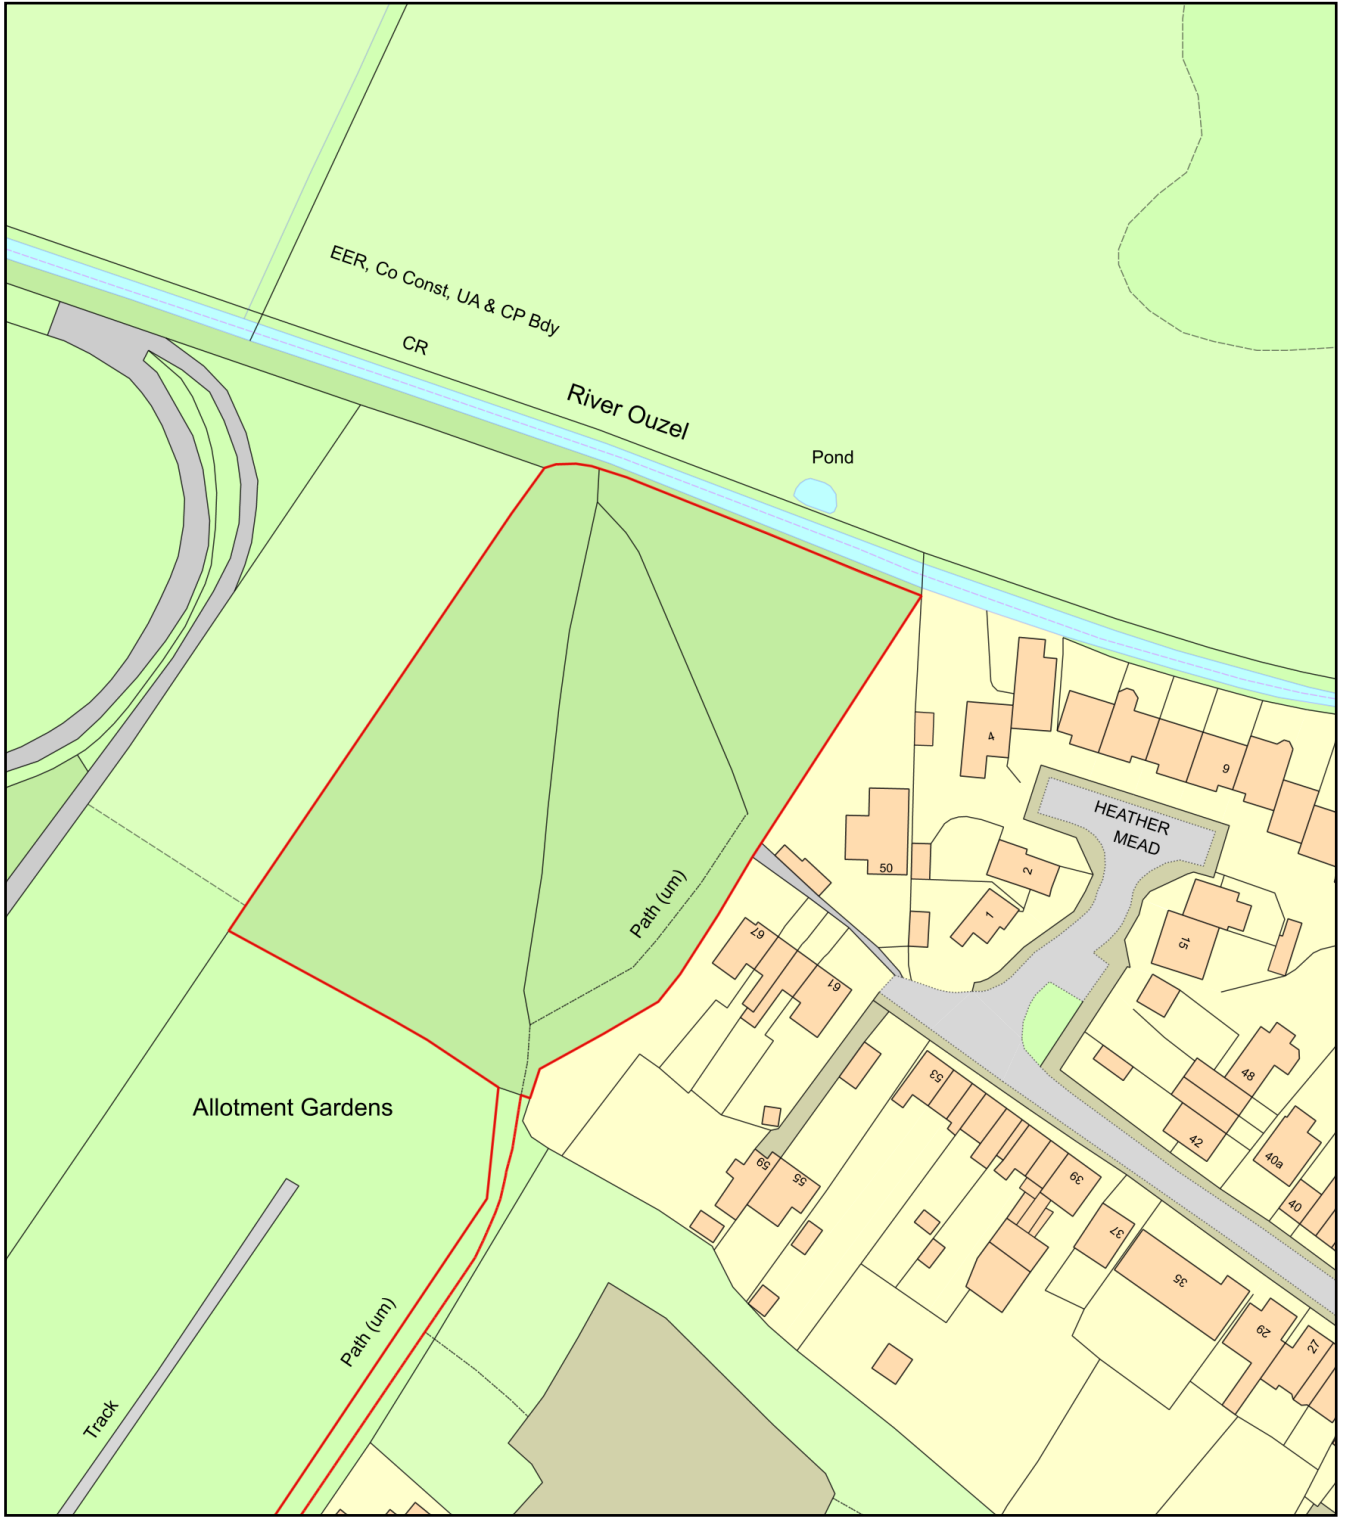

Plan Produced for: Buckinghamshire Council

Date Produced: 28 Nov 2023

Plan Reference Number: TQRQM23332061036477

Scale: 1:1250 @ A4