


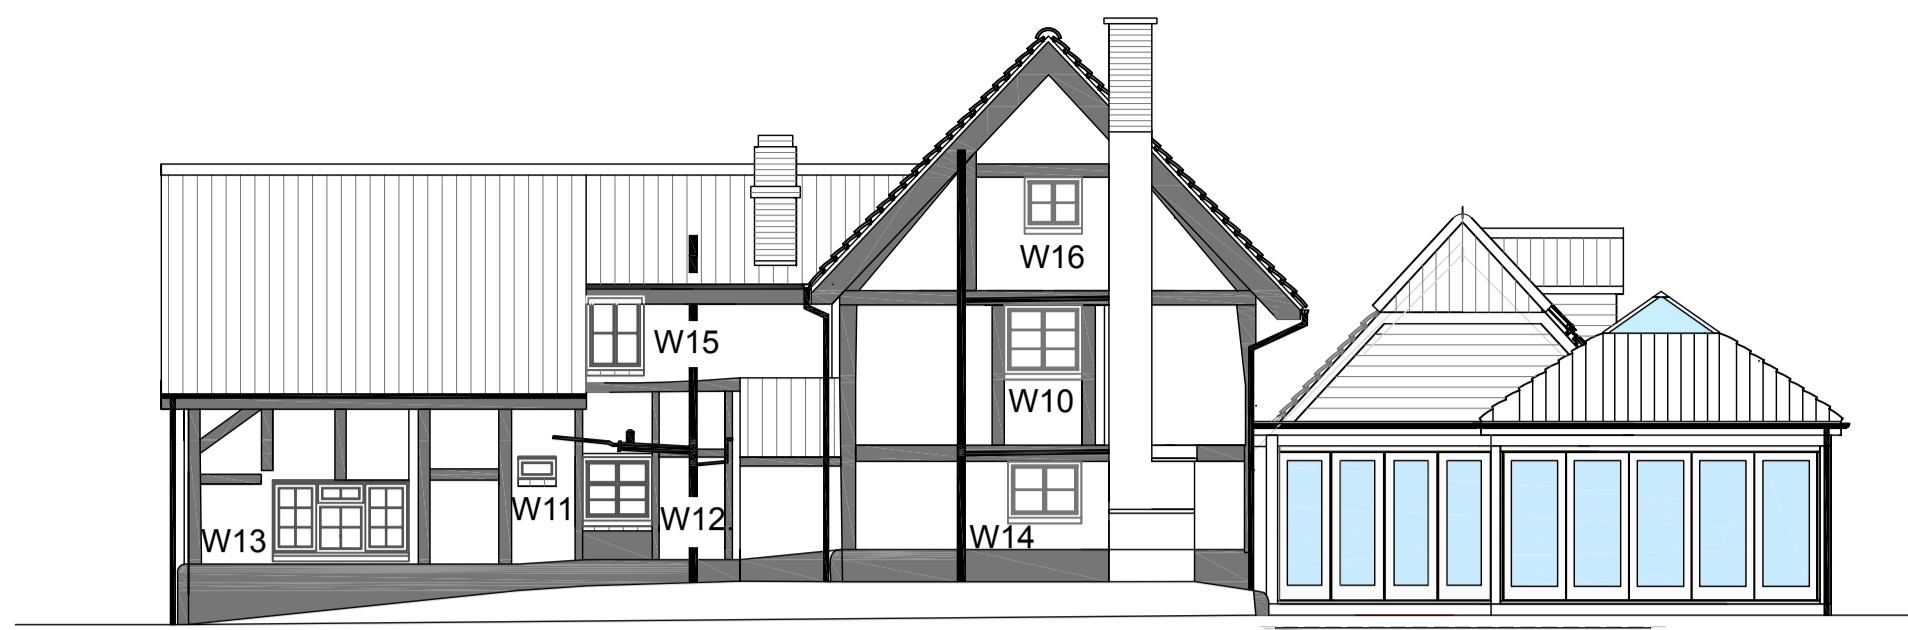


NORTH WEST ELEVATION




SOUTH WEST ELEVATION



SOUTH EAST ELEVATION

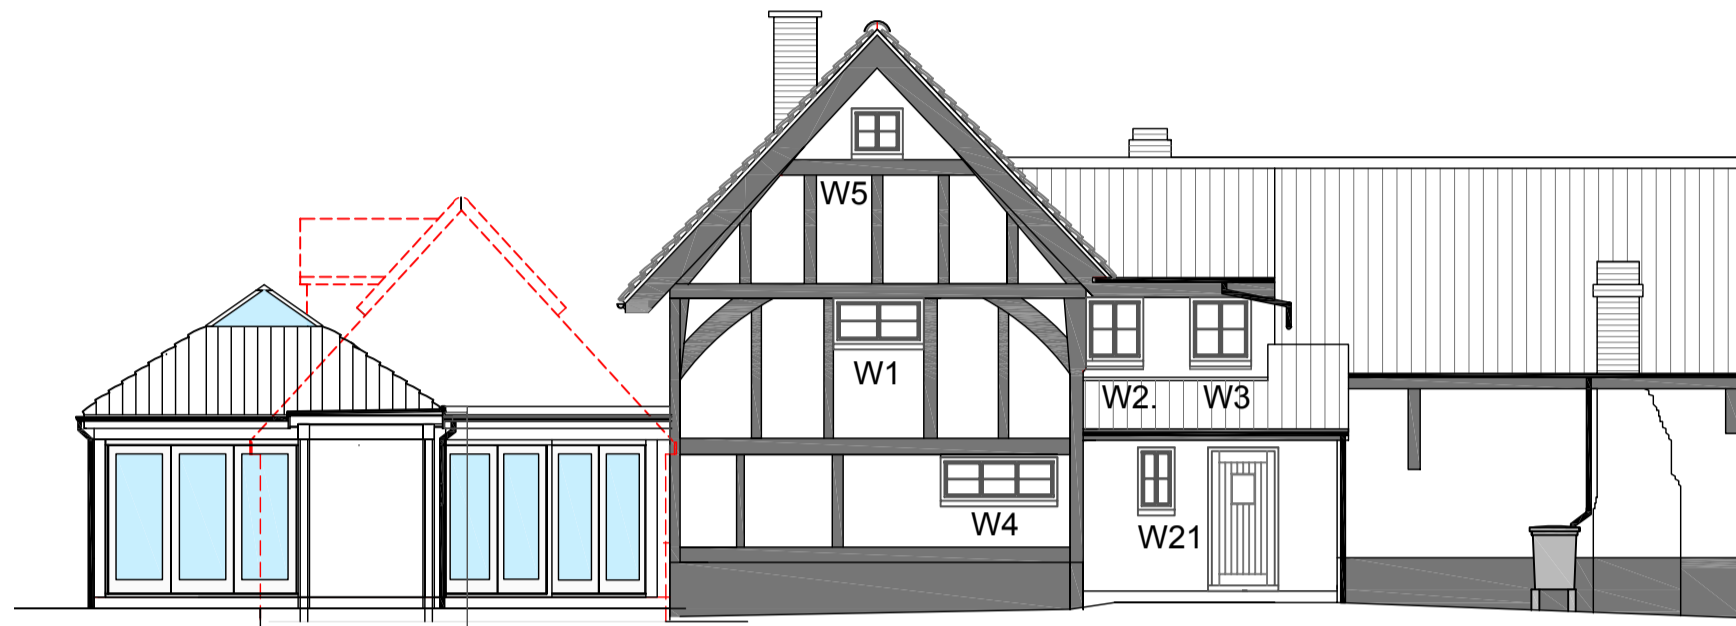

NORTH EAST ELEVATION

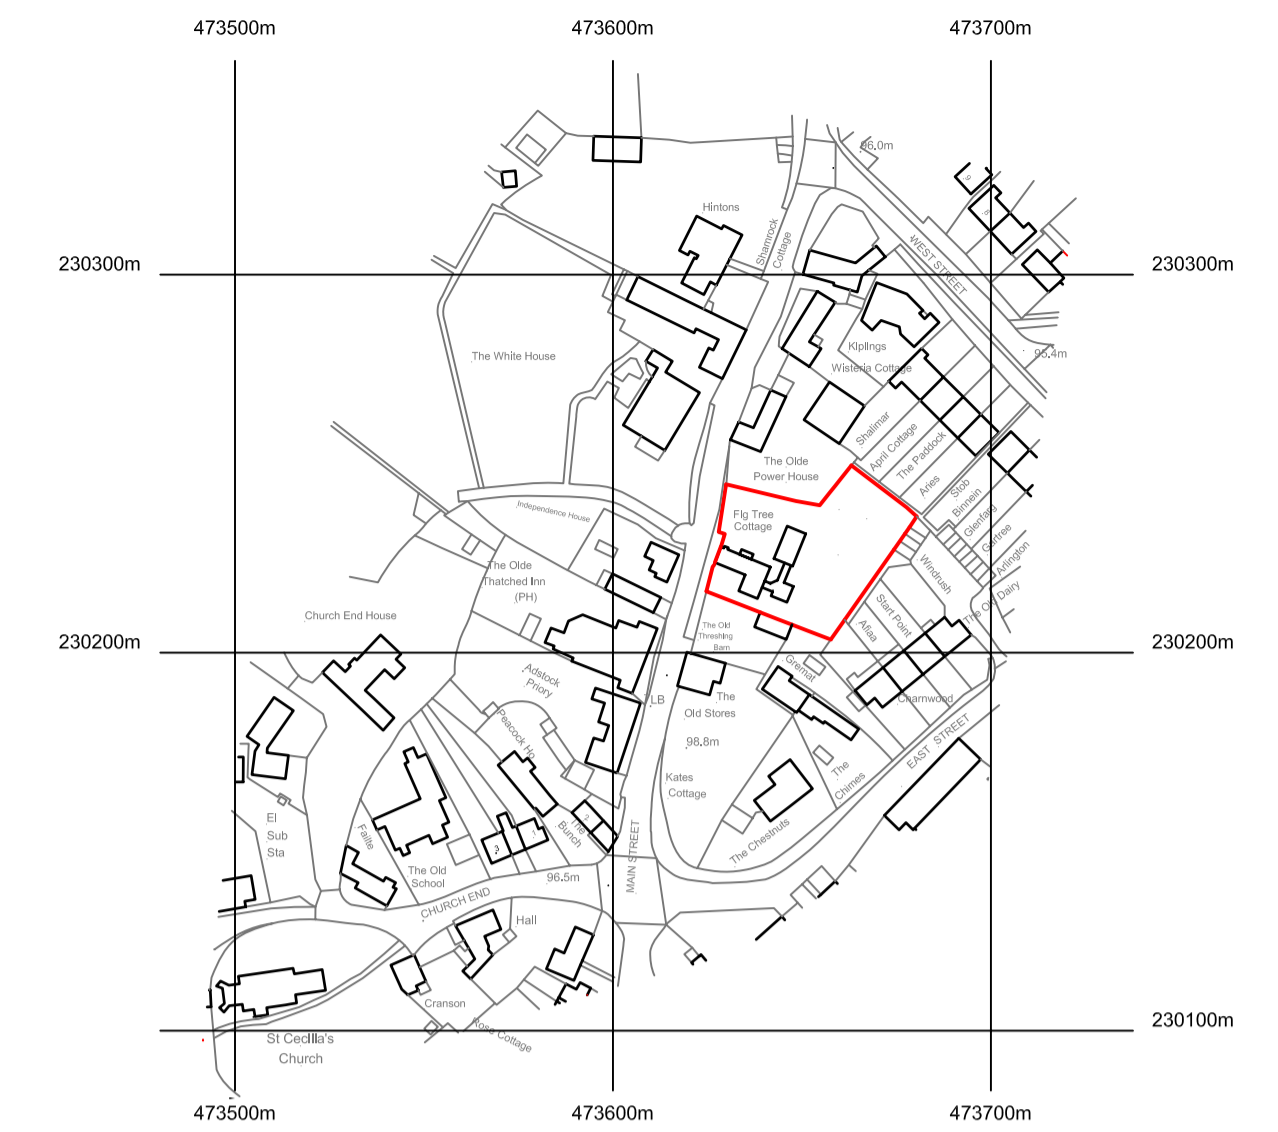

LOCATION PLAN. 1:2500

NORTH


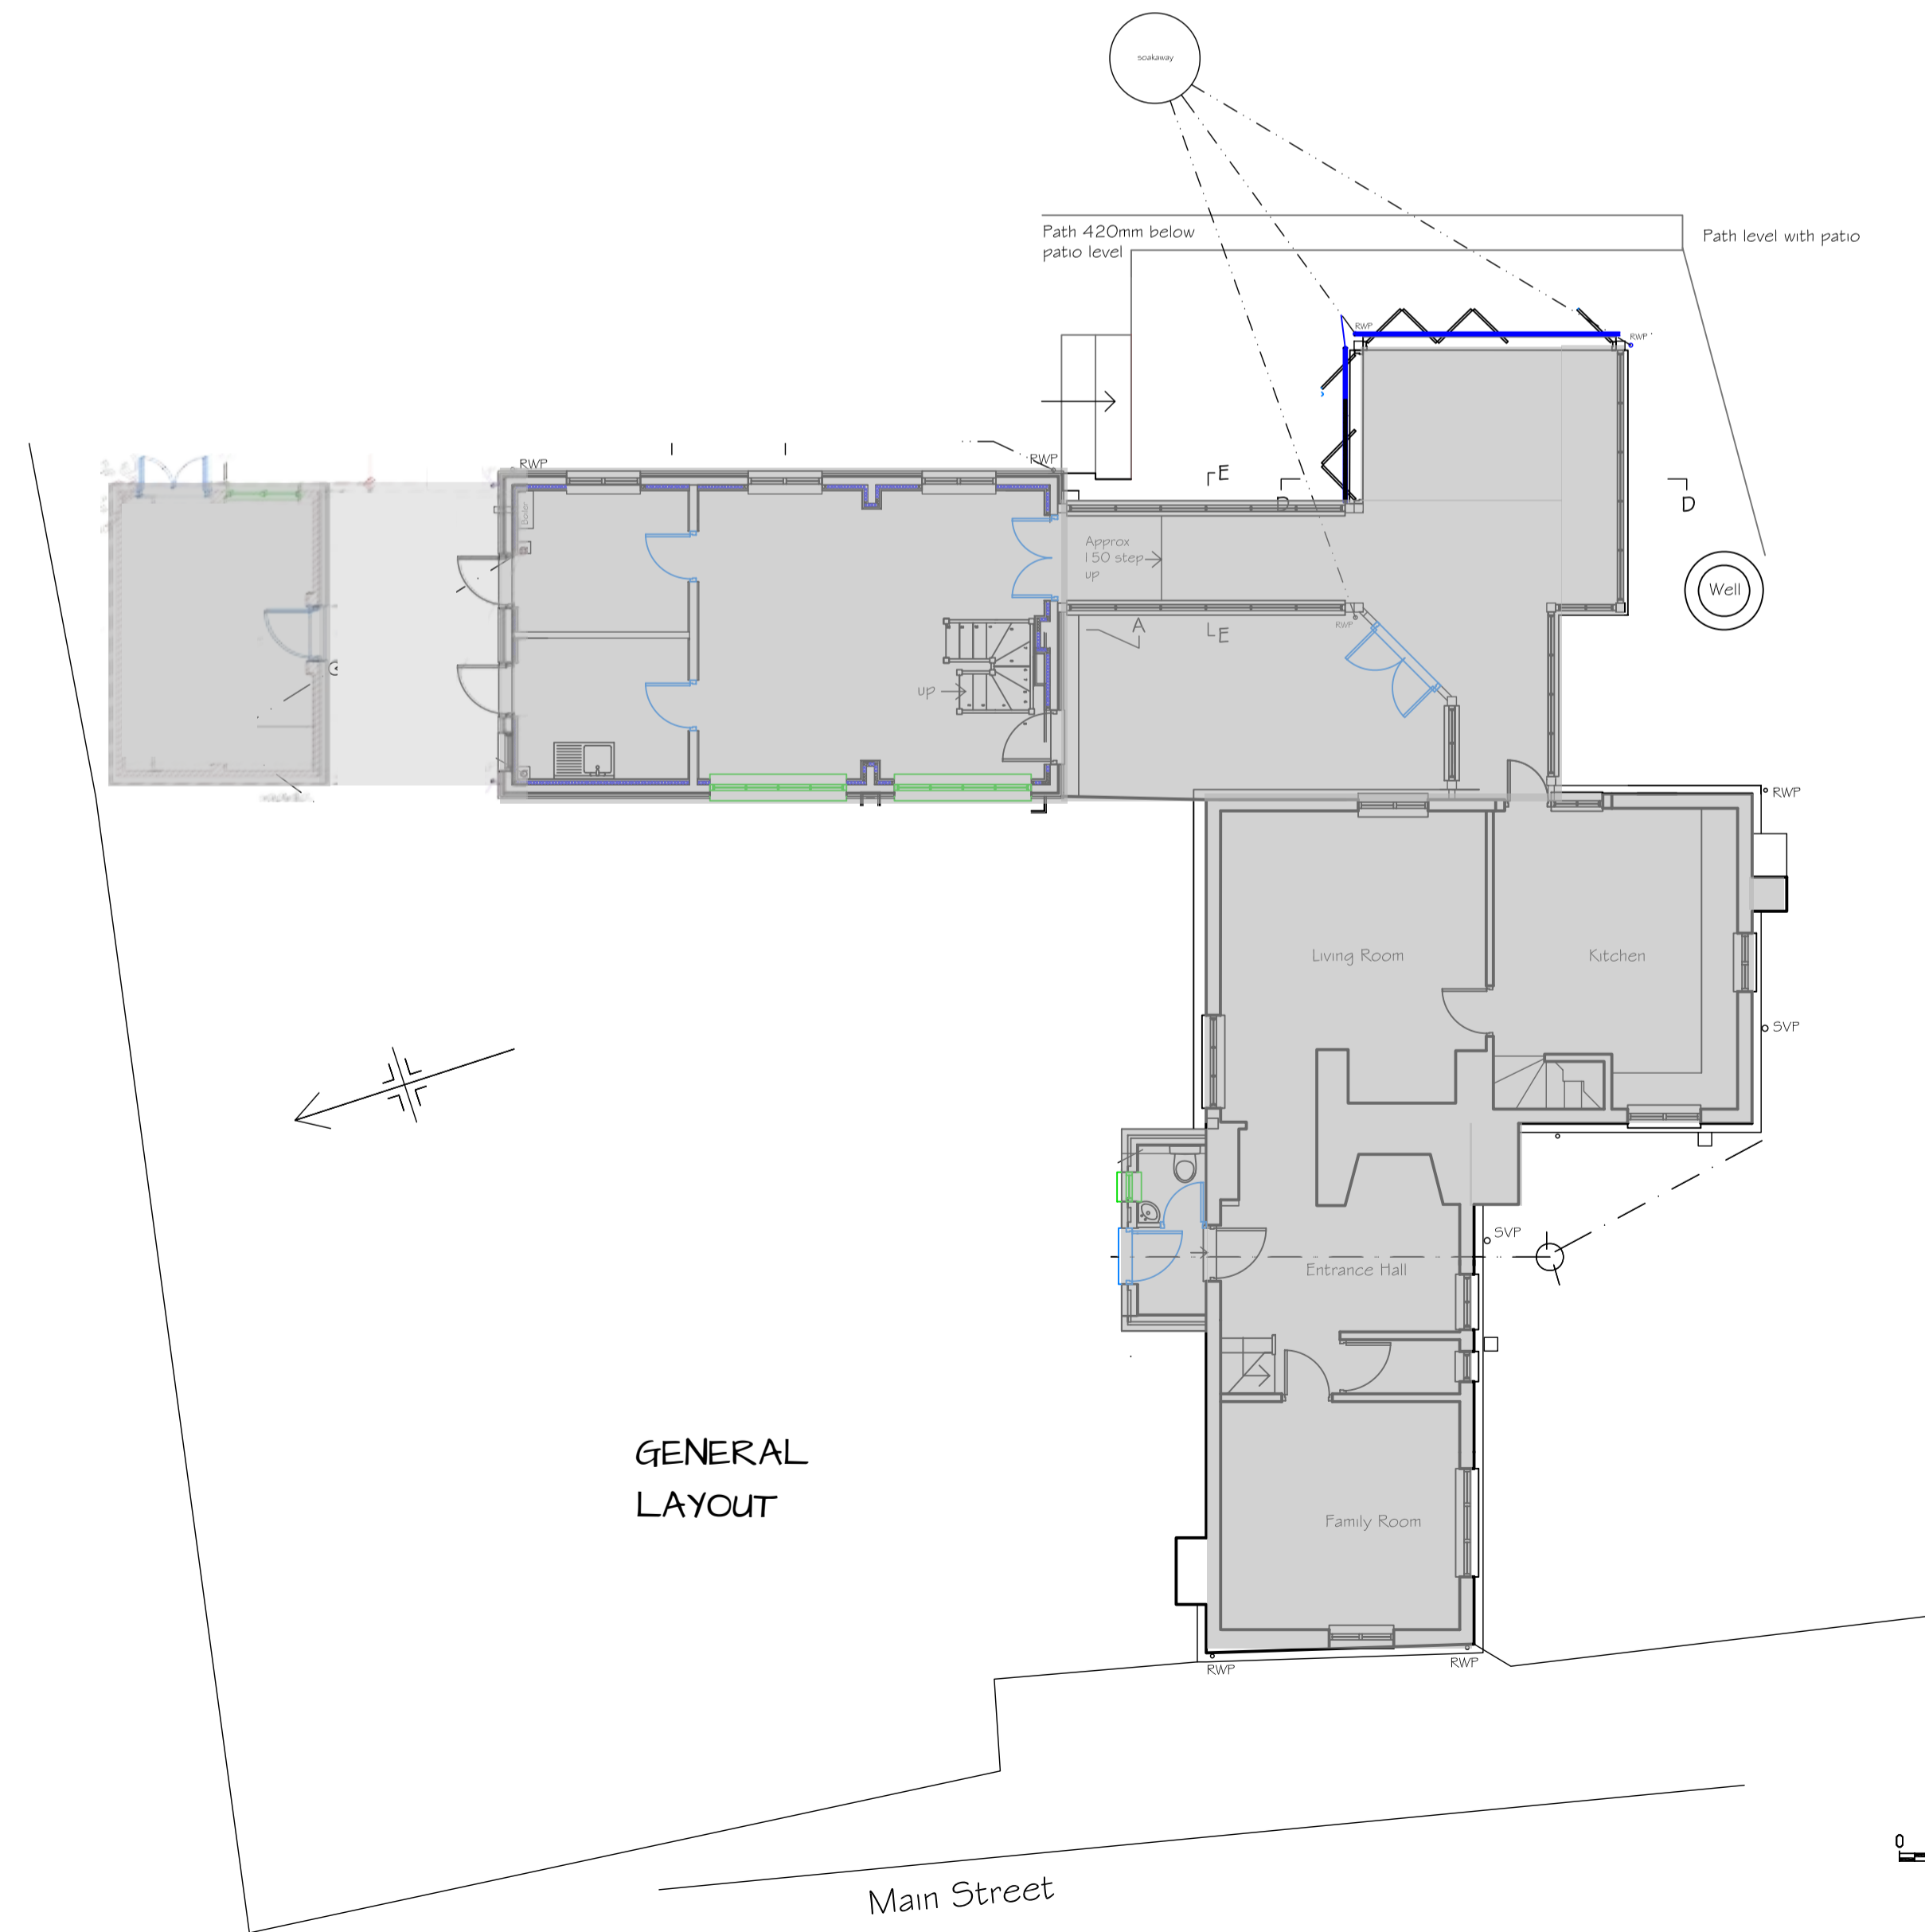


FIG TREE COTTAGE.  
 MAIN STREET  
 ADSTOCK  
 BUCKS

PROPOSED WINDOW  
 REPLACEMENT

NOVEMBER 2023

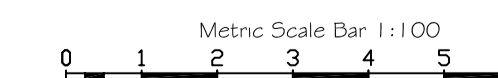

23-JM-001