


SIDE ELEVATION 1

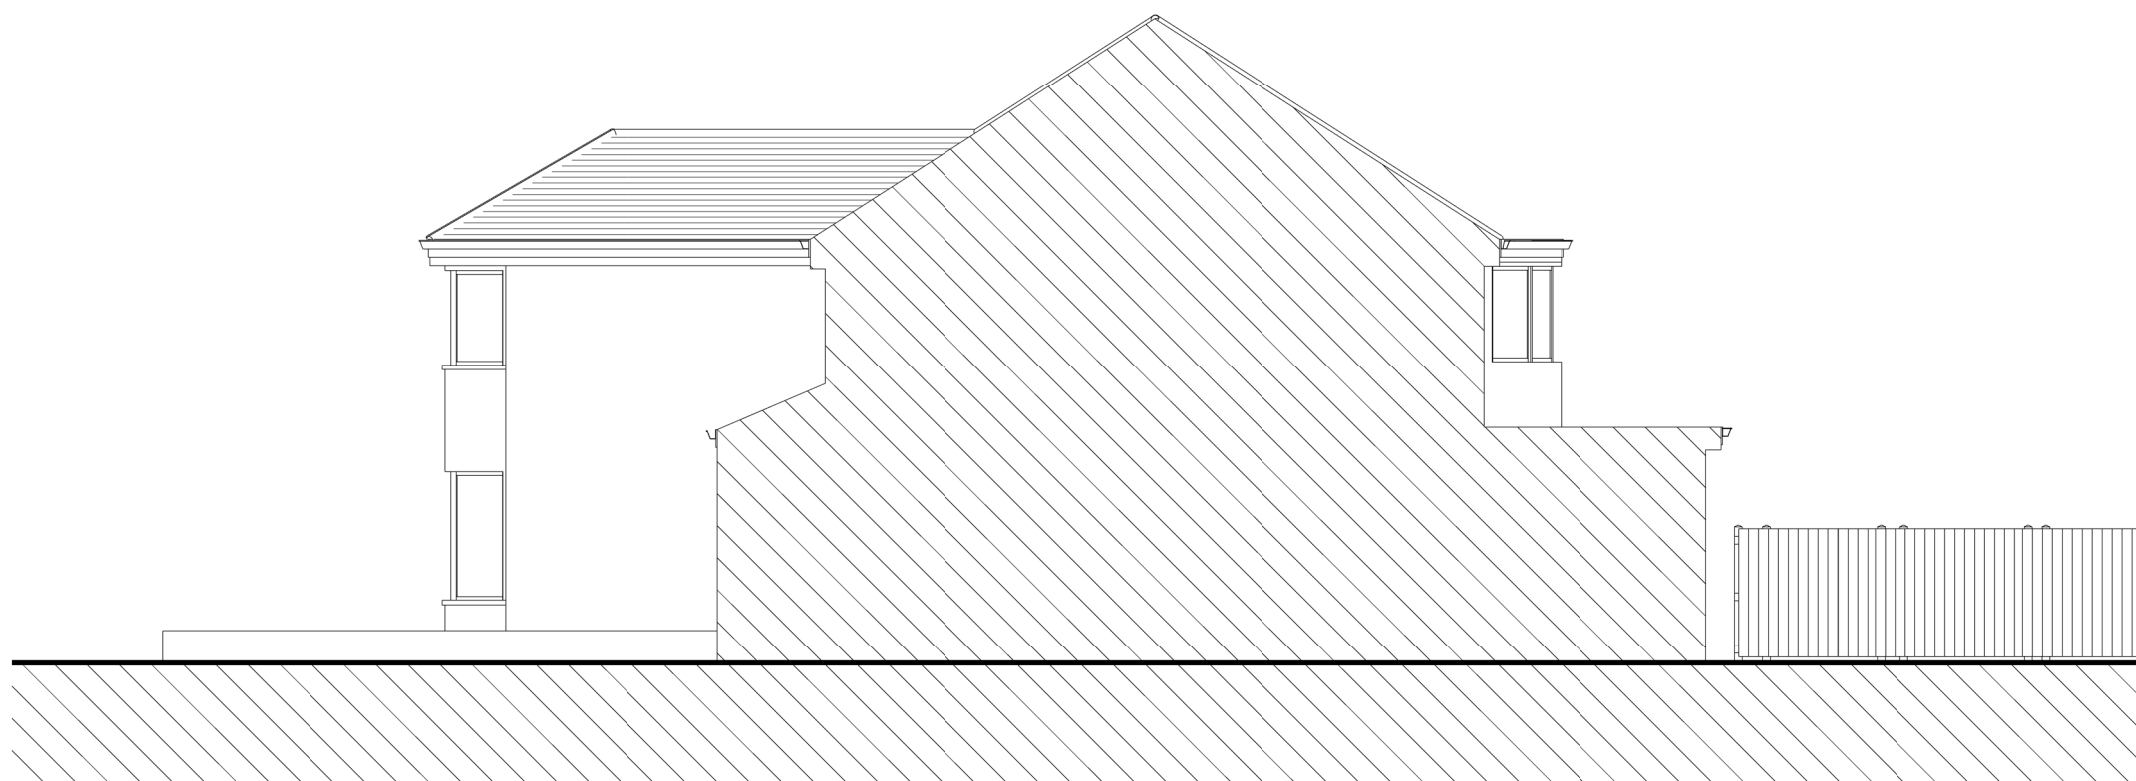

SIDE ELEVATION 2

Roof
8500

Loft
5875

First Floor
3095

Ground Floor
200

Road Level
0

GENERAL NOTES:
ONLY SCALE OF DRAWINGS FOR PLANNING PURPOSES
ALL DIMENSIONS ARE TO BE CHECKED ON SITE. INCONSISTENCIES ARE TO BE REPORTED TO DIMENSIONS IMMEDIATELY.
COPYRIGHT OF PLANNING DIMENSIONS LTD

PROJECT TITLE
7 Russell Gardens NW11 9NT

CLIENT PROJECT NO
- -

DRAWING TITLE SCALE (@ A3)
Existing Side Elevation 1 and 2 1 : 100



DRAWING NUMBER REV
EX - E002 -

Date Drawn by
14/11/2023 Sanjay

info@pdimensions.co.uk
www.pdimensions.co.uk
0208 076 9300
Unit 7
Hawthorn Business Park
165 Granville Road
NW2 2AZ
London

