



SIDE ELEVATION 1

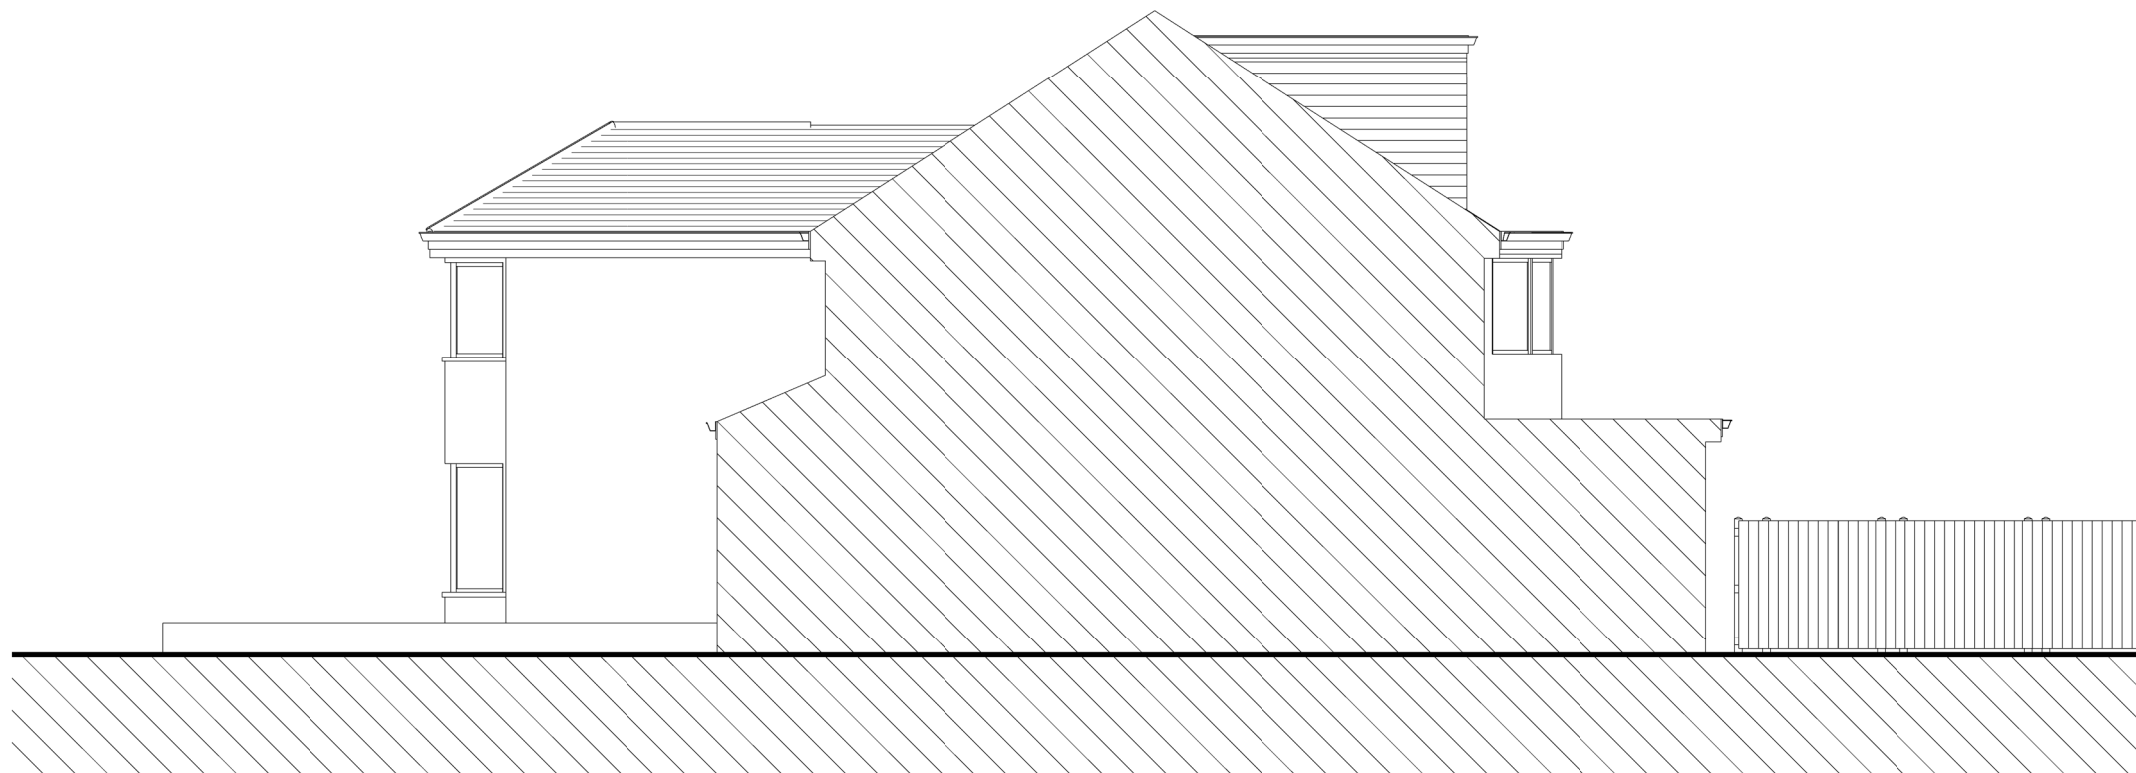

SIDE ELEVATION 2

<p>Roof 8500</p> <hr/> <p>Loft 5875</p> <hr/> <p>First Floor 3095</p> <hr/> <p>Ground Floor 200</p> <hr/> <p>Road Level 0</p>	<p>GENERAL NOTES: ONLY SCALE OF DRAWINGS FOR PLANNING PURPOSES ALL DIMENSIONS ARE TO BE CHECKED ON SITE. INCONSISTENCIES ARE TO BE REPORTED TO DIMENSIONS IMMEDIATELY. COPYRIGHT OF PLANNING DIMENSIONS LTD</p> <hr/> <p>PROJECT TITLE 7 Russell Gardens NW11 9NJ</p> <hr/> <table border="0"> <tr> <td>CLIENT</td> <td>PROJECT NO</td> </tr> <tr> <td>-</td> <td>-</td> </tr> </table> <hr/> <table border="0"> <tr> <td>DRAWING TITLE</td> <td>SCALE (@ A3)</td> </tr> <tr> <td>Proposed Side Elevation 1 and 2</td> <td>1 : 100</td> </tr> </table> <hr/> <p>0  5m</p> <hr/> <table border="0"> <tr> <td>DRAWING NUMBER</td> <td>REV</td> </tr> <tr> <td>PR - E002</td> <td>-</td> </tr> </table> <hr/> <table border="0"> <tr> <td>Date</td> <td>Drawn by</td> </tr> <tr> <td>23/11/2023</td> <td>Sanjay</td> </tr> </table>	CLIENT	PROJECT NO	-	-	DRAWING TITLE	SCALE (@ A3)	Proposed Side Elevation 1 and 2	1 : 100	DRAWING NUMBER	REV	PR - E002	-	Date	Drawn by	23/11/2023	Sanjay
CLIENT	PROJECT NO																
-	-																
DRAWING TITLE	SCALE (@ A3)																
Proposed Side Elevation 1 and 2	1 : 100																
DRAWING NUMBER	REV																
PR - E002	-																
Date	Drawn by																
23/11/2023	Sanjay																