


**DISCLAIMER**  
This drawing is to be read in conjunction with all relevant supporting drawings, documents and information submitted alongside including any survey or specialist designs and comments.  
Any discrepancies are to be raised immediately. No assumptions are to be made unless otherwise noted.

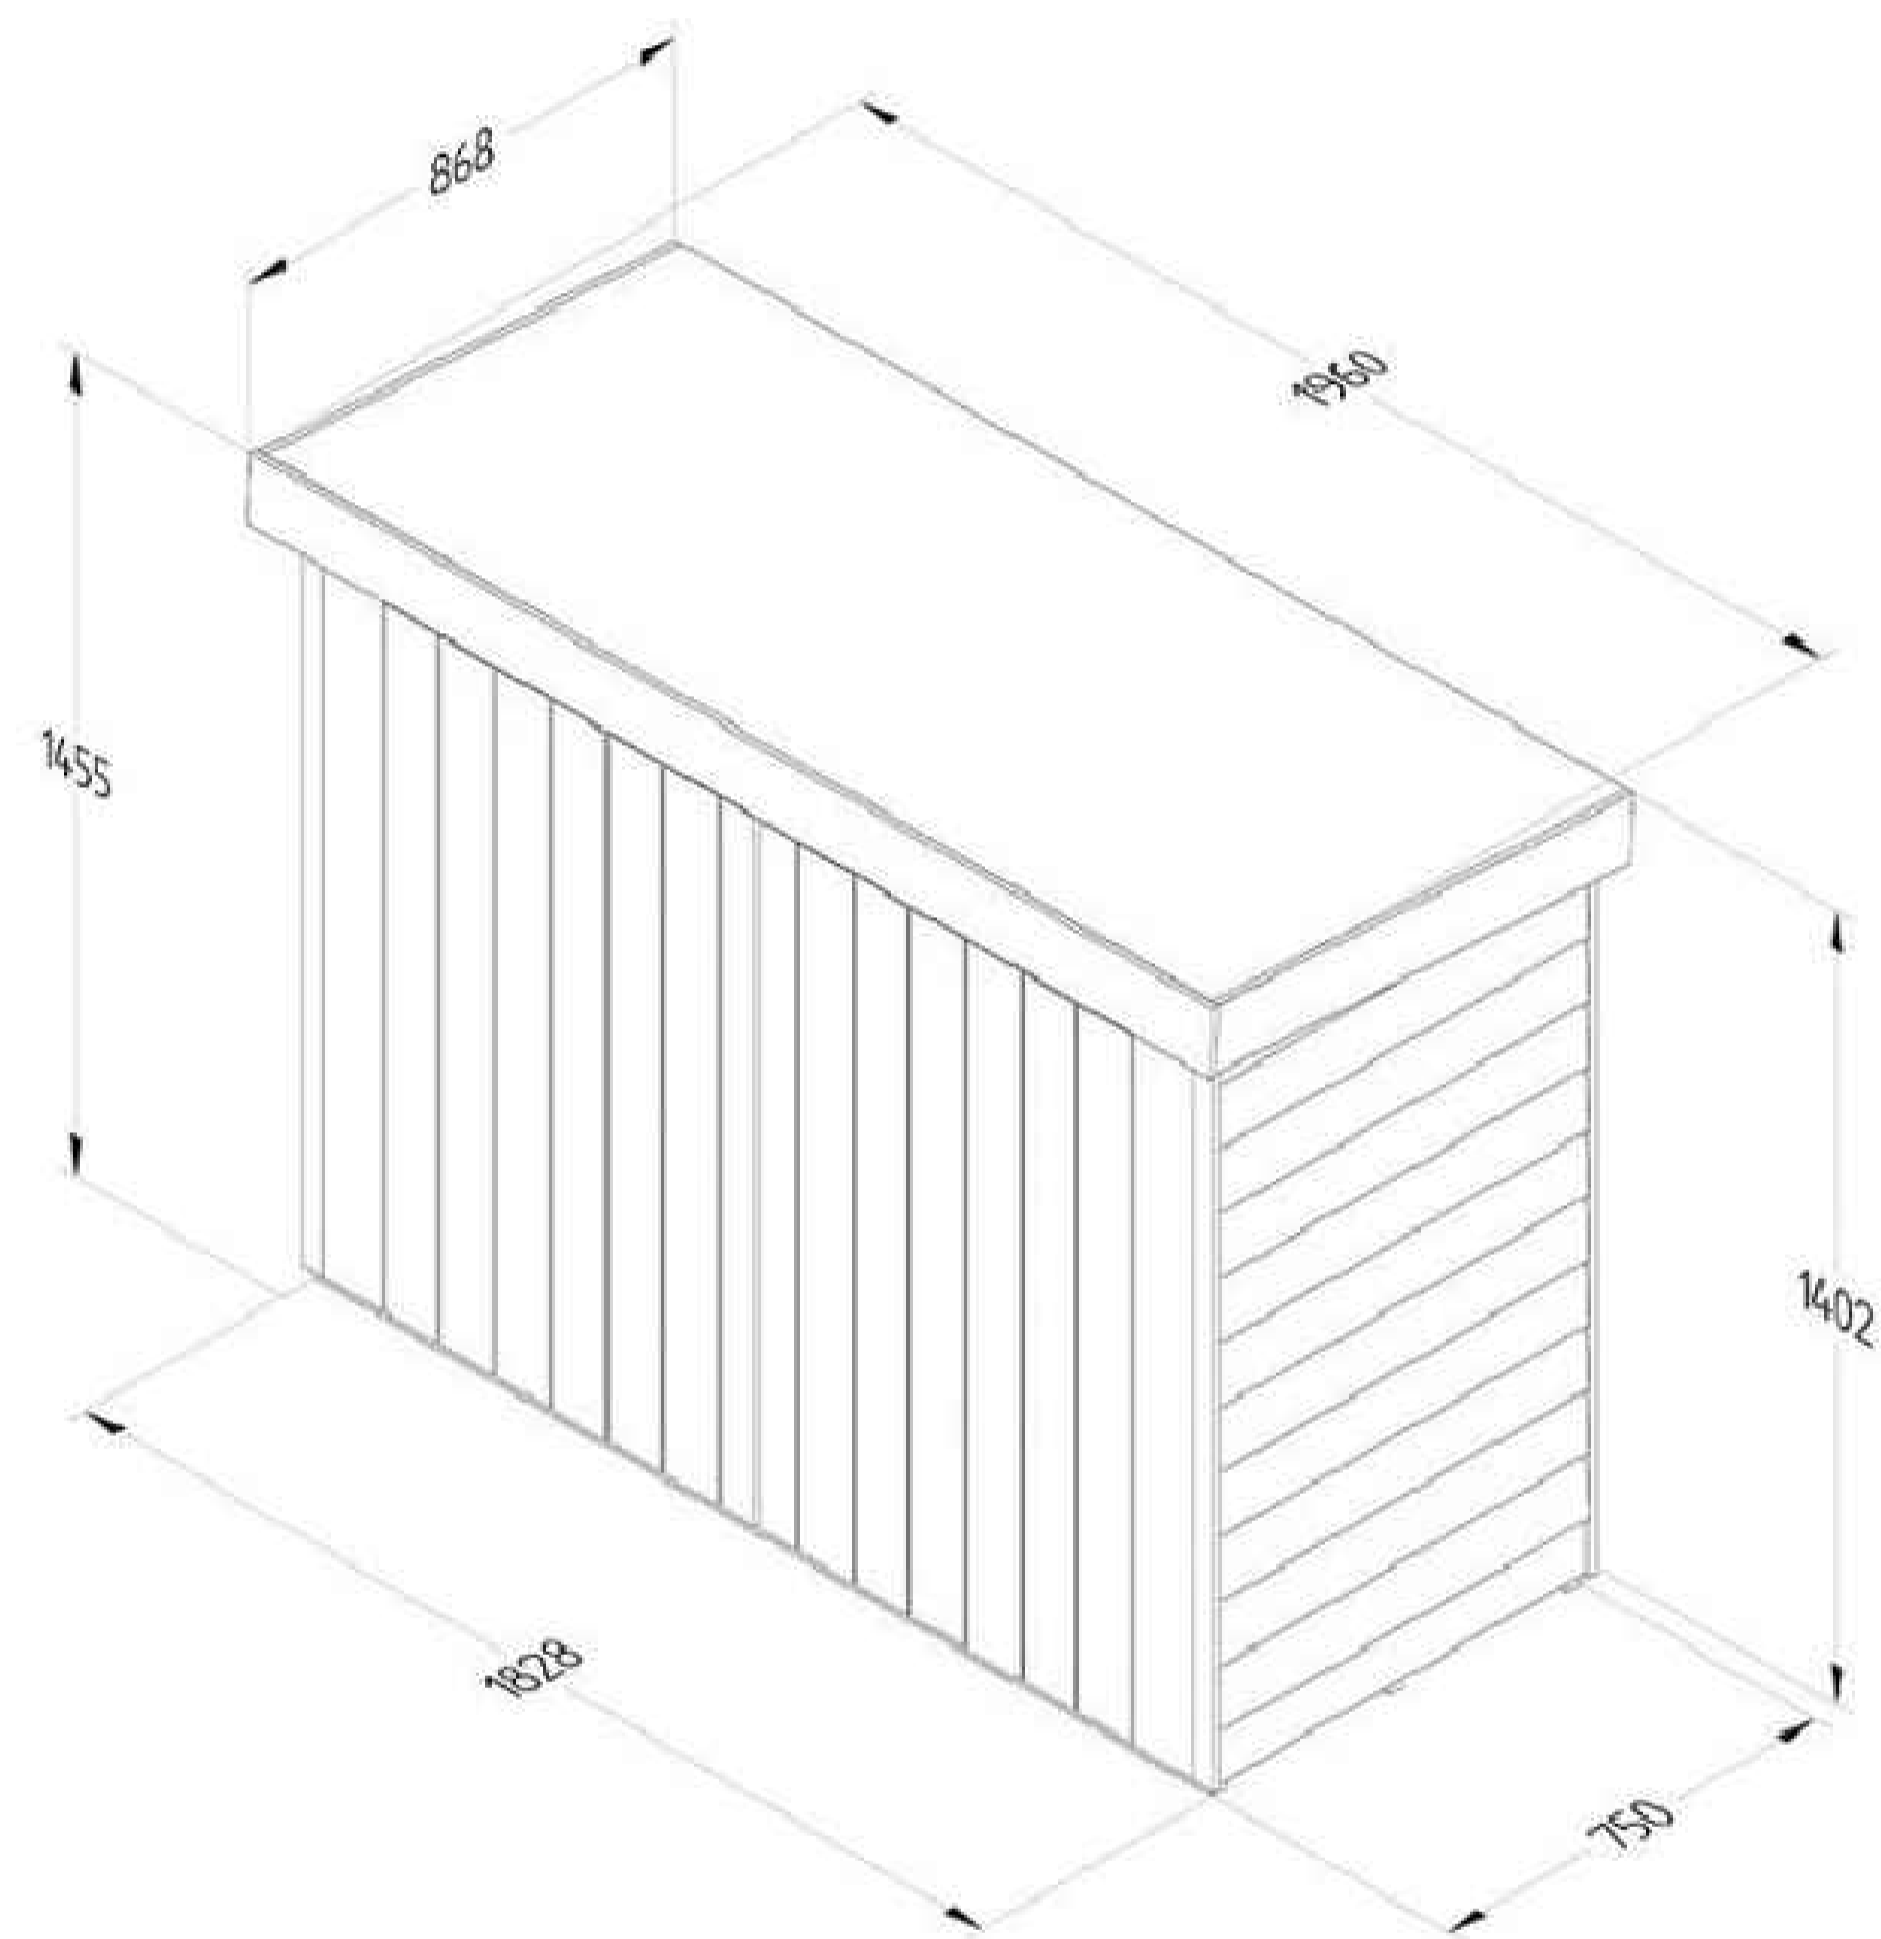

0734 116 7200  
www.elementsarchitectural.co.uk  
3 Redshank House  
55 Moy Green Dr.  
Horley  
Surrey RH6 8NU

Pg.2  
*revision notes here*

CYCLE STORE  
A1  
NTS  
23.11.23