
## BLOCK PLAN SCALE 1:500

Based on Ordnance Survey 1:1250 scale mapping © Crown Copyright and Database right 2023 Ordnance Survey Licence Number 100022432

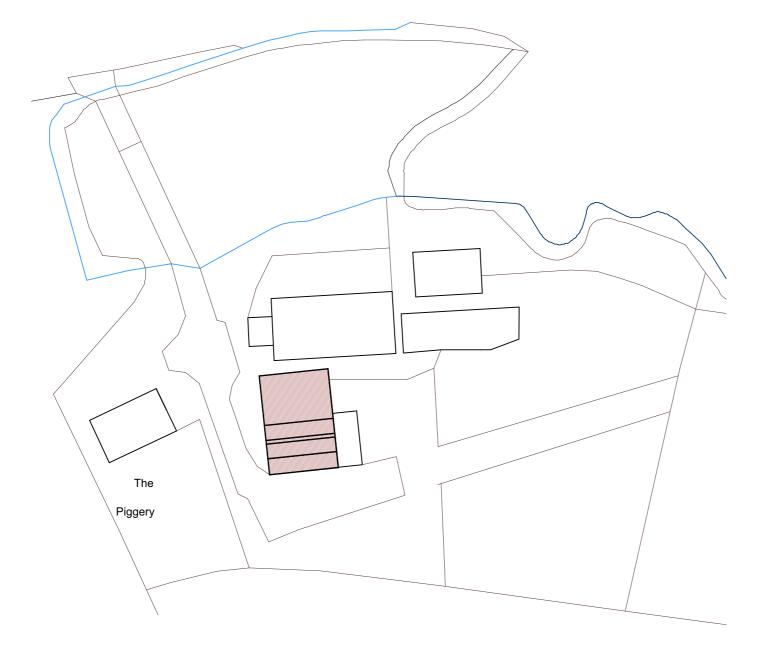



Steve Haskey Design Ltd.
20 St. John Street
Bromsgrove
Worcestershire TEL: 01527 832587
B61 8QY E-MAIL: steve@haskey

The copyright of this drawing and design is retained by Steve Haskey Design LTD. It must not be copied or reproduced without consent in writing.

Sheet SURVEY - Block Plan

Project Proposed New Dwelling
The Piggery
Dusthouse Lane Finstall

Bromsgrove B60 3AE

Client Ann Wheeler-Vine

Drawn By A. J. Haskey Date Feb 2023

22-31-201

**A3**